


| FILE NO. | SECTION | COUNTY | TOTAL SHEETS | SHEET NO. |
|--------------------|----------------|---------------|--------------|-----------|
| 1215 | 99-00169-05-WR | LAKE | 153 | 134 |
| CROSS SECTIONS | | | | |
| CONTRACT NO. 83847 | | SUNSET AVENUE | | |

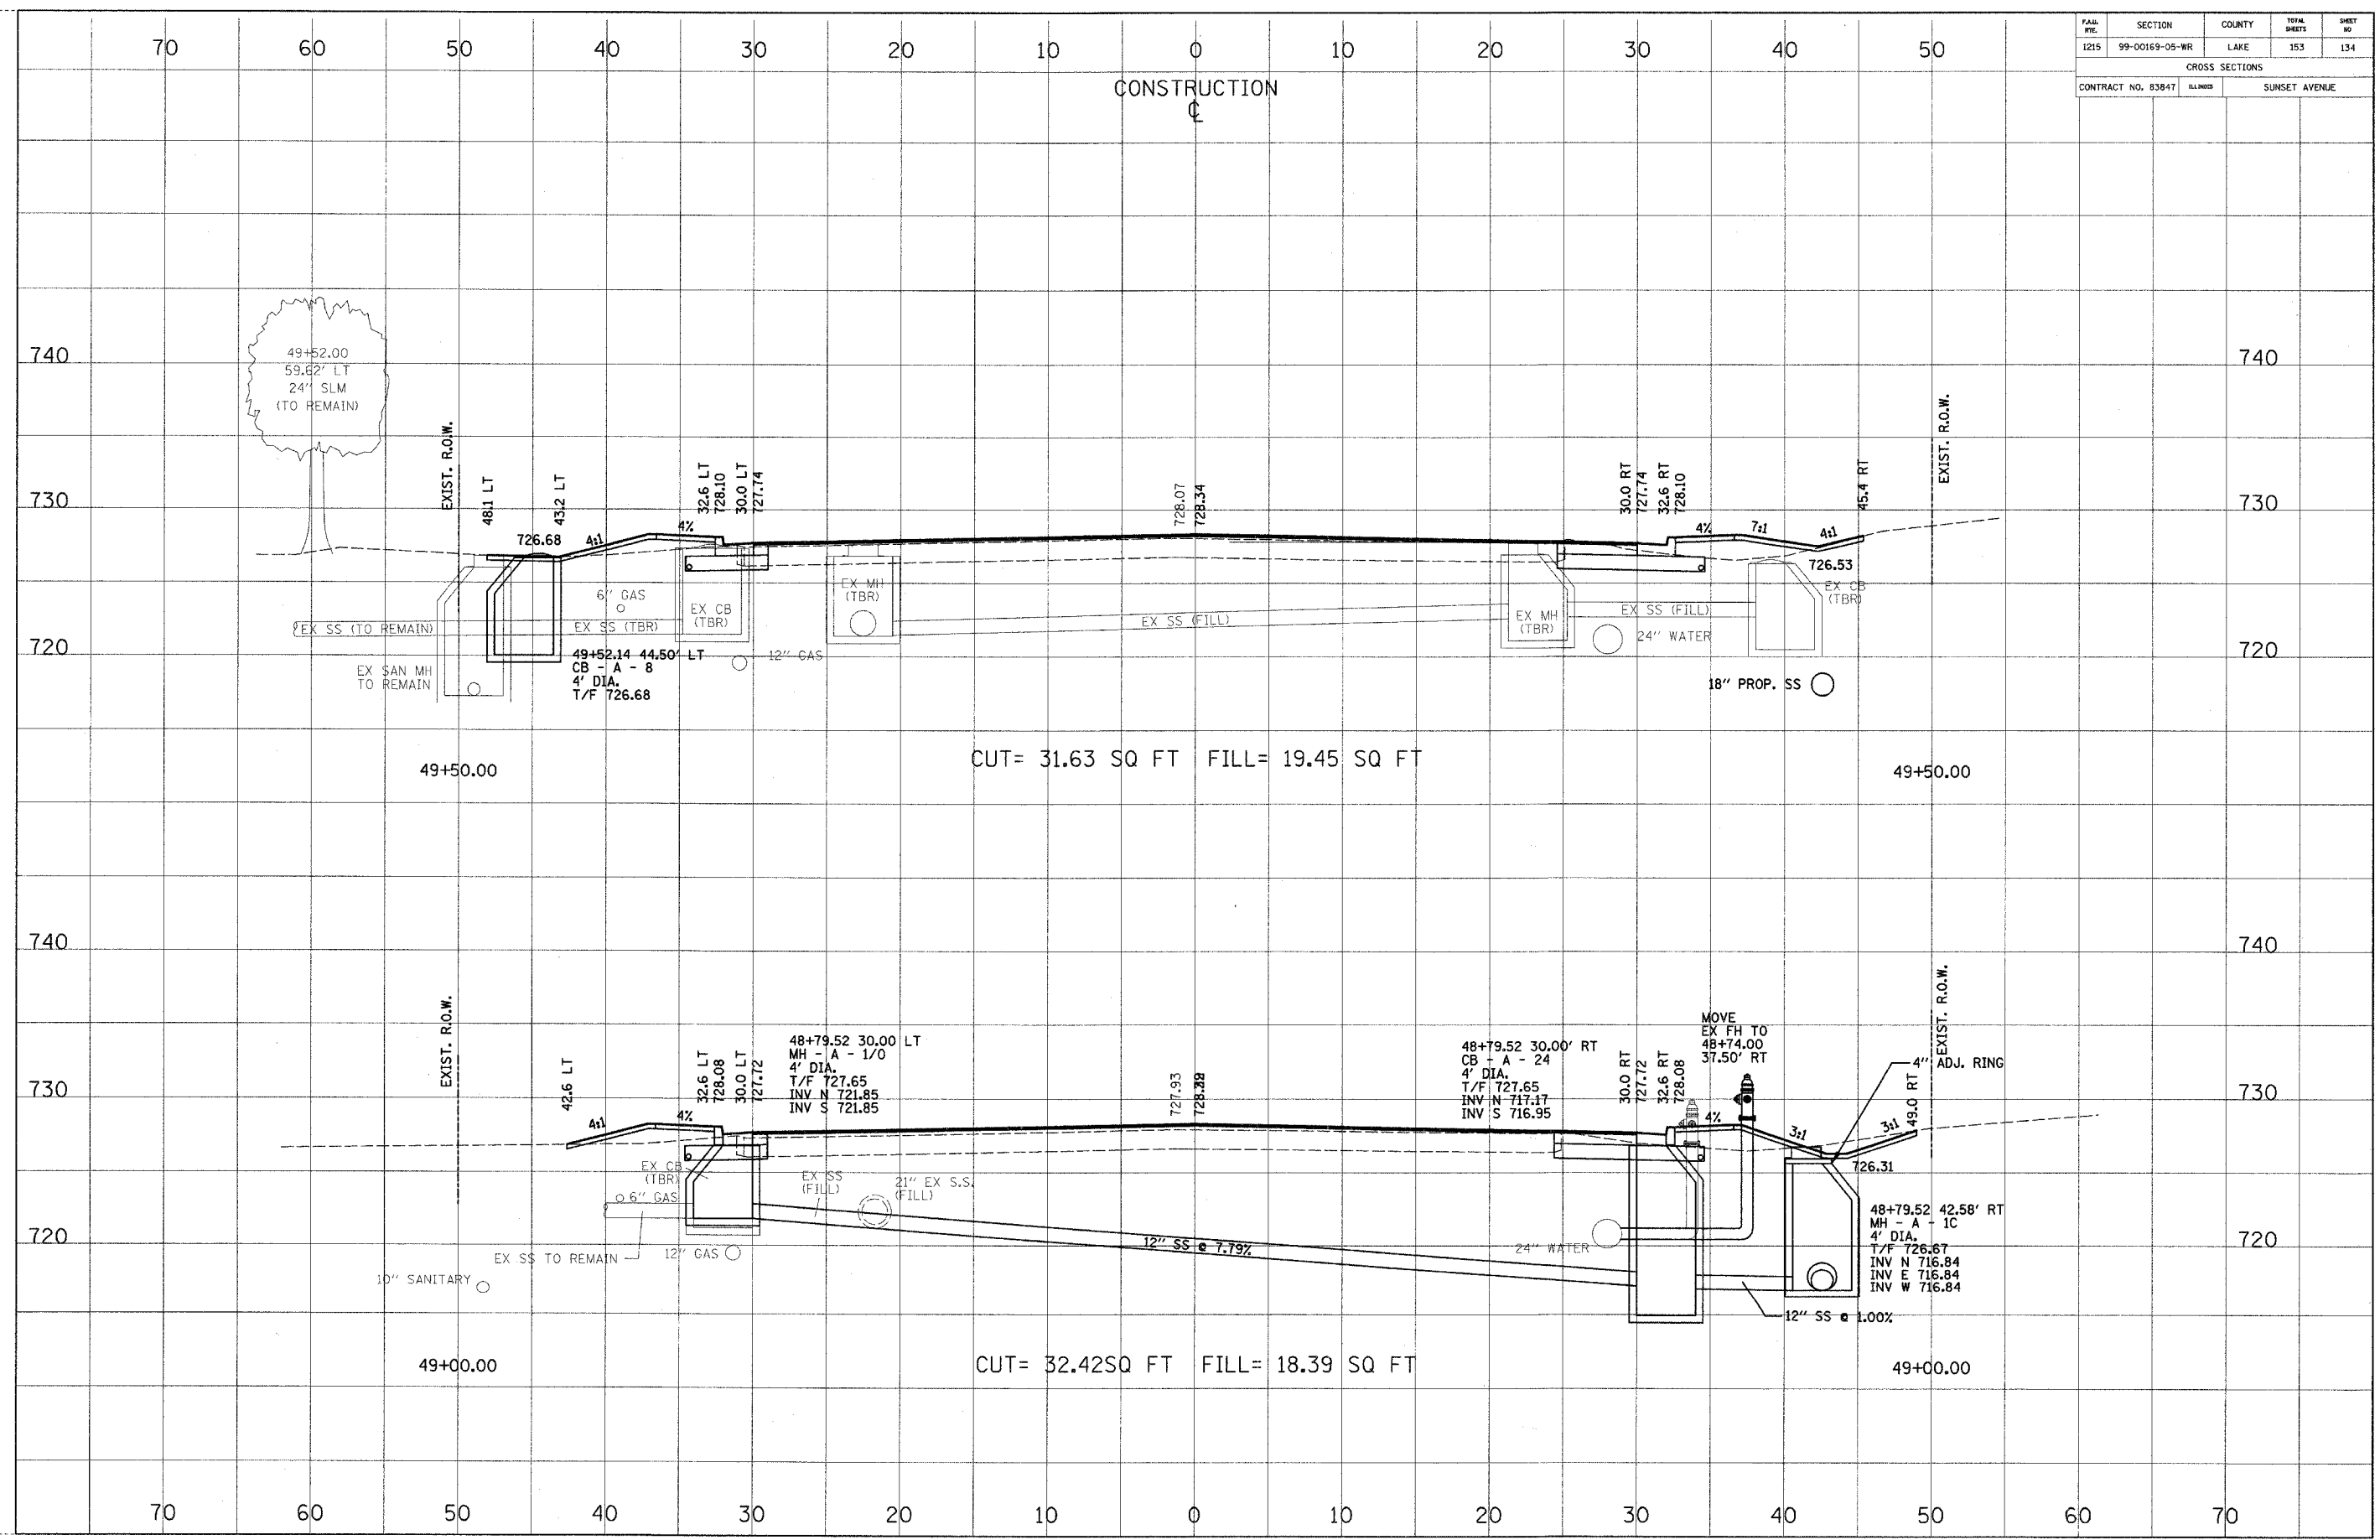

CROSS SECTION SURVEYED BY DATE
 SECTION CHECKED BY DATE
 NOTE BOOK NO. NAME
 NO. STRUCTURE NOTATION C760

CROSS SECTION SURVEYED BY DATE
 SECTION CHECKED BY DATE
 NOTE BOOK NO. NAME
 NO. STRUCTURE NOTATION C760