


FILE ETC.	SECTION	COUNTY	TOTAL SHEETS	SHEET NO.
1215	99-00169-05-WR	LAKE	153	137
CROSS SECTIONS				
CONTRACT NO. 83847		ALLIANCE	SUNSET AVENUE	

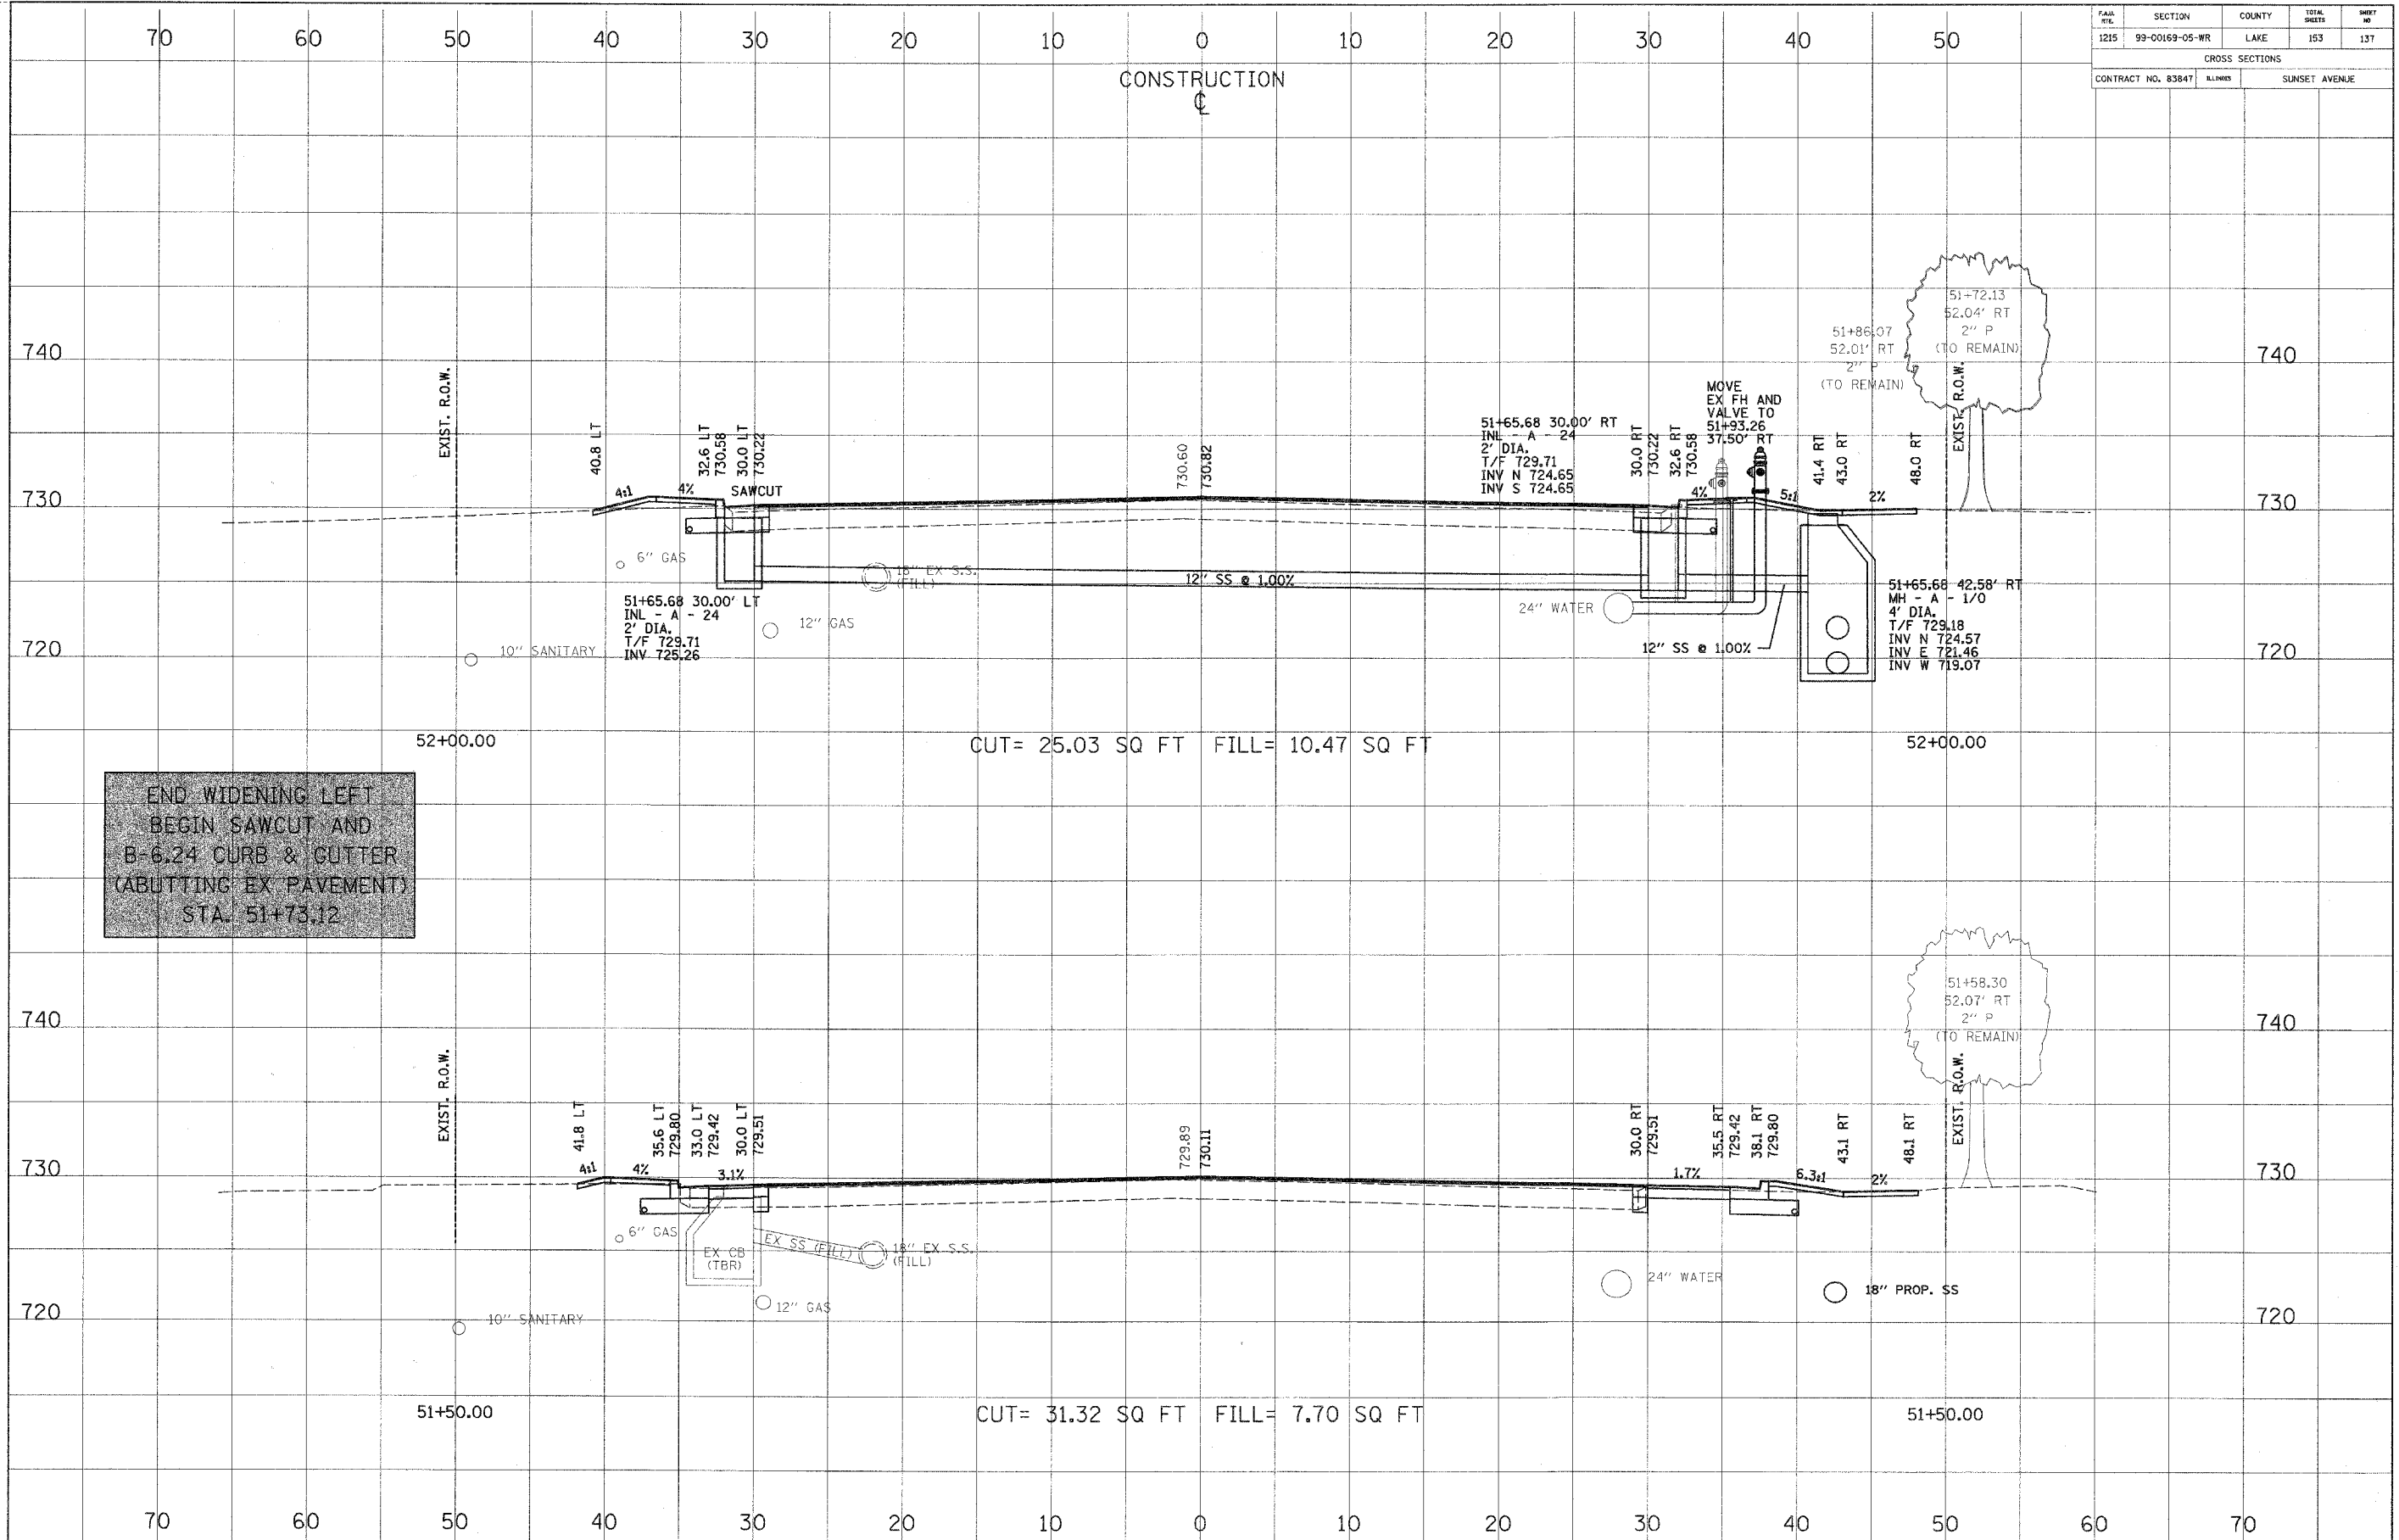

END WIDENING LEFT
 BEGIN SAWCUT AND
 B-6.24 CURB & CUTTER
 (ABUTTING EX PAVEMENT)
 STA. 51+73.12

CROSS SECTION SURVEYED BY DATE
 GRADES CHECKED BY
 NOTE BOOK NO. BY
 DATE

CROSS SECTION SURVEYED BY DATE
 GRADES CHECKED BY
 NOTE BOOK NO. BY
 DATE