


FILE NO.	SECTION	COUNTY	TOTAL SHEETS	SHEET NO.
1215	99-00169-05-WR	LAKE	153	138
CROSS SECTIONS				
CONTRACT NO. 83847		PLANS	SUNSET AVENUE	

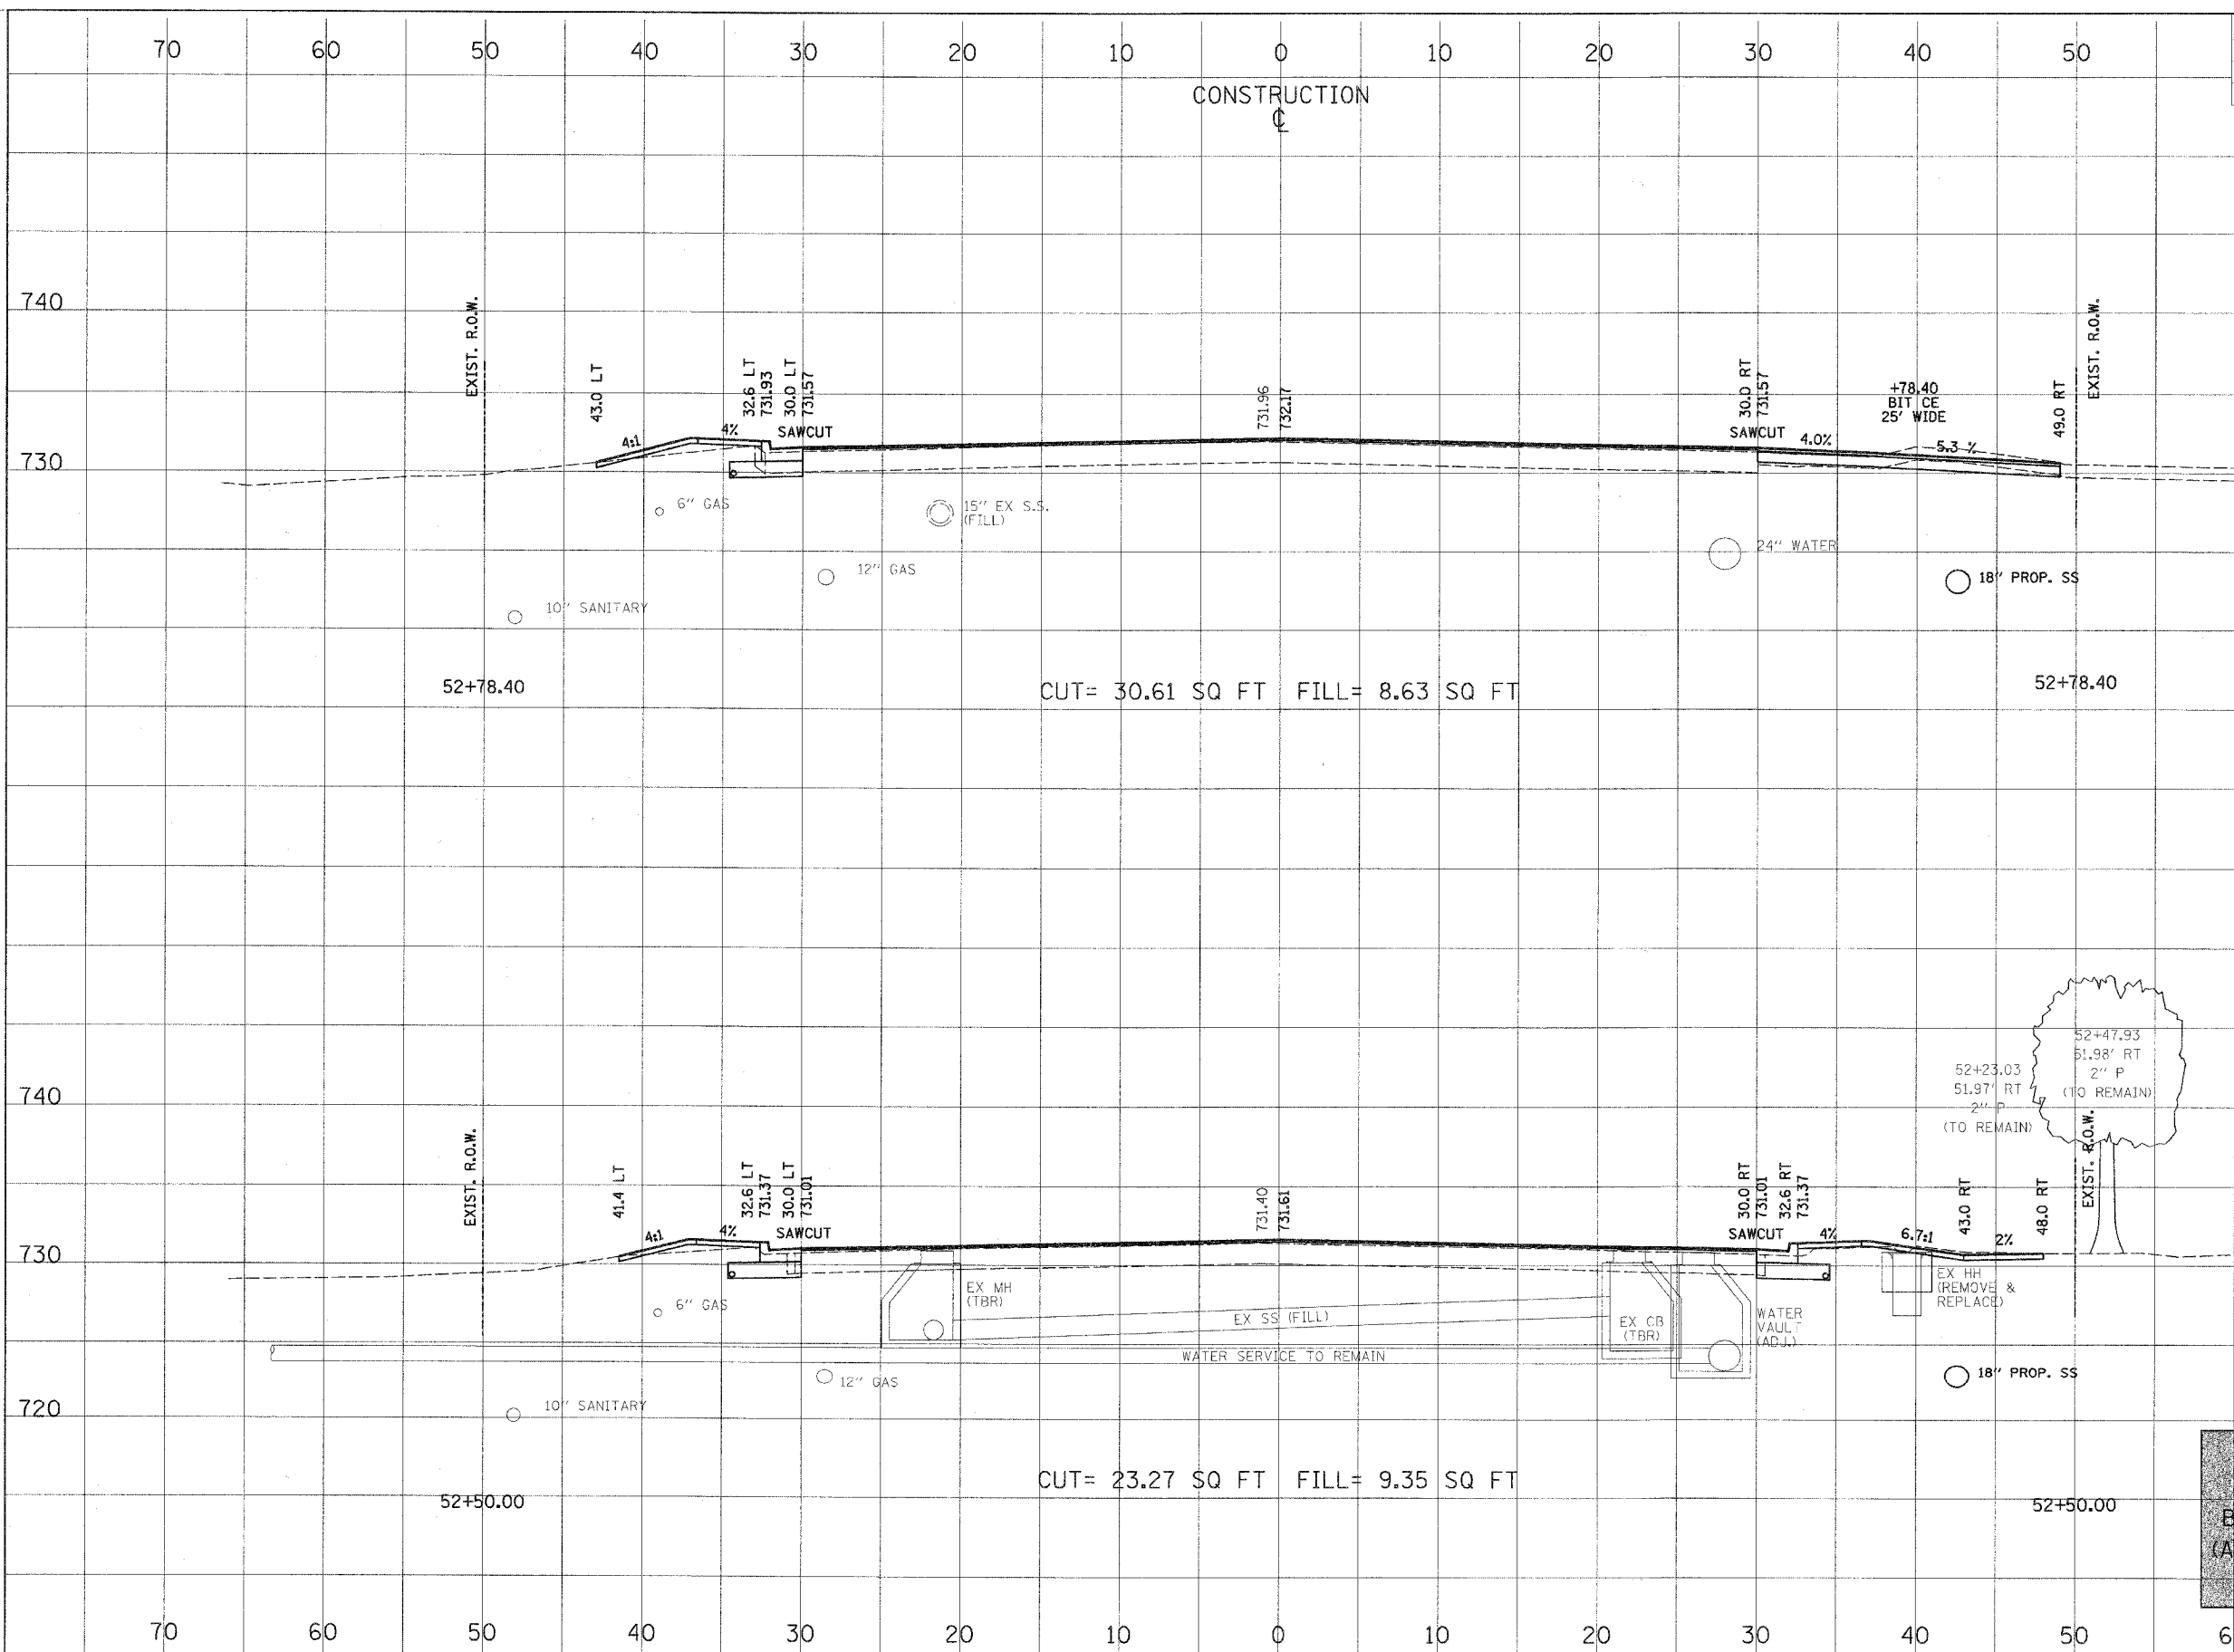

CROSS SECTION SURVEYED BY DATE
 GRADES CHECKED BY
 ALIGNMENT CHECKED BY
 NOTE BOOK NO. DATE
 PLAN NUMBER ADAPTS C/P/D

CROSS SECTION SURVEYED BY DATE
 GRADES CHECKED BY
 ALIGNMENT CHECKED BY
 NOTE BOOK NO. DATE
 PLAN NUMBER ADAPTS C/P/D

END WIDENING RIGHT
 BEGIN SAWCUT AND
 B-6.24 CURB & CUTTER
 (ABUTTING EX PAVEMENT)
 STA. 52+48.74