


FAUL. RTL.	SECTION	COUNTY	TOTAL SHEETS	SHEET NO.
1215	99-00169-05-WR	LAKE	153	139
CROSS SECTIONS				
CONTRACT NO. 83847		ALLIANCE	SUNSET AVENUE	

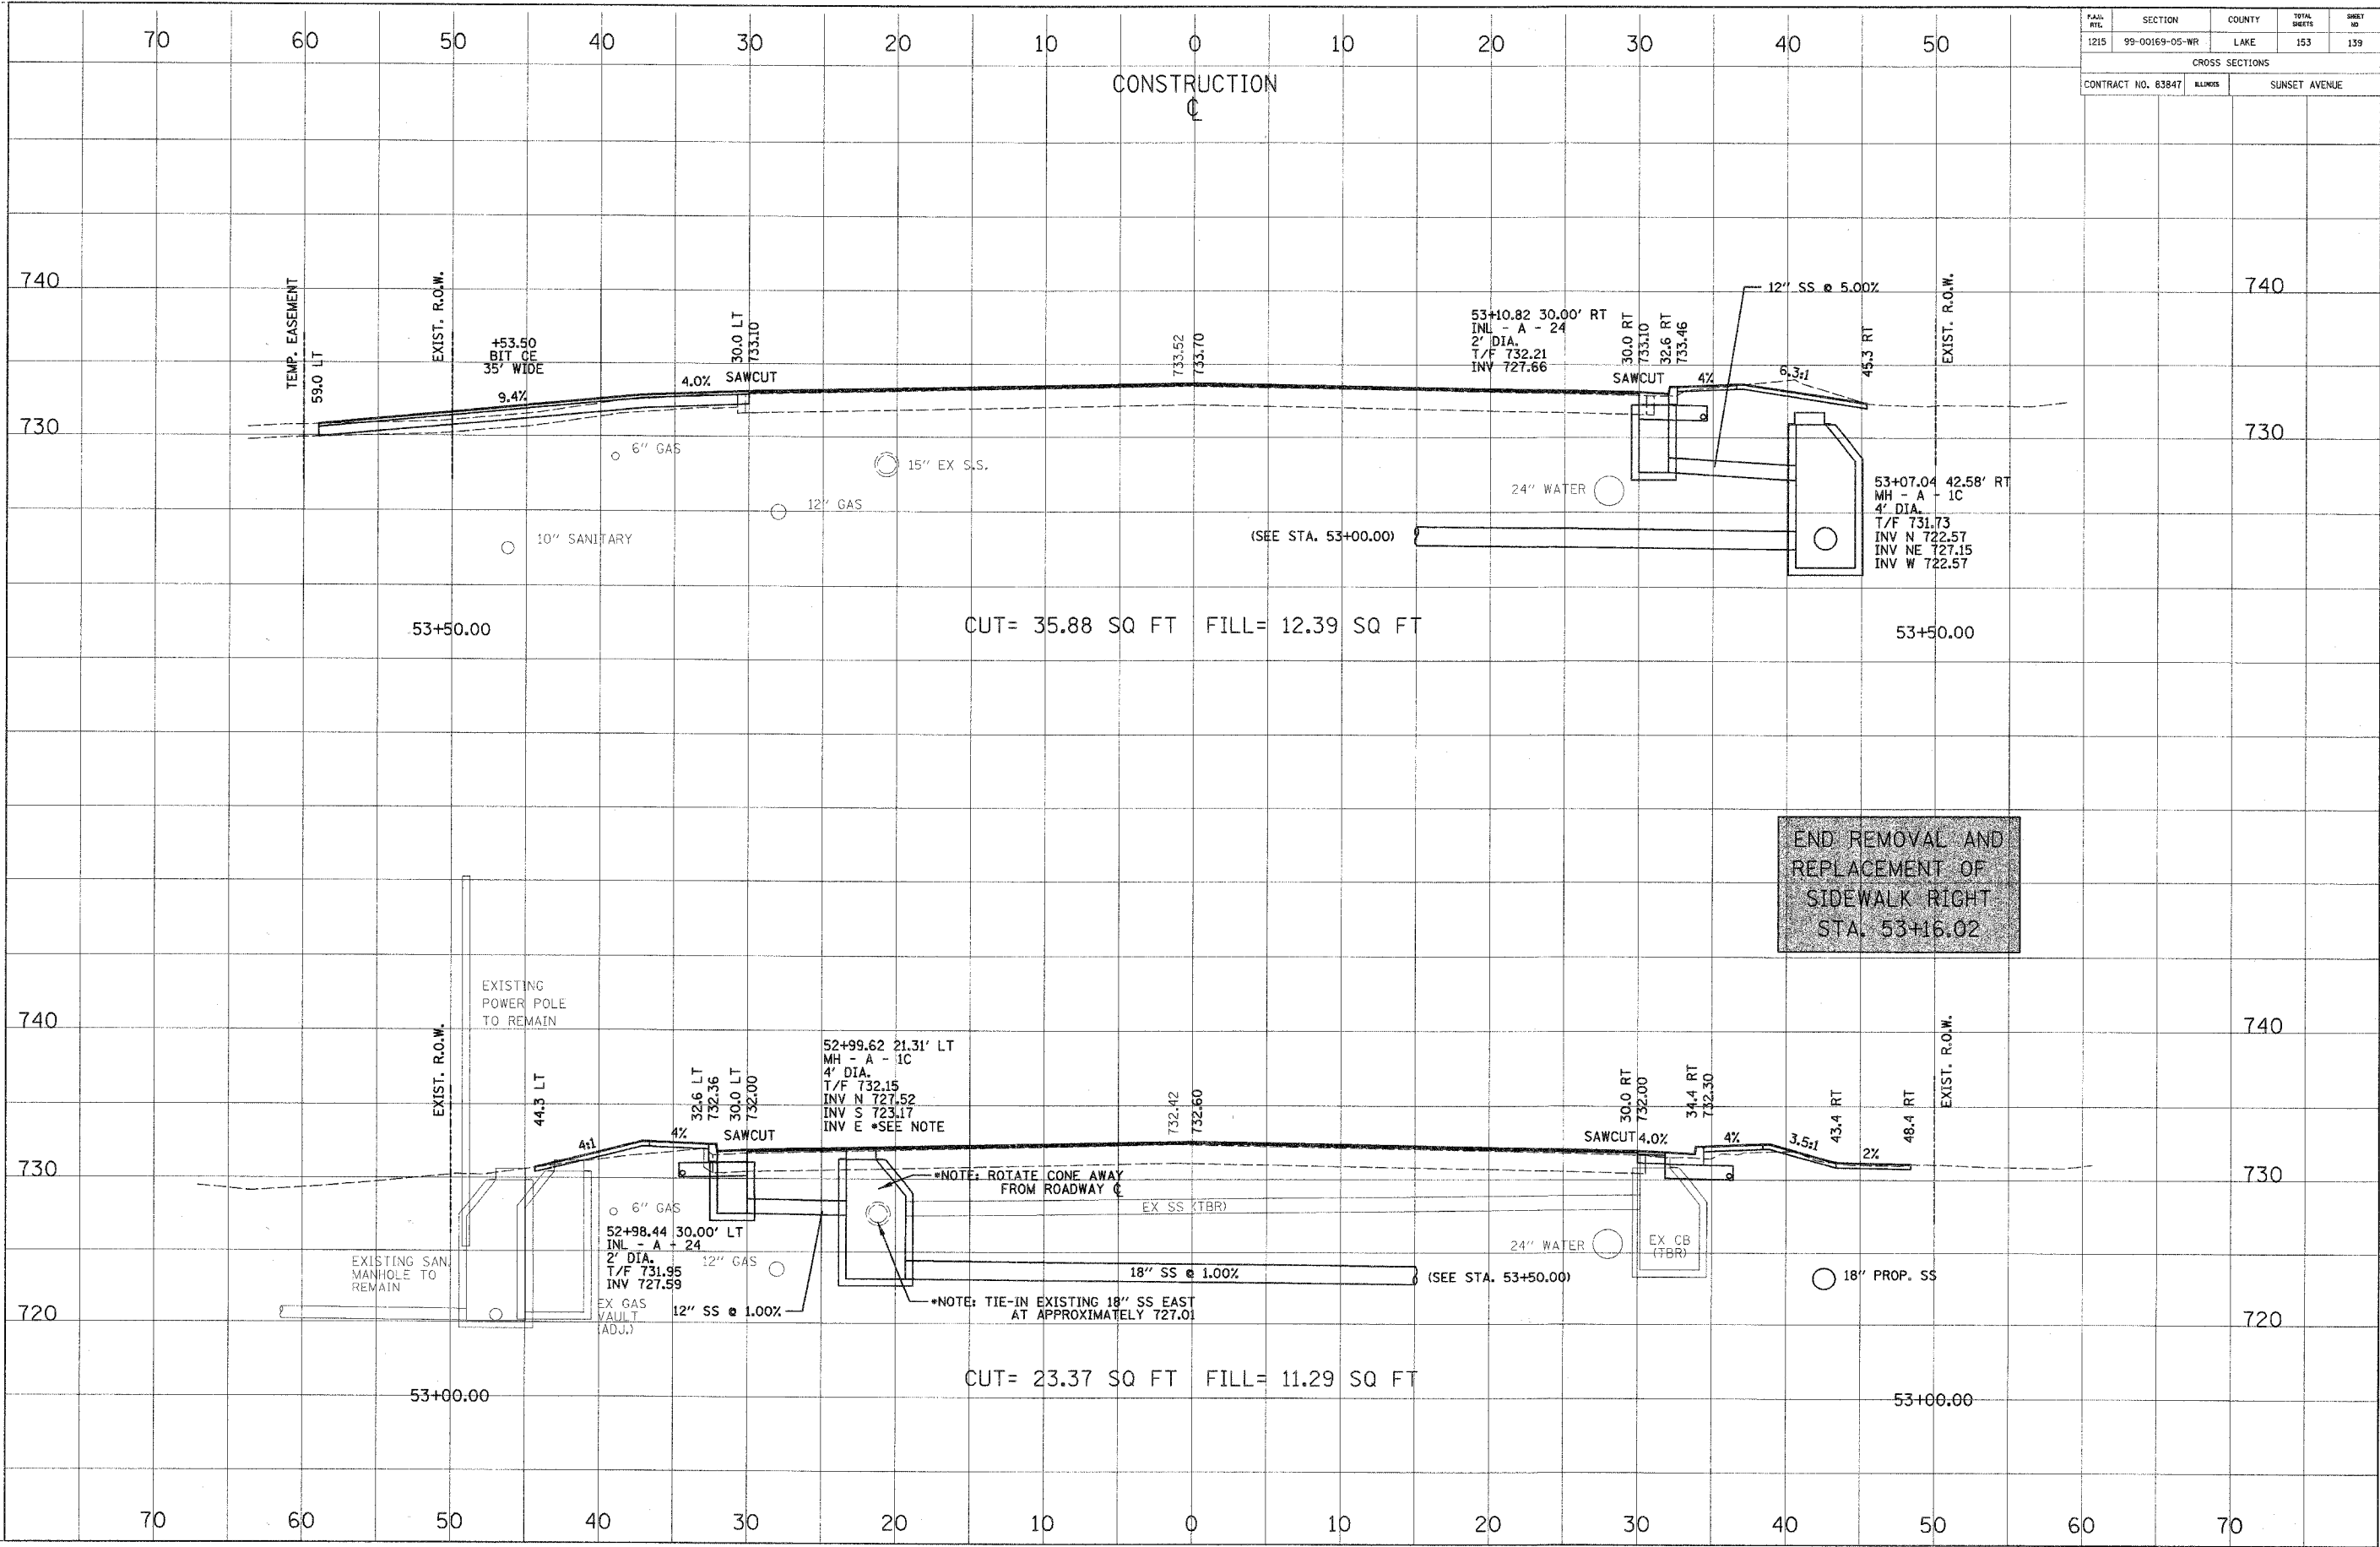

CROSS SECTION	DATE
SURVEYED	BY
GRADES CHECKED	BY
ALIGNMENT CHECKED	BY
ITD. OF WAY CHECKED	BY
NOTE BOOK NO.	NO.

CROSS SECTION	DATE
SURVEYED	BY
GRADES CHECKED	BY
ALIGNMENT CHECKED	BY
ITD. OF WAY CHECKED	BY
NOTE BOOK NO.	NO.

END REMOVAL AND REPLACEMENT OF SIDEWALK RIGHT STA. 53+16.02