


FILE NO.	SECTION	COUNTY	TOTAL SHEETS	SHEET NO.
1215	99-00169-05-WR	LAKE	153	143
CROSS SECTIONS				
CONTRACT NO. 83847		ILLINOIS	NORTHWESTERN AVENUE	

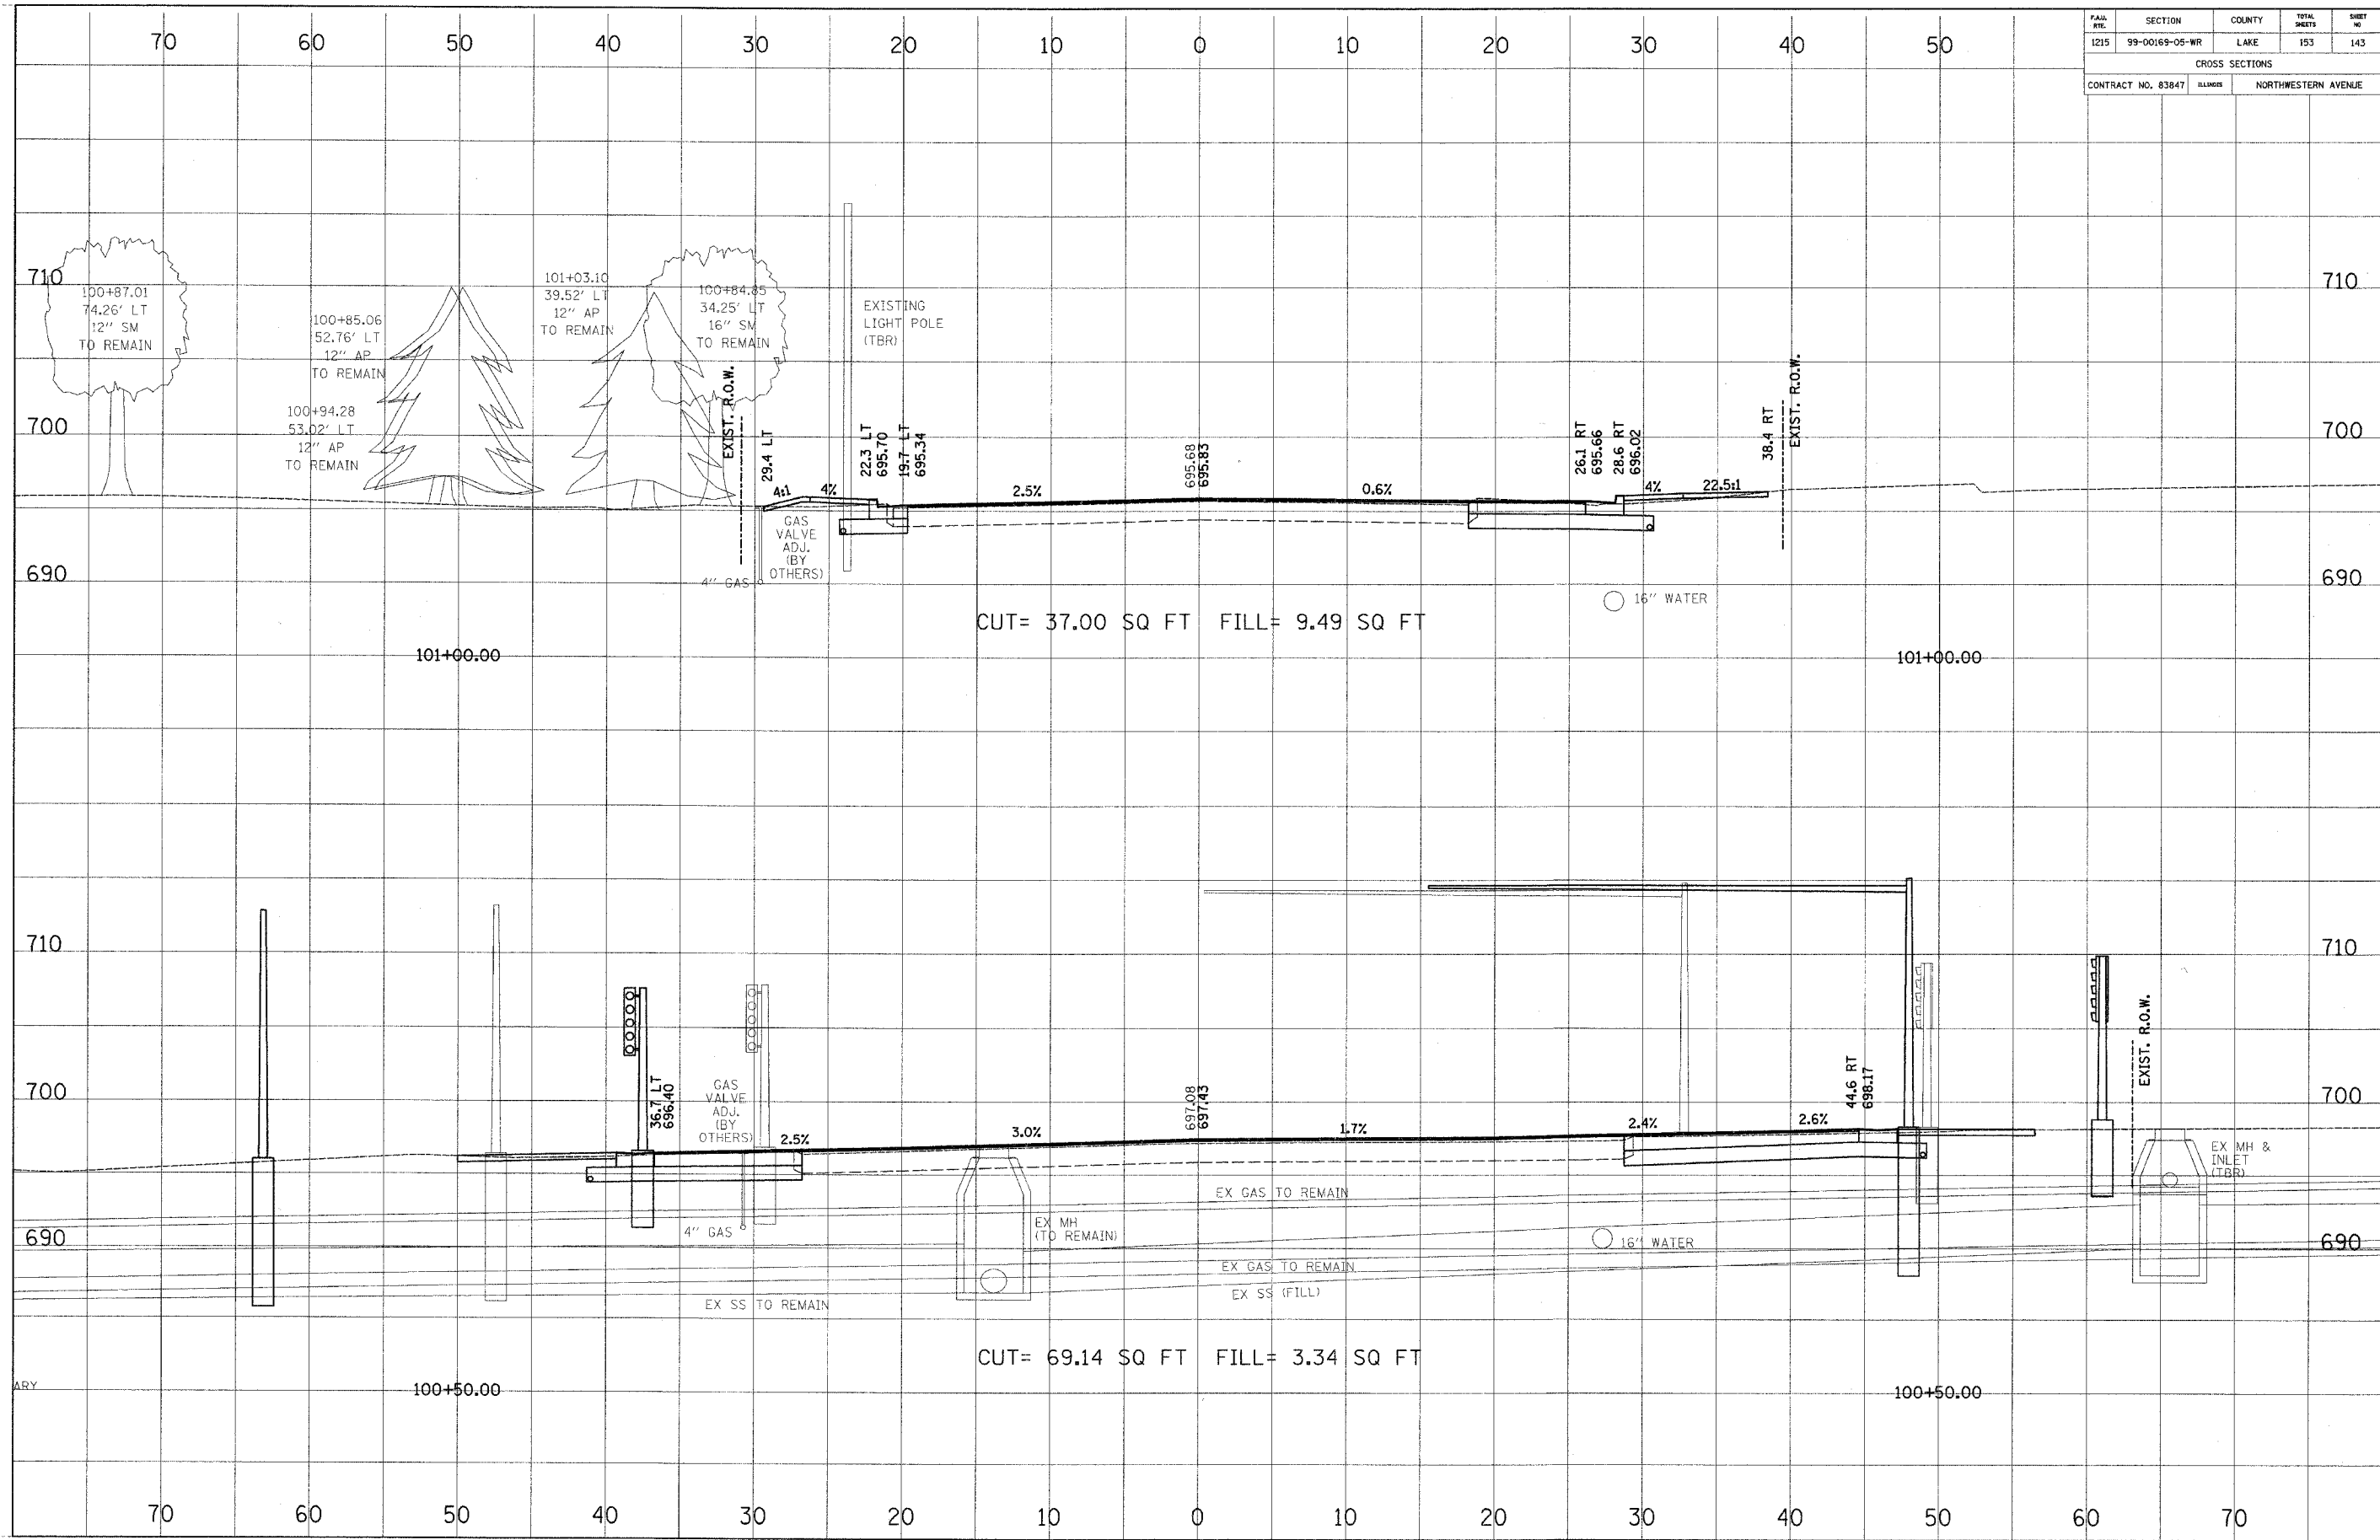

DATE	BY
REVIEWED	DESIGNED
CHECKED	PLOTTED
SECTION	NO.
NO.	NO.

DATE	BY
REVIEWED	DESIGNED
CHECKED	PLOTTED
SECTION	NO.
NO.	NO.