


PAR. NO.	SECTION	COUNTY	TOTAL SHEETS	SHEET NO.
1215	99-00169-05-WR	LAKE	153	144
CROSS SECTIONS				
CONTRACT NO. 83847		ALIGNMENT	NORTHWESTERN AVENUE	

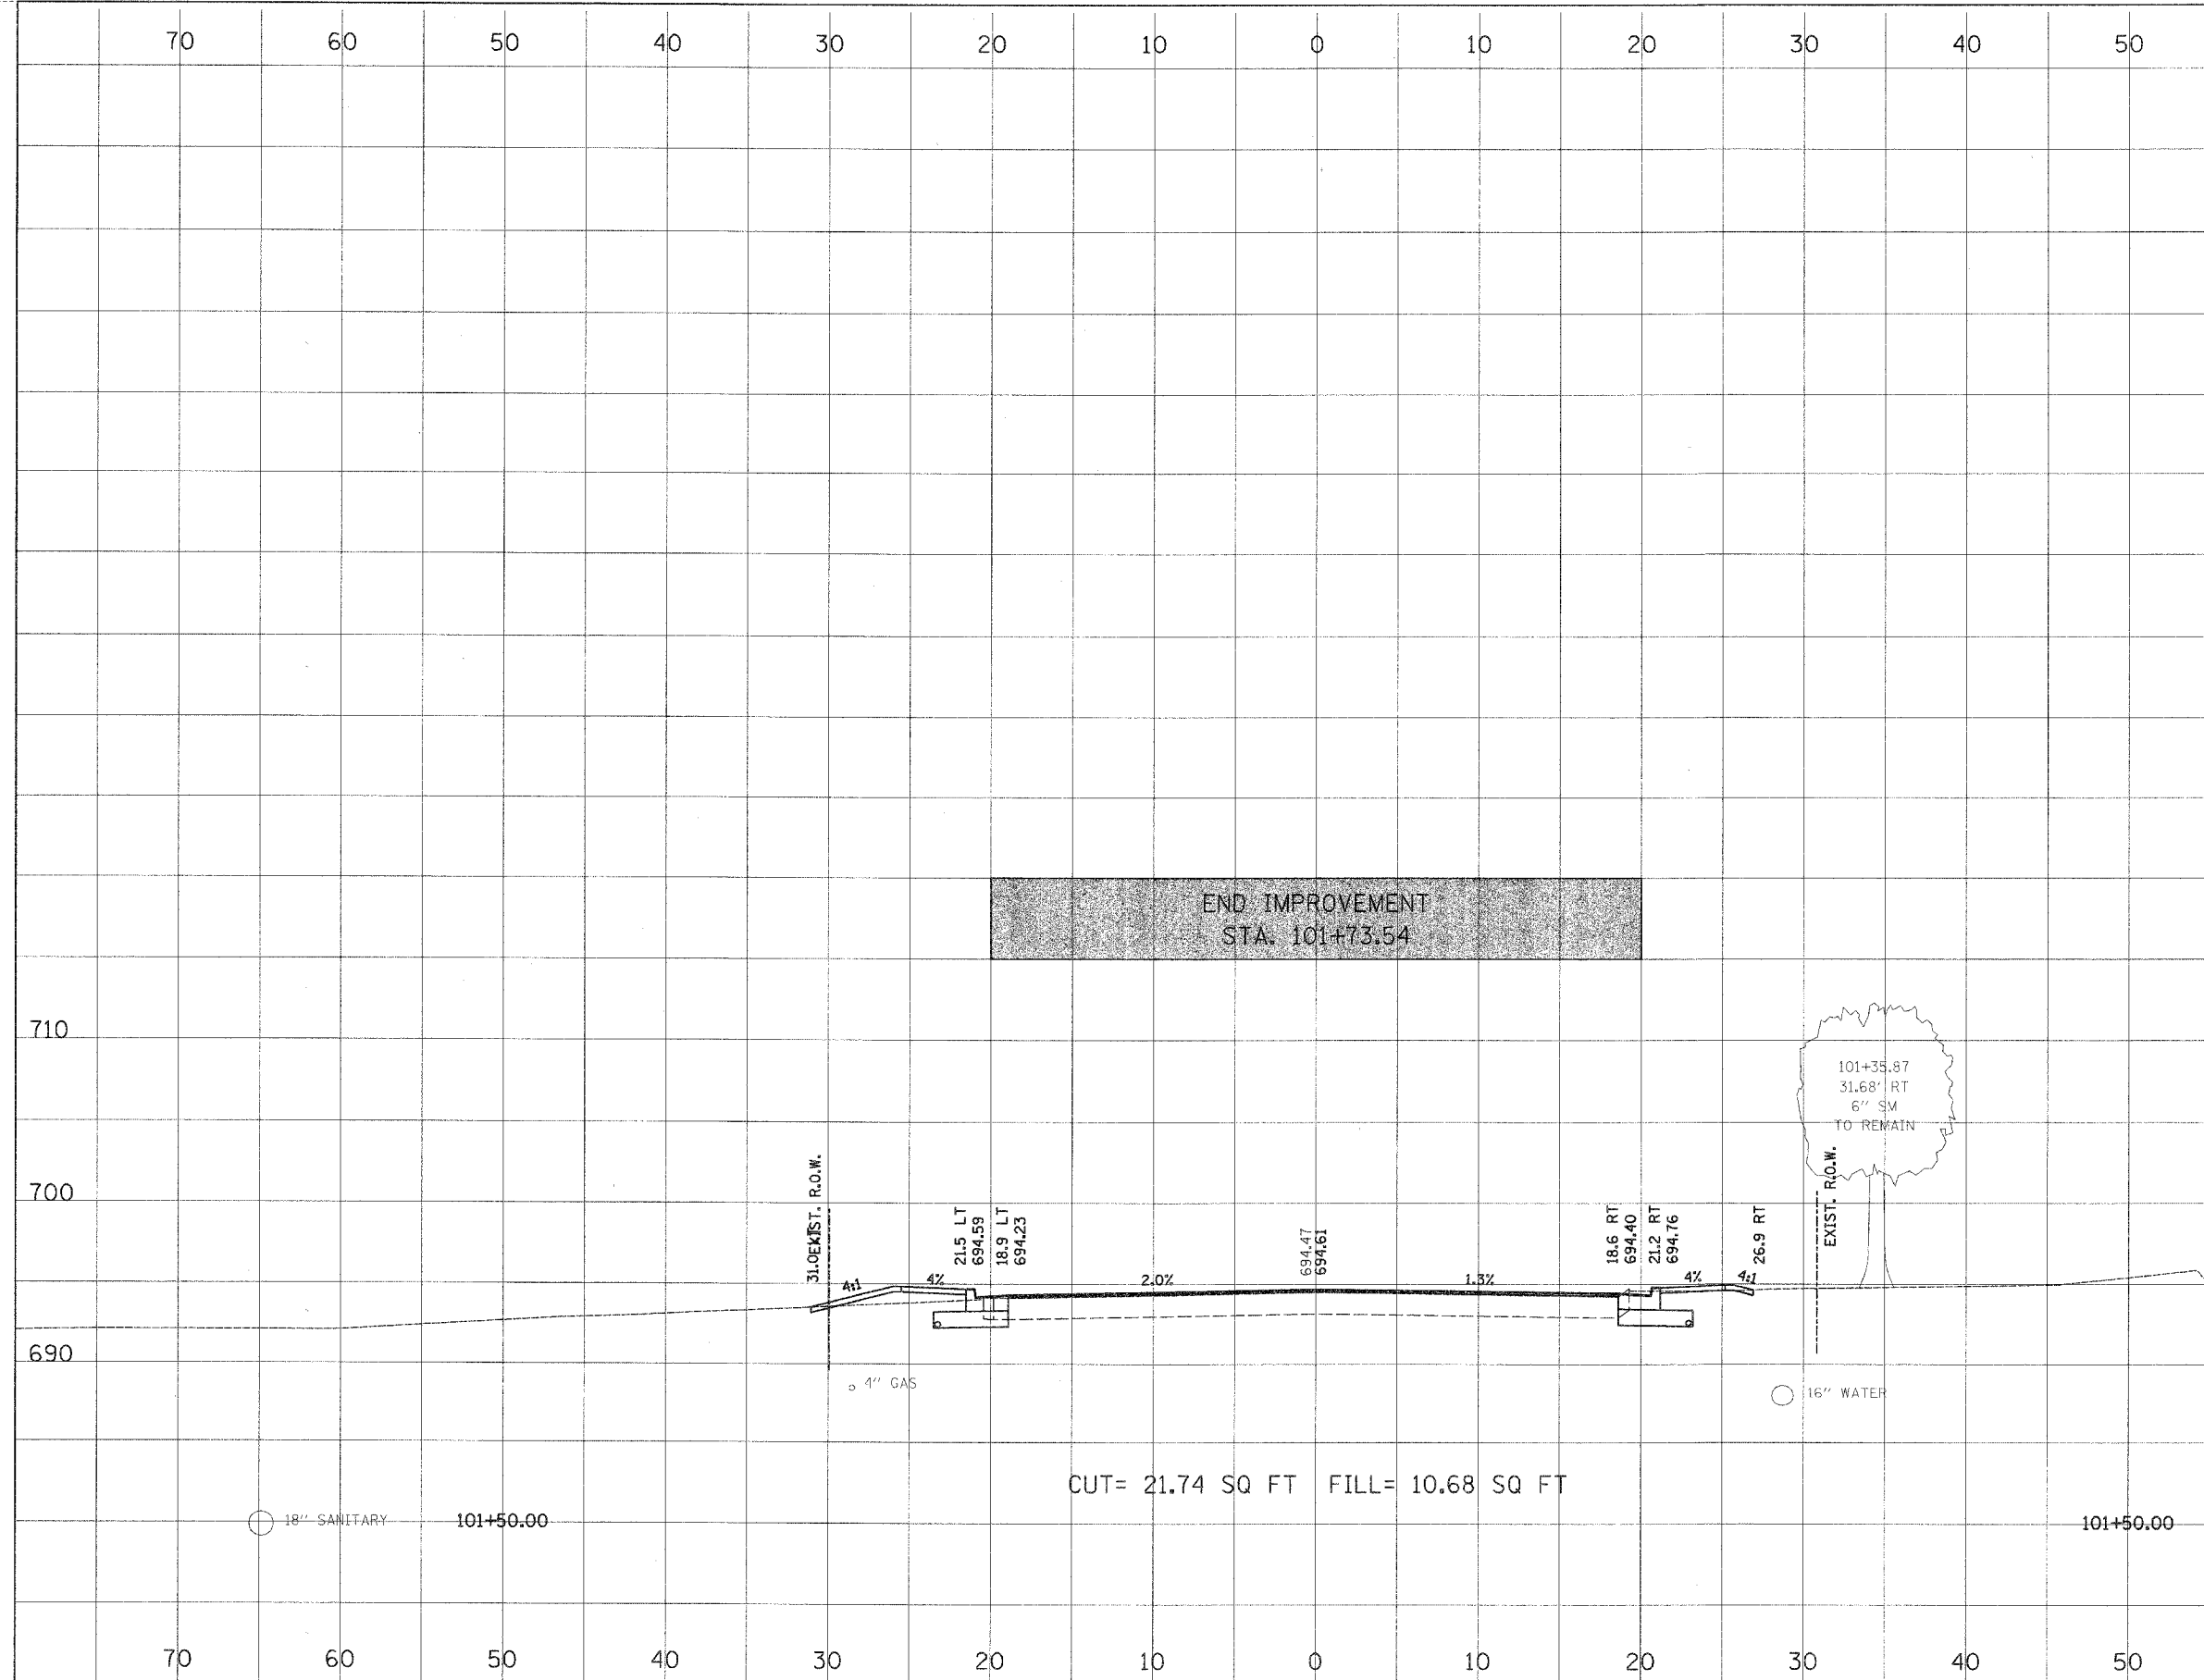

CUT= 21.74 SQ FT FILL= 10.68 SQ FT

18" SANITARY 101+50.00

101+50.00

CROSS SECTION	DATE
SECTION	BY
NOTE BOOK NO.	NO.
PROJECT	NO.
DESIGNED BY	DATE
CHECKED BY	DATE
DATE	BY

CROSS SECTION	DATE
SECTION	BY
NOTE BOOK NO.	NO.
PROJECT	NO.
DESIGNED BY	DATE
CHECKED BY	DATE
DATE	BY