

STATE OF ILLINOIS
DEPARTMENT OF TRANSPORTATION
DIVISION OF HIGHWAYS


**PLANS FOR PROPOSED
FEDERAL AID PROJECT
CENTENNIAL TRAIL, (COOK COUNTY)
WILL COUNTY LINE TO OLD WILLOW SPRINGS ROAD
BICYCLE TRAIL
SECTION 94-F3000-05-BT
PROJECT ACTE-00D1 (610)
JOB C-91-374-01
FOREST PRESERVE DISTRICT OF COOK COUNTY**

SECTION	COUNTY	TOTAL SHEETS	SHEET NO.
94-F3000-05-BT	COOK	102	1

CONTRACT NO. 83859
Total Sheets 102-31 = 71 Total Sheets


INDEX OF SHEETS

- 1 TITLE SHEET / INDEX OF SHEETS
- 2 STATE STANDARDS, PLAN NOTES
- 3-4 SUMMARY OF QUANTITIES
- 5-7 TYPICAL SECTIONS
- 8 OMITTED
- 9-10 QUANTITY SCHEDULE
- 11-21 TRAIL PLAN & PROFILE - SEGMENT 1
- 21-33 TRAIL PLAN & PROFILE - SEGMENT 2
- 33-51 TRAIL PLAN & PROFILE - SEGMENT 3
- 52-67 OMITTED
- 68-72 MISCELLANEOUS DETAILS
- 73-74 OMITTED
- 75-76 MISCELLANEOUS DETAILS
- 77-90 CROSS SECTIONS - SEGMENT 1
- 91-102 OMITTED

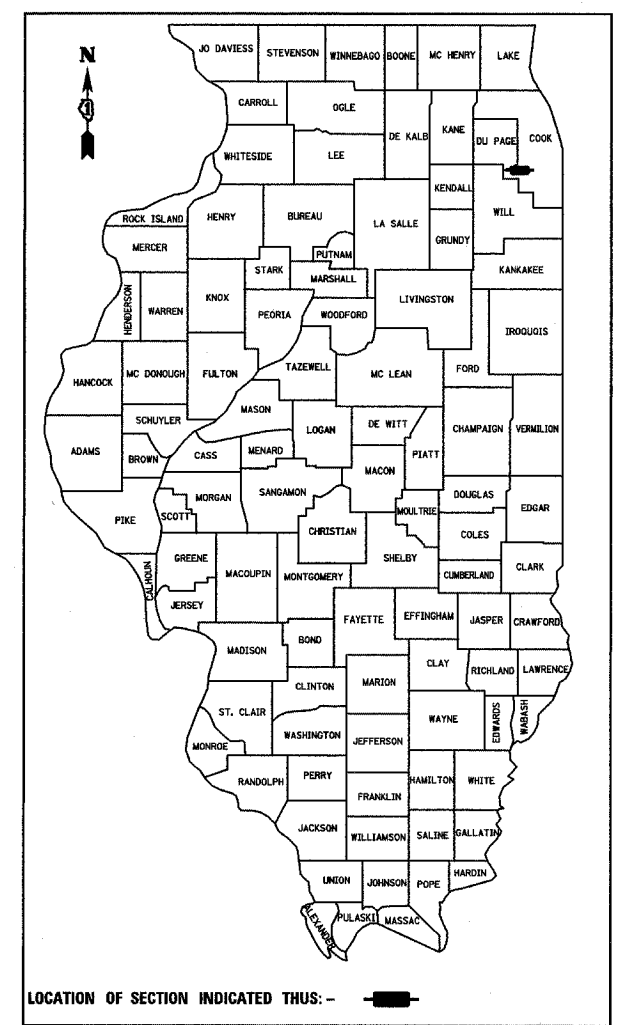

COOK COUNTY:
STA. 0+000 TO STA. 4+011
STA. 8+335 TO STA. 14+900


DUPAGE COUNTY:
STA. 4+011 TO STA. 8+335

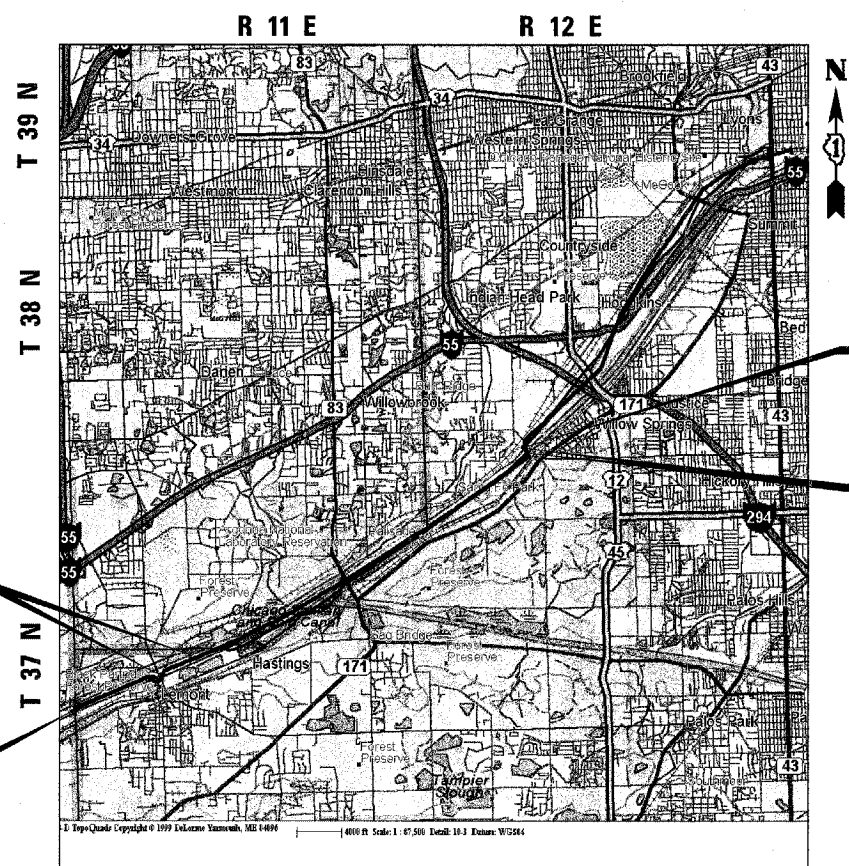

LOCATION MAP
SCALE 1:20,000

GROSS LENGTH = 14,900 METERS
NET LENGTH = 14,657 METERS

METRIC RATIOS

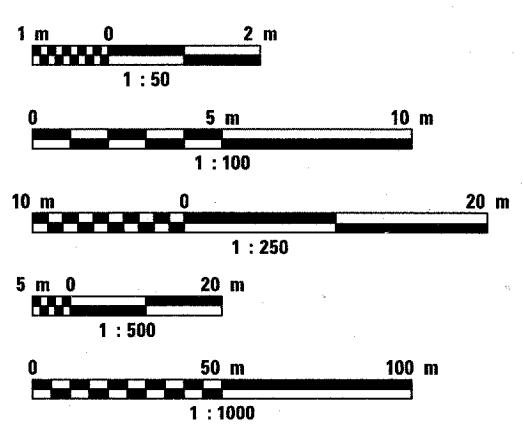


DESIGN DESIGNATION
BIKE PATH

DESIGN SPEED LIMIT
20 MPH

FULL SIZE PLANS HAVE BEEN PREPARED USING STANDARD ENGINEERING SCALES. REDUCED SIZED PLANS WILL NOT CONFORM TO STANDARD SCALES. IN MAKING MEASUREMENTS ON REDUCED PLANS, THE ABOVE SCALES MAY BE USED.

J.U.L.I.E.
JOINT UTILITY LOCATION INFORMATION FOR EXCAVATION
1-800-892-0123

CONTRACT NO. 83859

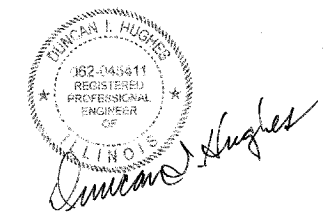

11/30/2007 DATE: 2/22/2007
Expires

AGENCY RESPONSIBLE FOR LETTING

APPROVED FEBRUARY 23 2007
Allen Mills
FOREST PRESERVE DISTRICT OF COOK COUNTY

PASSED FEBRUARY 28 2007
John Christopher Hill
DISTRICT 1 ENGINEER OF LOCAL ROADS AND STREETS

RELEASING FOR BID BASED ON LIMITED REVIEW February 28, 2007
Diane O'Keefe
DEPUTY DIRECTOR OF HIGHWAYS, REGION 1 ENGINEER

**PRINTED BY THE AUTHORITY
OF THE STATE OF ILLINOIS**

PLANS PREPARED BY:

URS 100 S. WACKER DR. SUITE 500
CHICAGO, IL, 60606
TEL. (312)-939-1000
FAX (312)-939-4198

FEDERAL AID PROGRAM ENGINEER: JESSICA FELICIANO (847) 705-4487