
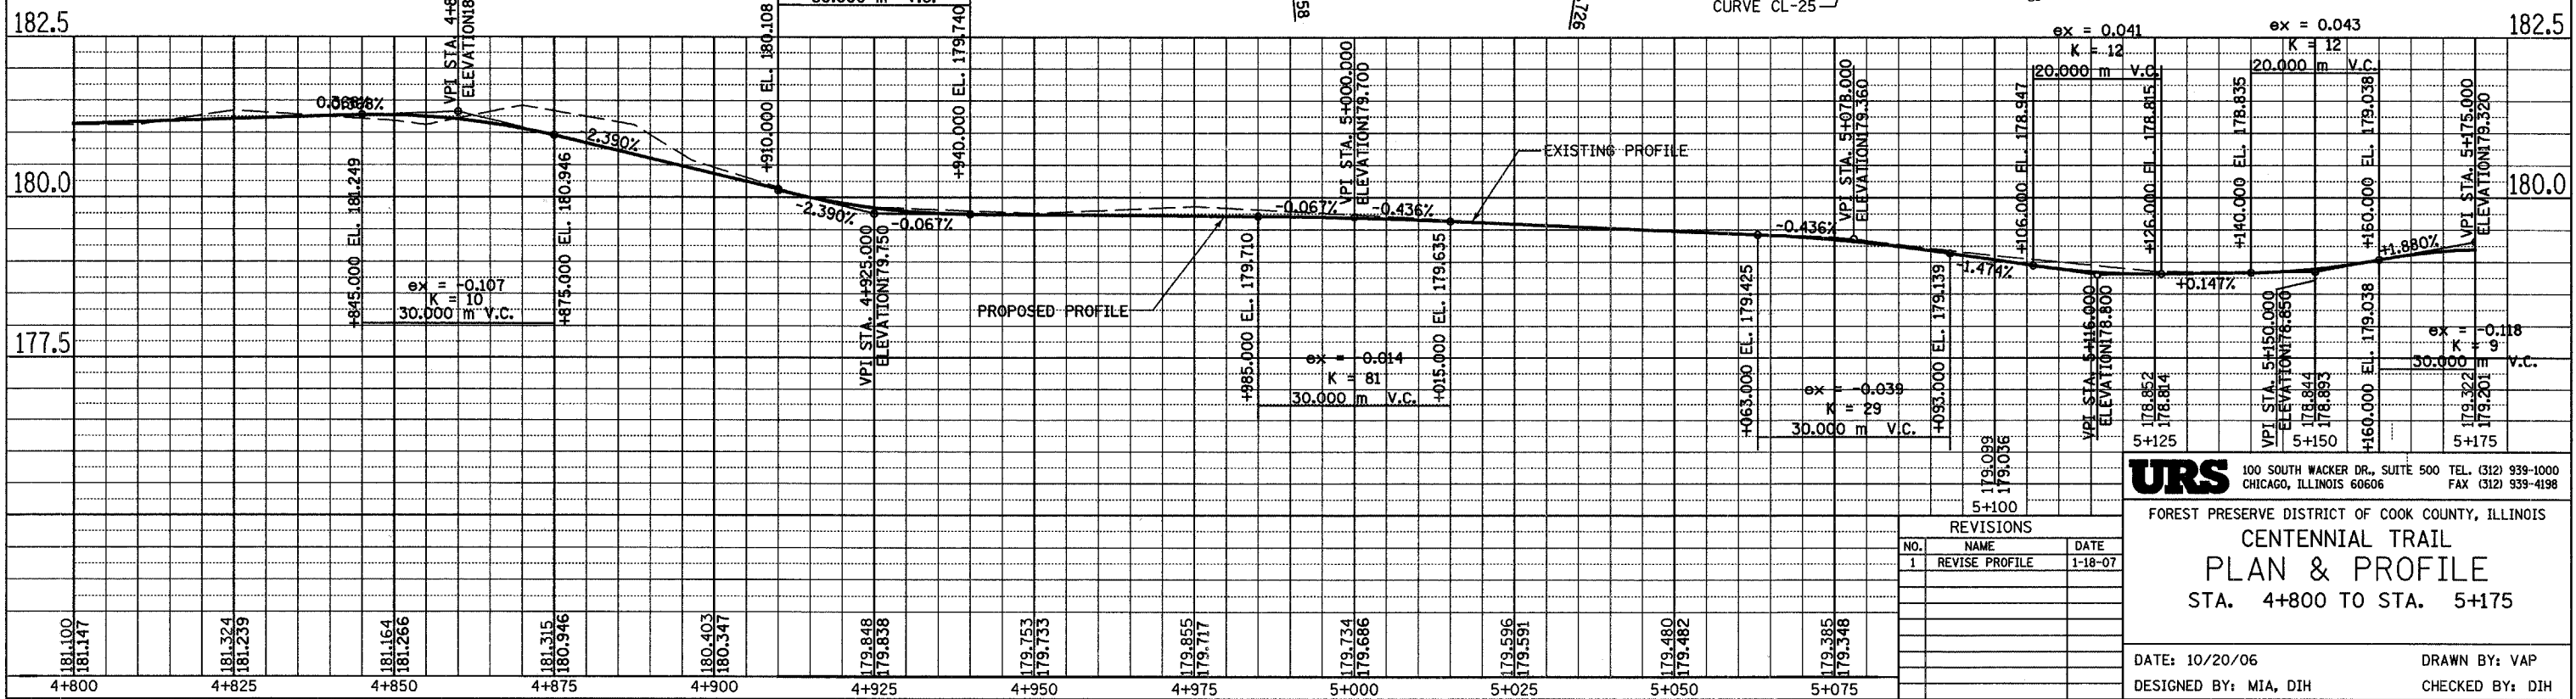
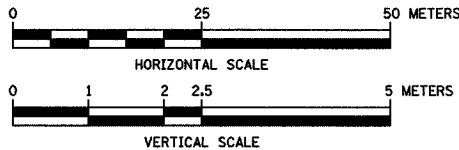


SECTION	COUNTY	TOTAL SHEETS	SHEET NO.
94-F3000-05-BT	COOK	102	24
STA. TO STA.			
IDOT PROJECT NO. TE-D001(610)			
CENTENNIAL TRAIL			

CONTRACT NO. 83859

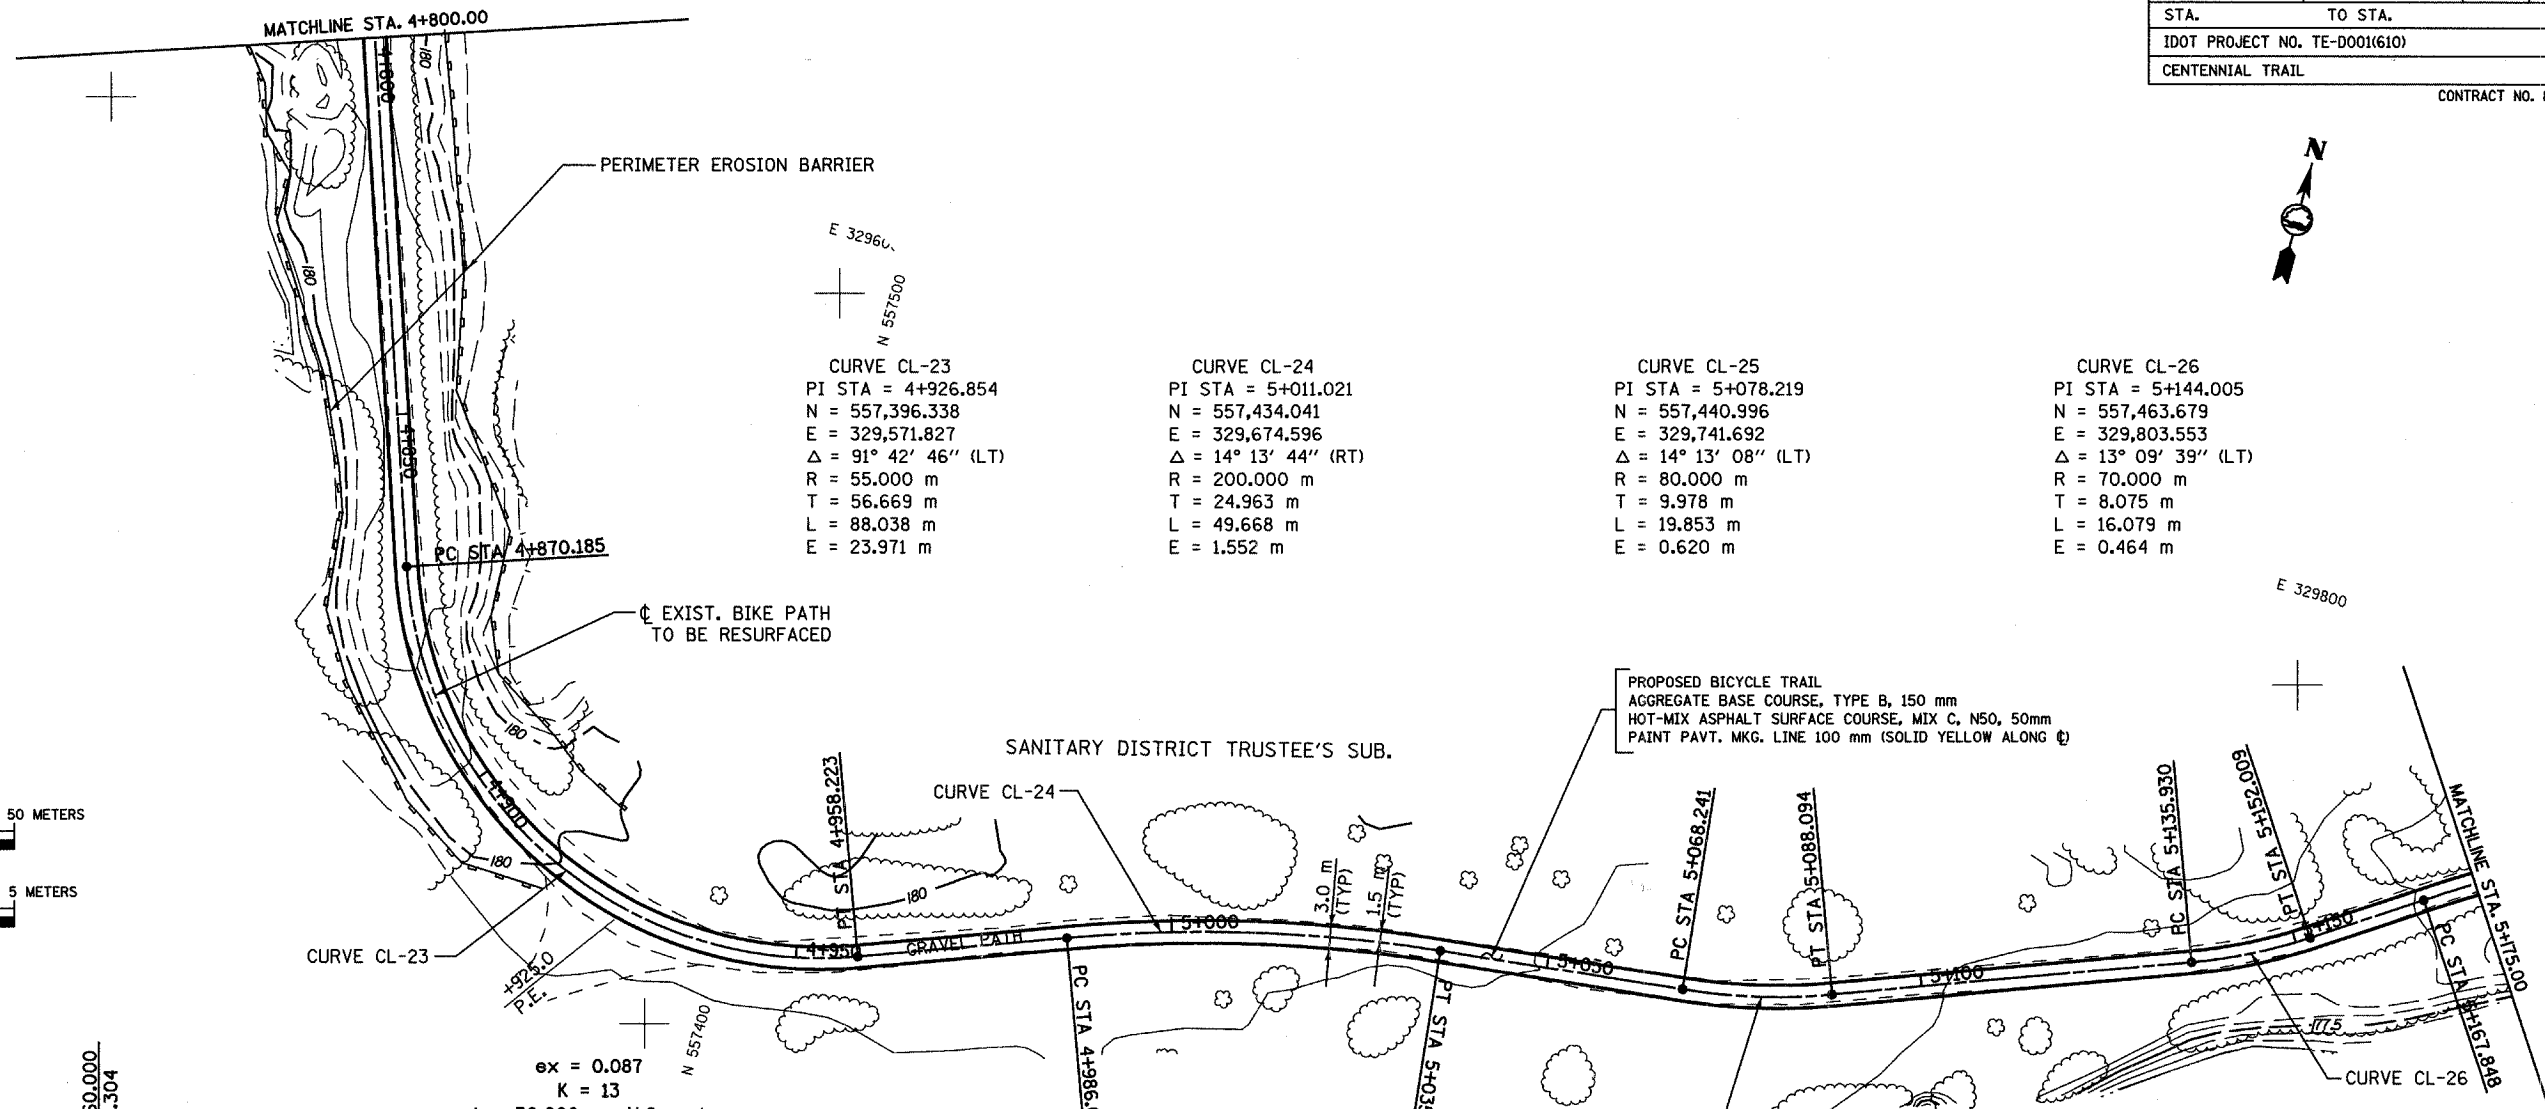

REVISIONS		
NO.	NAME	DATE
1	REVISE PROFILE	1-18-07

URS 100 SOUTH WACKER DR., SUITE 500 TEL. (312) 939-1000
CHICAGO, ILLINOIS 60606 FAX (312) 939-4198

FOREST PRESERVE DISTRICT OF COOK COUNTY, ILLINOIS

CENTENNIAL TRAIL

PLAN & PROFILE

STA. 4+800 TO STA. 5+175

DATE: 10/20/06 DRAWN BY: VAP
DESIGNED BY: MIA, DIH CHECKED BY: DIH