

|                               |        |              |           |
|-------------------------------|--------|--------------|-----------|
| SECTION                       | COUNTY | TOTAL SHEETS | SHEET NO. |
| 94-F3000-05-BT                | COOK   | 102          | 29        |
| STA. TO STA.                  |        |              |           |
| IDOT PROJECT NO. TE-000(1610) |        |              |           |
| CENTENNIAL TRAIL              |        |              |           |




CURVE CL-50  
 PI STA = 6+705.555  
 N = 558,195.748  
 E = 331,174.584  
 $\Delta = 7^\circ 38' 14''$  (LT)  
 R = 200.000 m  
 T = 13.349 m  
 L = 26.659 m  
 E = 0.445 m

CURVE CL-52  
 PI STA = 6+858.504  
 N = 558,280.196  
 E = 331,301.970  
 $\Delta = 6^\circ 16' 44''$  (LT)  
 R = 150.000 m  
 T = 8.227 m  
 L = 16.438 m  
 E = 0.225 m

CURVE CL-54  
 PI STA = 6+998.843  
 N = 558,357.977  
 E = 331,418.674  
 $\Delta = 2^\circ 55' 17''$  (LT)  
 R = 500.000 m  
 T = 12.749 m  
 L = 25.493 m  
 E = 0.163 m

CURVE CL-51  
 PI STA = 6+753.141  
 N = 558,224.802  
 E = 331,212.323  
 $\Delta = 5^\circ 52' 40''$  (RT)  
 R = 200.000 m  
 T = 10.268 m  
 L = 20.518 m  
 E = 0.263 m

CURVE CL-53  
 PI STA = 6+891.786  
 N = 558,300.693  
 E = 331,328.313  
 $\Delta = 5^\circ 38' 54''$  (RT)  
 R = 200.000 m  
 T = 9.866 m  
 L = 19.717 m  
 E = 0.243 m

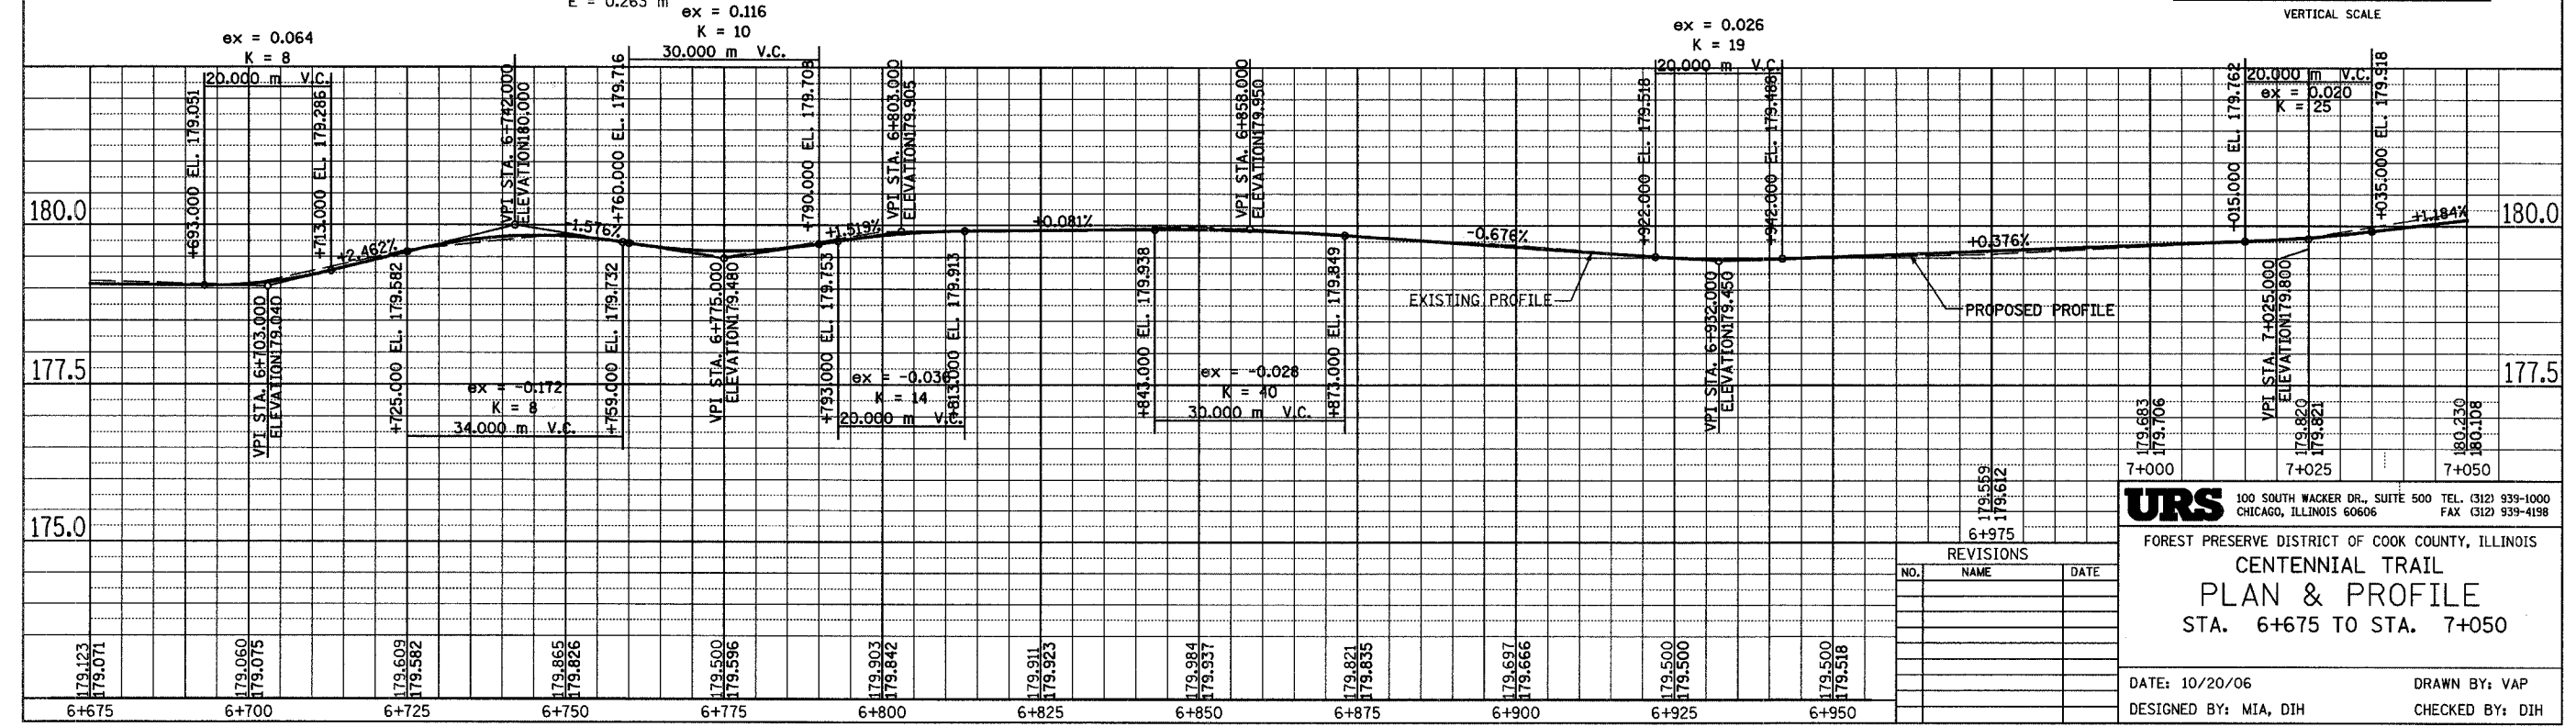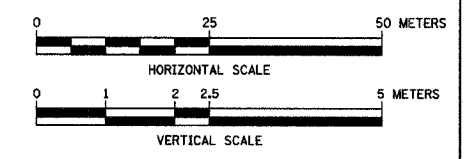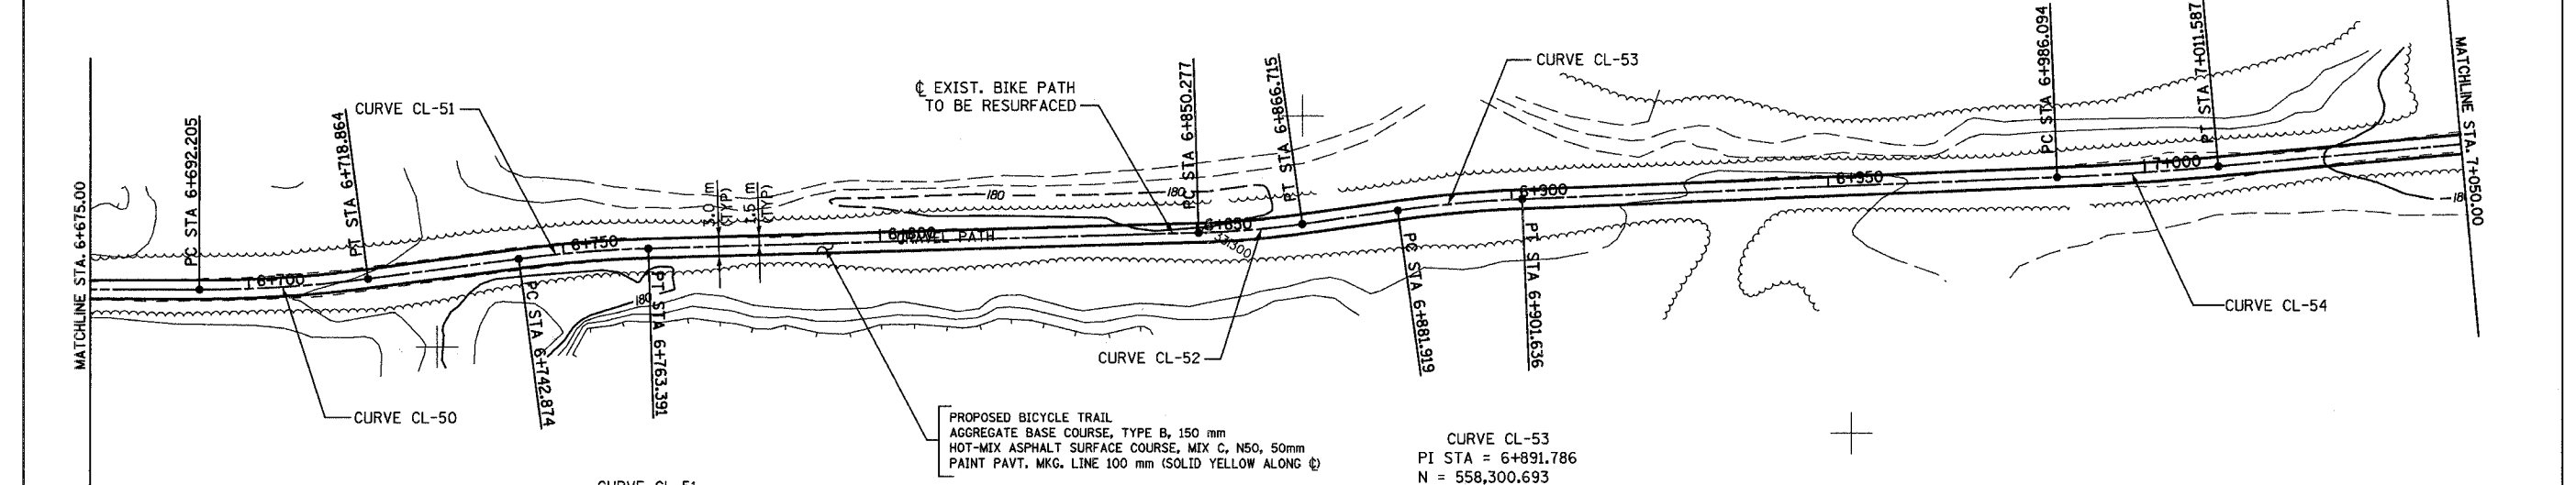

| REVISIONS |      |      |
|-----------|------|------|
| NO.       | NAME | DATE |
|           |      |      |
|           |      |      |
|           |      |      |
|           |      |      |

**URS** 100 SOUTH WACKER DR., SUITE 500 TEL. (312) 939-1000  
 CHICAGO, ILLINOIS 60606 FAX (312) 939-4198

FOREST PRESERVE DISTRICT OF COOK COUNTY, ILLINOIS  
**CENTENNIAL TRAIL**  
**PLAN & PROFILE**  
 STA. 6+675 TO STA. 7+050

DATE: 10/20/06 DRAWN BY: VAP  
 DESIGNED BY: MIA, DIH CHECKED BY: DIH