


SECTION	COUNTY	TOTAL SHEETS	SHEET NO.
94-F3000-05-BT	COOK	102	30
STA.	TO STA.		
IDOT PROJECT NO. TE-D001(610)			
CENTENNIAL TRAIL			

CONTRACT NO. 83859


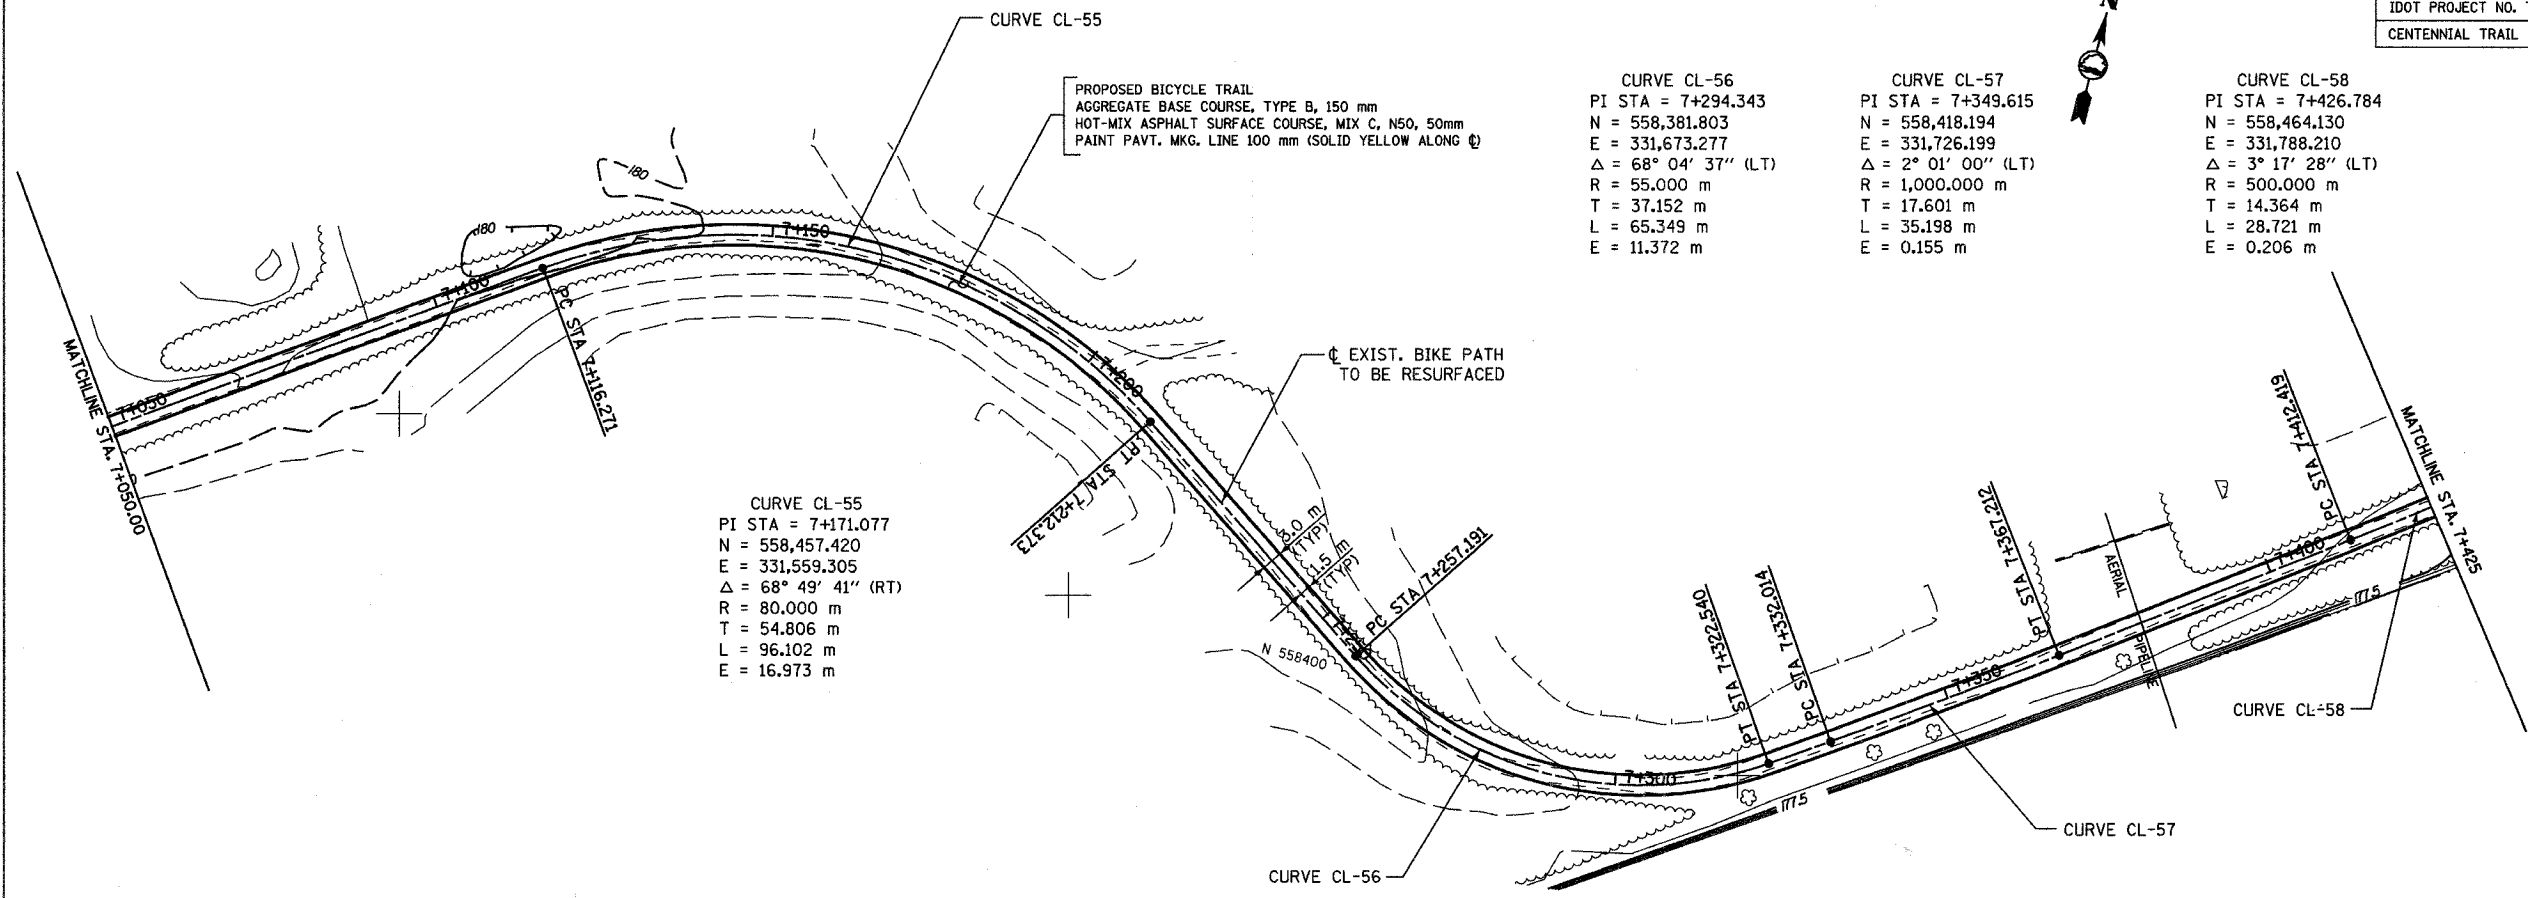


**CURVE CL-56**  
PI STA = 7+294.343  
N = 558,381.803  
E = 331,673.277  
 $\Delta = 68^\circ 04' 37''$  (LT)  
R = 55.000 m  
T = 37.152 m  
L = 65.349 m  
E = 11.372 m

**CURVE CL-57**  
PI STA = 7+349.615  
N = 558,418.194  
E = 331,726.199  
 $\Delta = 2^\circ 01' 00''$  (LT)  
R = 1,000.000 m  
T = 17.601 m  
L = 35.198 m  
E = 0.155 m

**CURVE CL-58**  
PI STA = 7+426.784  
N = 558,464.130  
E = 331,788.210  
 $\Delta = 3^\circ 17' 28''$  (LT)  
R = 500.000 m  
T = 14.364 m  
L = 28.721 m  
E = 0.206 m

**CURVE CL-55**  
PI STA = 7+171.077  
N = 558,457.420  
E = 331,559.305  
 $\Delta = 68^\circ 49' 41''$  (RT)  
R = 80.000 m  
T = 54.806 m  
L = 96.102 m  
E = 16.973 m

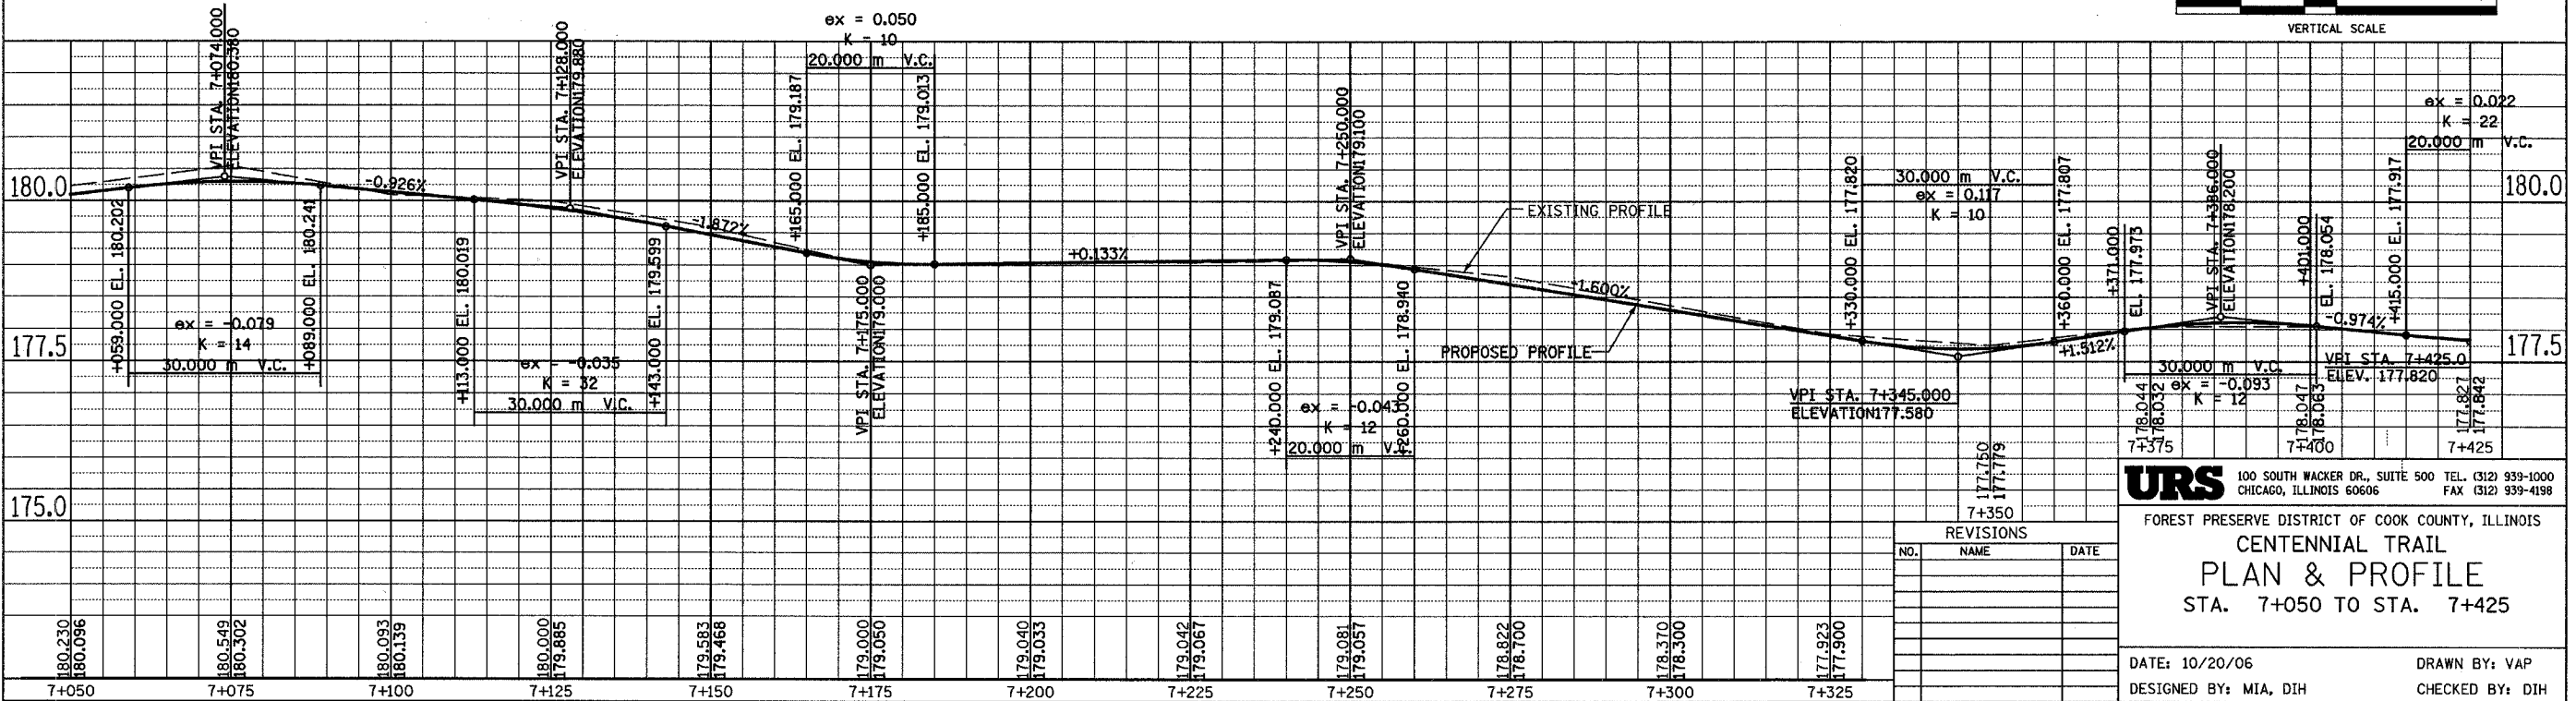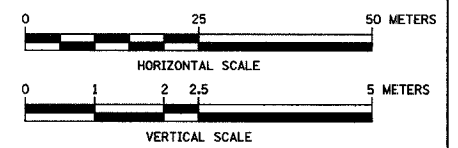

REVISIONS		
NO.	NAME	DATE

**URS** 100 SOUTH WACKER DR., SUITE 500 TEL. (312) 939-1000  
CHICAGO, ILLINOIS 60606 FAX (312) 939-4198

FIRST PRESERVE DISTRICT OF COOK COUNTY, ILLINOIS

**CENTENNIAL TRAIL**

**PLAN & PROFILE**

STA. 7+050 TO STA. 7+425

DATE: 10/20/06 DRAWN BY: VAP  
DESIGNED BY: MIA, DIH CHECKED BY: DIH