




| | | | |
|-------------------------------|--------|--------------|-----------|
| SECTION | COUNTY | TOTAL SHEETS | SHEET NO. |
| 94-F3000-05-BT | COOK | 102 | 49 |
| STA. TO STA. | | | |
| IDOT PROJECT NO. TE-D001(610) | | | |
| CENTENNIAL TRAIL | | | |
| CONTRACT NO. 83859 | | | |

CURVE CL-130
 PI STA = 14+141.837
 N = 562,324.397
 E = 337,203.167
 $\Delta = 3^\circ 34' 12''$ (LT)
 R = 300.000 m
 T = 9.349 m
 L = 18.692 m
 E = 0.146 m

CURVE CL-132
 PI STA = 14+395.978
 N = 562,504.591
 E = 337,382.134
 $\Delta = 7^\circ 57' 30''$ (LT)
 R = 100.000 m
 T = 6.956 m
 L = 13.890 m
 E = 0.242 m

POT STA 14+210.434
 N = 562,372.909
 E = 337,251.675

CURVE CL-131
 PI STA = 14+380.183
 N = 562,495.284
 E = 337,369.313
 $\Delta = 10^\circ 09' 20''$ (RT)
 R = 100.000 m
 T = 8.886 m
 L = 17.725 m
 E = 0.394 m

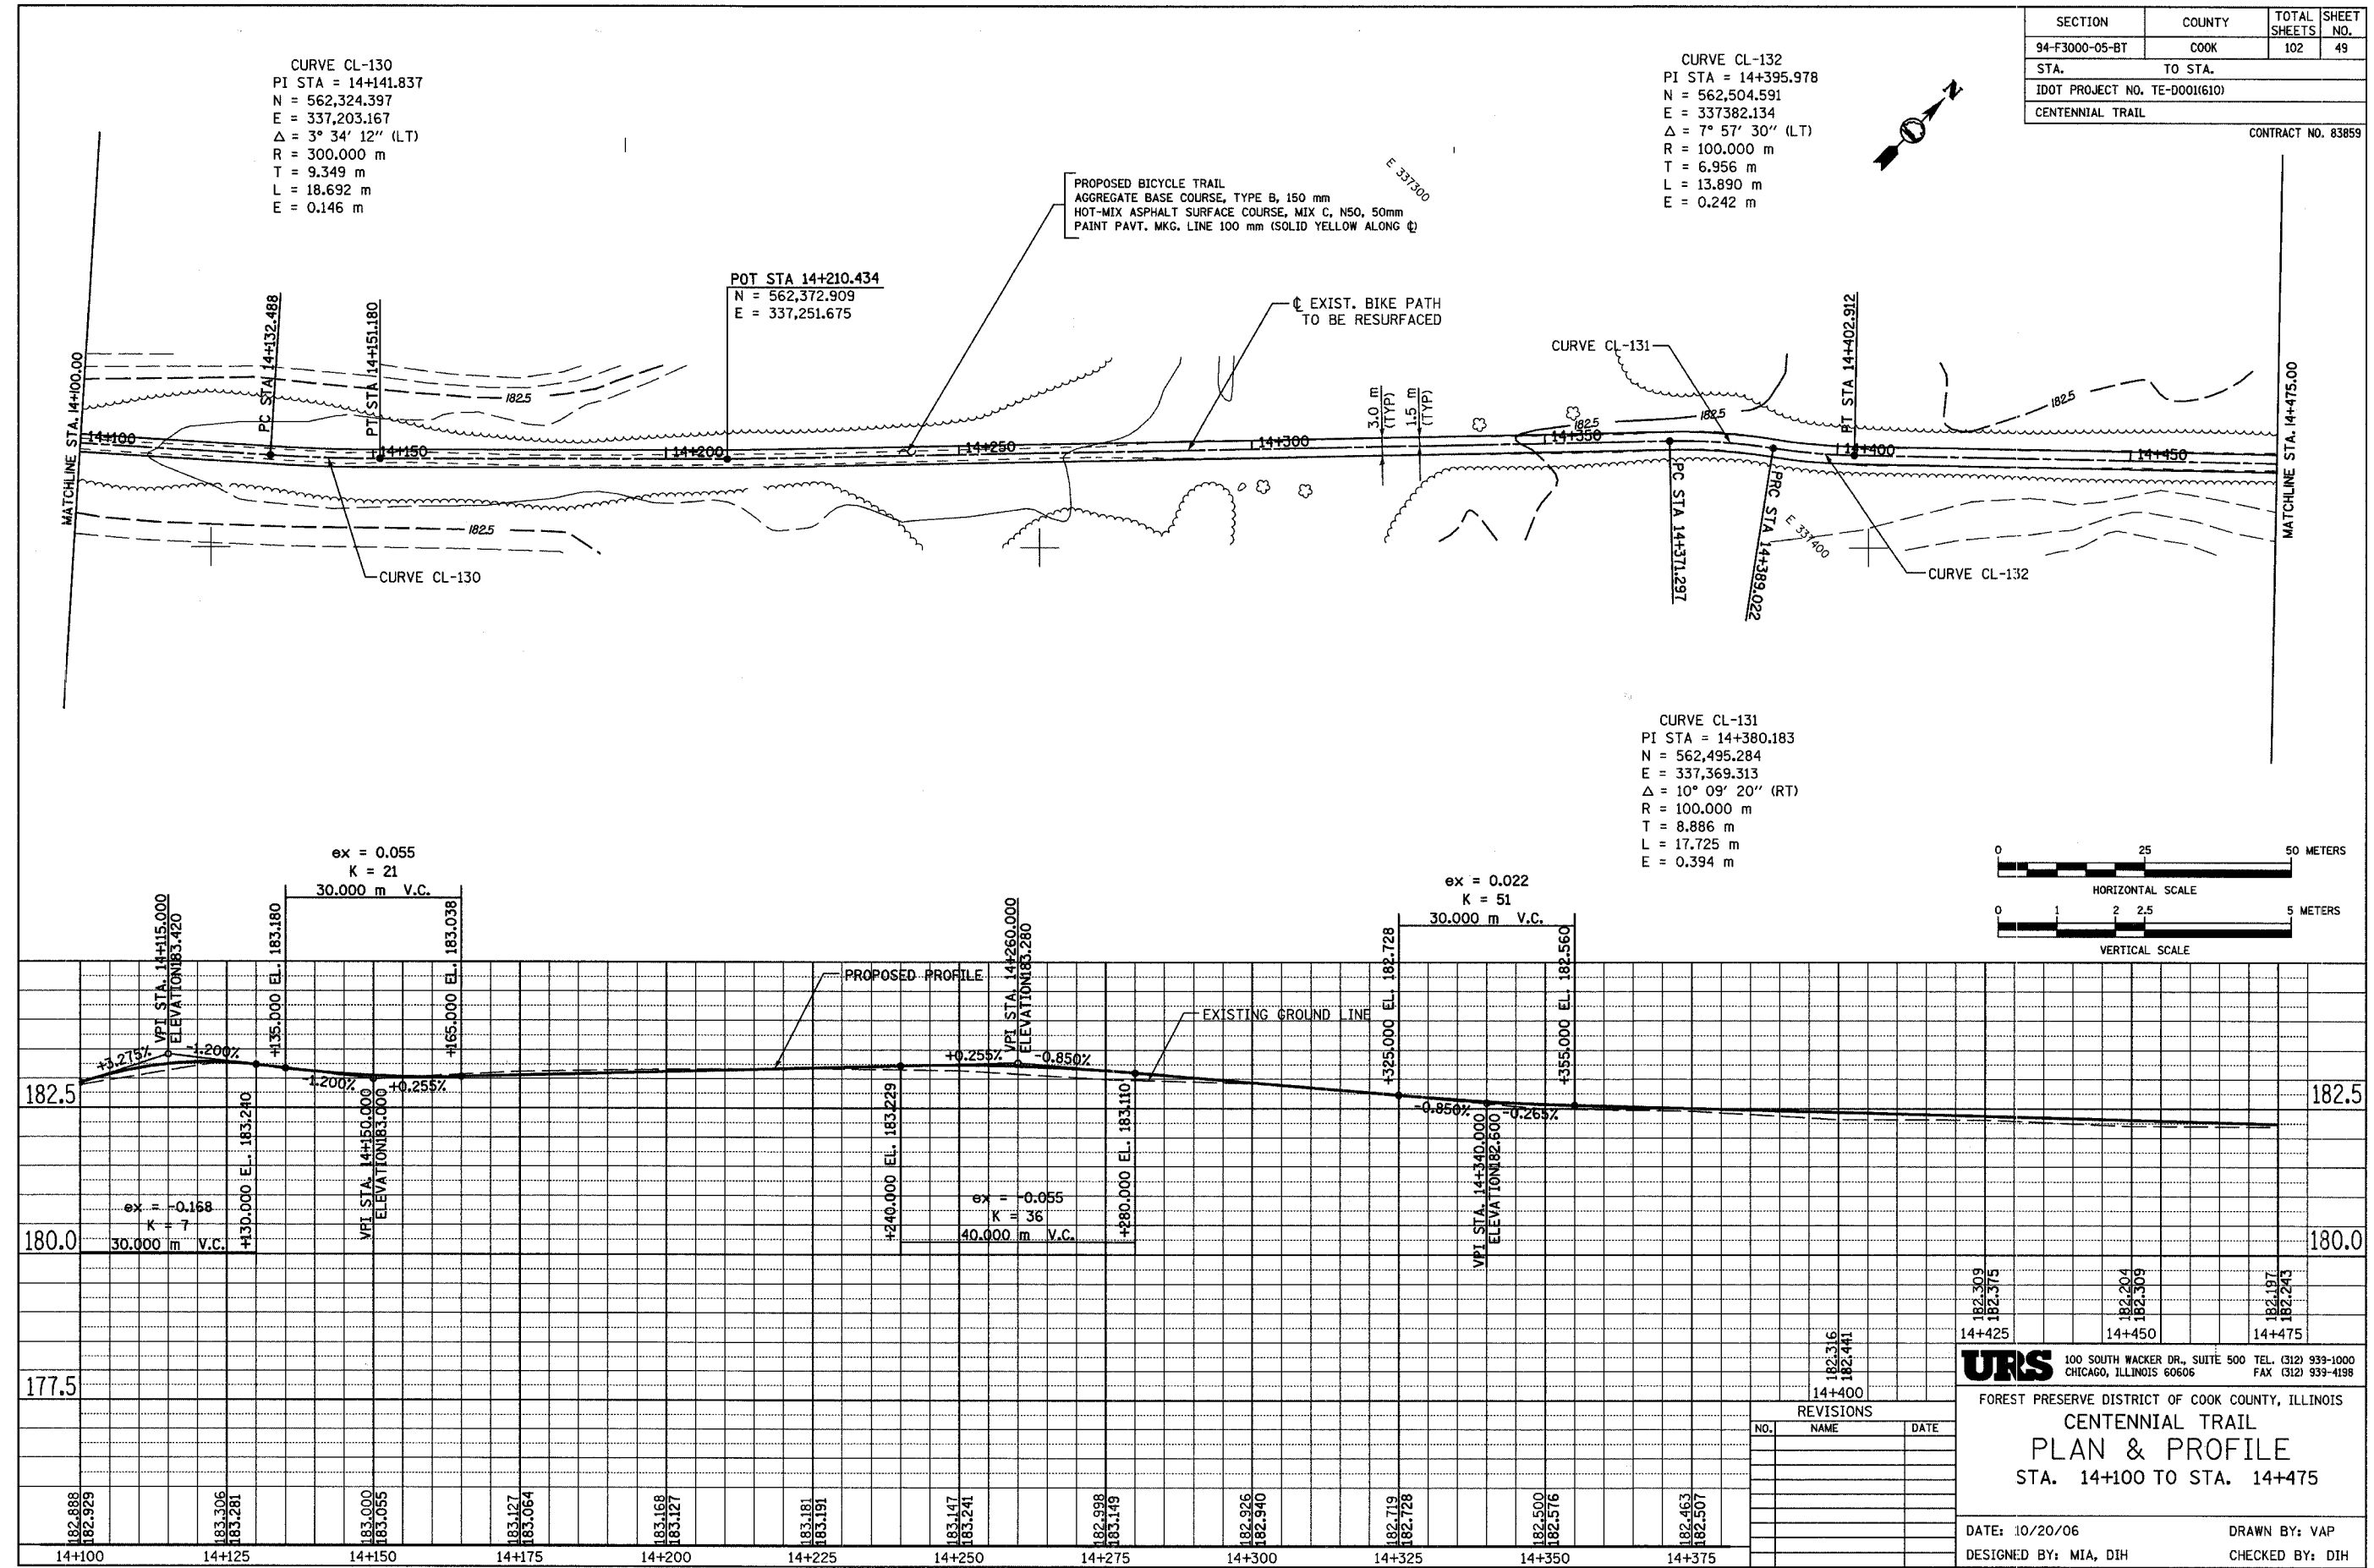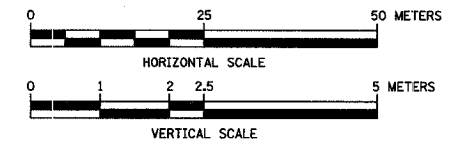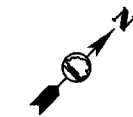

| REVISIONS | | |
|-----------|------|------|
| NO. | NAME | DATE |
| | | |
| | | |
| | | |
| | | |
| | | |
| | | |
| | | |
| | | |
| | | |

URS 100 SOUTH WACKER DR., SUITE 500 TEL. (312) 939-1000
 CHICAGO, ILLINOIS 60606 FAX (312) 939-4198

FOREST PRESERVE DISTRICT OF COOK COUNTY, ILLINOIS
CENTENNIAL TRAIL
PLAN & PROFILE
 STA. 14+100 TO STA. 14+475

DATE: 10/20/06 DRAWN BY: VAP
 DESIGNED BY: MIA, DIH CHECKED BY: DIH