


SECTION	COUNTY	TOTAL SHEETS	SHEET NO.
94-F3000-05-BT	COOK	102	51
STA.	TO STA.		
PROJECT NO. TE-D001 (610)			
CENTENNIAL TRAIL			


CONTRACT NO. 83859

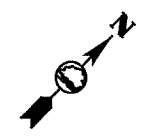

SEGMENT 3  
PAVING OMISSION

14+946

SEGMENT 4  
FUTURE BIKE PATH  
(NOT IN CONTRACT)

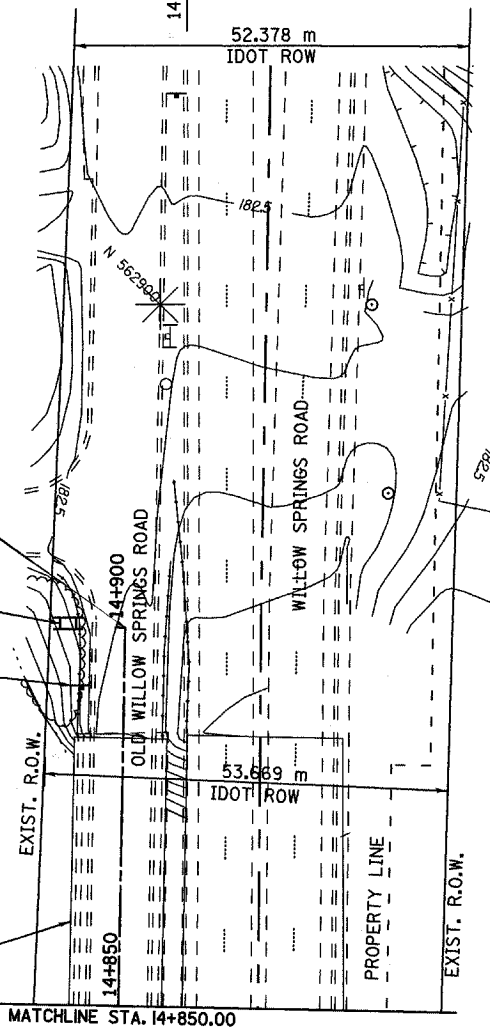

END CONSTRUCTION  
STA. 14+900

TRAIL HEAD SIGN, COMPLETE  
(LOCATION TO BE DETERMINED  
BY FPDCC LANDSCAPE ARCH)



D11-1  
600 mm X 450 mm  
M 7-2  
300mm X 225mm



OLD WILLOW SPRINGS ROAD BRIDGE  
TO BE RECONSTRUCTED BY OTHERS

MATCHLINE STA. 14+850.00

DES PLAINES RIVER

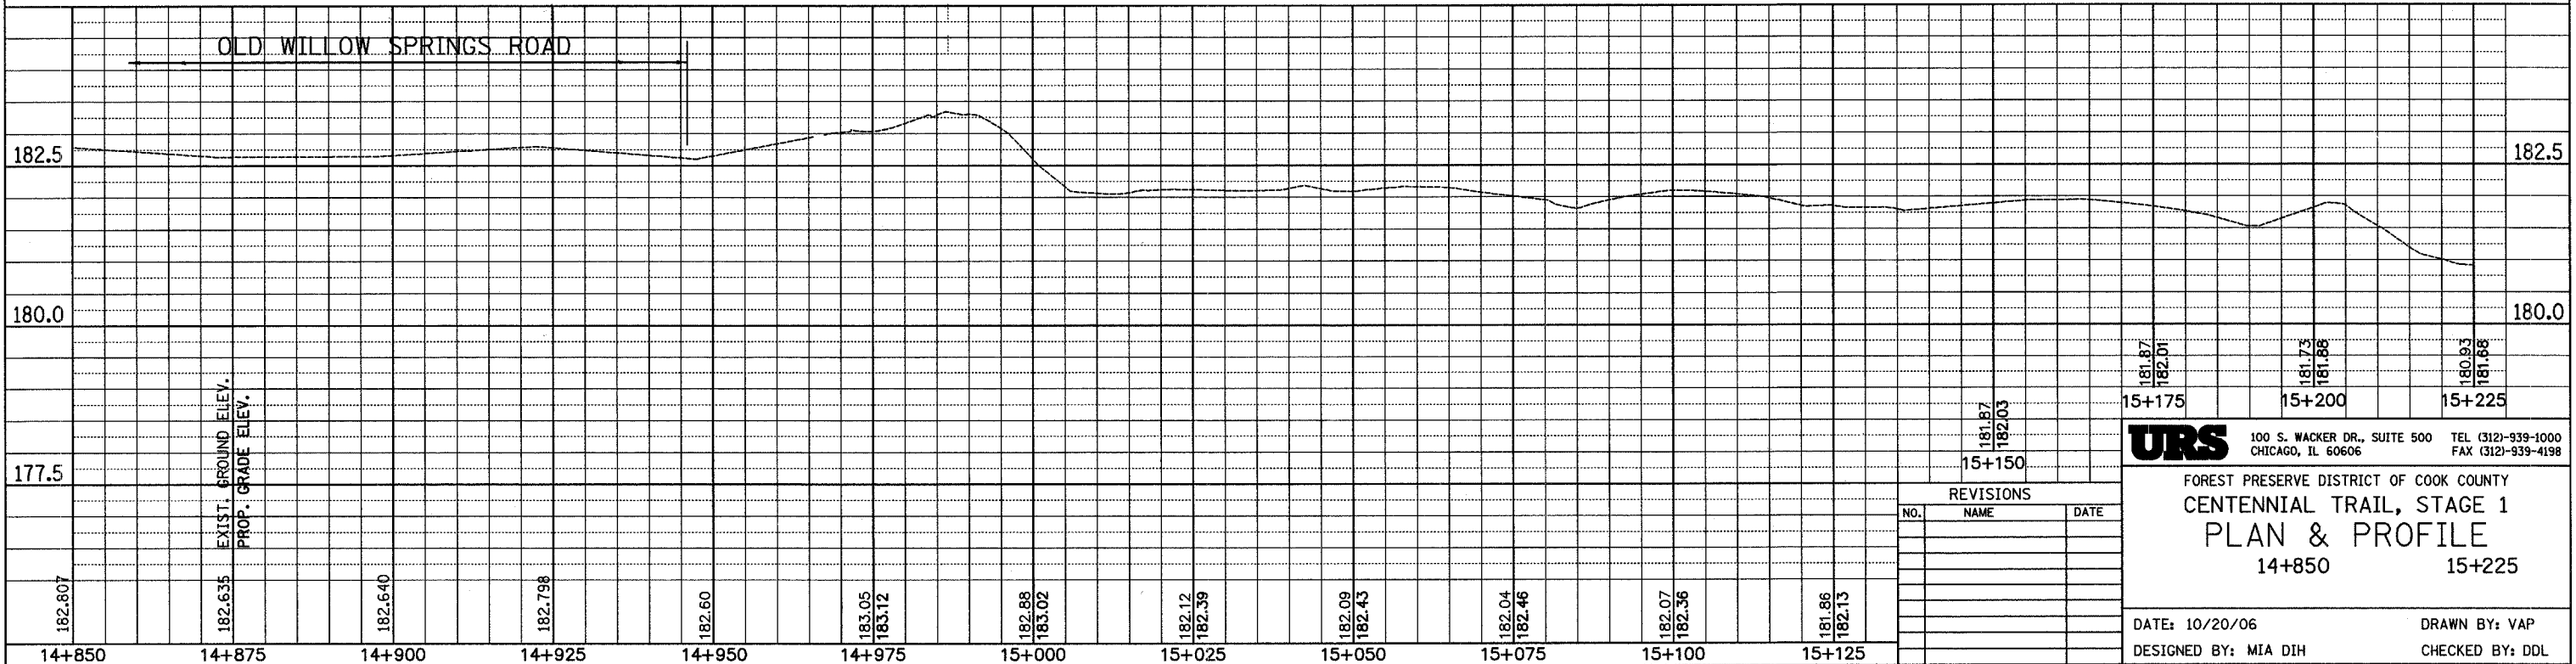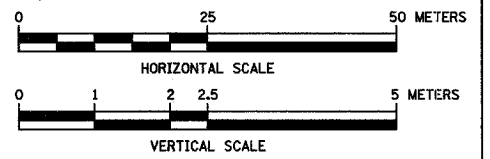

REVISIONS		
NO.	NAME	DATE

**URS** 100 S. WACKER DR., SUITE 500 TEL (312)-939-1000  
CHICAGO, IL 60606 FAX (312)-939-4198

FOREST PRESERVE DISTRICT OF COOK COUNTY  
**CENTENNIAL TRAIL, STAGE 1**  
**PLAN & PROFILE**  
14+850 15+225

DATE: 10/20/06 DRAWN BY: VAP  
DESIGNED BY: MIA DIH CHECKED BY: DDL