


STATE OF ILLINOIS
DEPARTMENT OF TRANSPORTATION

ROUTE NO.	SECTION	COUNTY	TOTAL SHEETS	SHEET NO.
F.A.P.	05-00130-00-BR	WILL	41	15
FED. ROAD DIST. NO. 7		ILLINOIS	FED. AID PROJECT-	

CONTRACT NO. 83889

SHEET NO. 3
OF 23 SHEETS

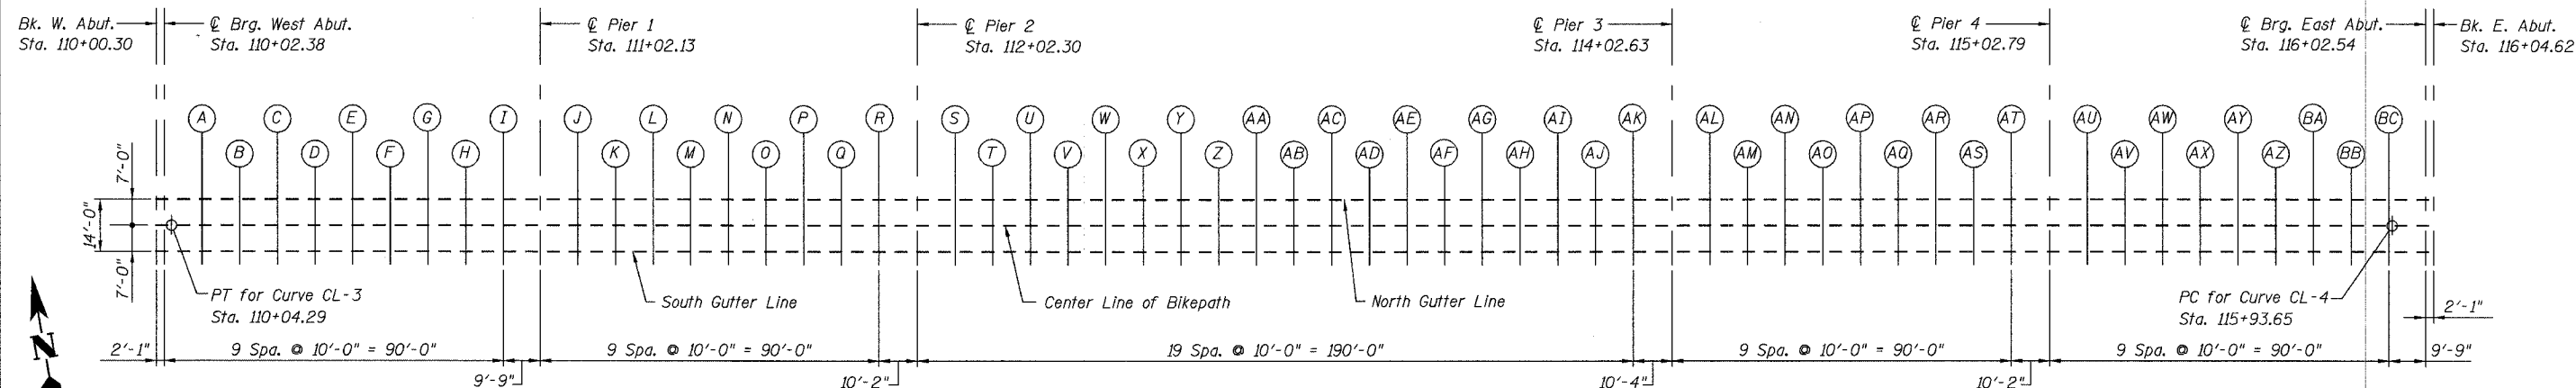

"FINAL" DECK PLAN

"FINAL" DECK ELEVATIONS

(Final elevations, not adjusted for DL deflection) *

Station	Location	North Gutter	Center Line	South Gutter
110+00.30	Bk. W. Abut.	699.37	699.51	699.37
110+02.38	CL Brg. W. Abut.	699.48	699.62	699.48
110+12.38	A	699.98	700.12	699.98
110+22.38	B	700.48	700.62	700.48
110+32.38	C	700.98	701.12	700.98
110+42.38	D	701.48	701.62	701.48
110+52.38	E	701.98	702.12	701.98
110+62.38	F	702.48	702.62	702.48
110+72.38	G	702.98	703.12	702.98
110+82.38	H	703.48	703.62	703.48
110+92.38	I	703.98	704.12	703.98
111+02.13	CL Pier 1	704.46	704.60	704.46
111+12.13	J	704.96	705.10	704.96
111+22.13	K	705.46	705.60	705.46
111+32.13	L	705.96	706.10	705.96
111+42.13	M	706.46	706.60	706.46
111+52.13	N	706.96	707.10	706.96
111+62.13	O	707.46	707.60	707.46
111+72.13	P	707.96	708.10	707.96
111+82.13	Q	708.46	708.60	708.46
111+92.13	R	708.96	709.10	708.96
112+02.30	CL Pier 2	709.47	709.61	709.47
112+12.30	S	709.97	710.11	709.97
112+22.30	T	710.47	710.61	710.47
112+32.30	U	710.94	711.08	710.94
112+42.30	V	711.35	711.49	711.35
112+52.30	W	711.69	711.83	711.69
112+62.30	X	711.98	712.12	711.98
112+72.30	Y	712.20	712.34	712.20
112+82.30	Z	712.35	712.49	712.35
112+92.30	AA	712.45	712.59	712.45
113+02.30	AB	712.48	712.62	712.48

"FINAL" DECK ELEVATIONS (CONT.)

(Final elevations, not adjusted for DL deflection) *

Station	Location	North Gutter	Center Line	South Gutter
113+12.30	AC	712.45	712.59	712.45
113+22.30	AD	712.36	712.50	712.36
113+32.30	AE	712.20	712.34	712.20
113+42.30	AF	711.98	712.12	711.98
113+52.30	AG	711.70	711.84	711.70
113+62.30	AH	711.36	711.50	711.36
113+72.30	AI	710.96	711.10	710.96
113+82.30	AJ	710.49	710.63	710.49
113+92.30	AK	710.99	711.13	710.99
114+02.63	CL Pier 3	709.47	709.61	709.47
114+12.63	AL	708.97	709.11	708.97
114+22.63	AM	708.47	708.61	708.47
114+32.63	AN	707.97	708.11	707.97
114+42.63	AO	707.47	707.61	707.47
114+52.63	AP	706.97	707.11	706.97
114+62.63	AQ	706.47	706.61	706.47
114+72.63	AR	705.97	706.11	705.97
114+82.63	AS	705.47	705.61	705.47
114+92.63	AT	704.97	705.11	704.97
115+02.79	CL Pier 4	704.46	704.60	704.46
115+12.79	AU	703.96	704.10	703.96
115+22.79	AV	703.46	703.60	703.46
115+32.79	AW	702.96	703.10	702.96
115+42.79	AX	702.46	702.60	702.46
115+52.79	AY	701.96	702.10	701.96
115+62.79	AZ	701.46	701.60	701.46
115+72.79	BA	700.96	701.10	700.96
115+82.79	BB	700.46	700.60	700.46
115+92.79	BC	699.96	700.10	699.96
116+02.54	CL Brg. E. Abut.	699.48	699.62	699.48
116+04.62	Bk. E. Abut.	699.37	699.51	699.37

* Contractor is expected to adjust his/her work to "hit" the elevations & must make all necessary adjustments.

c:\naperville_25365506_bsdbridge\brdcae\pre-final\plans\drawings\03_deck_elevations.dgn 12/8/2006 1:36:33 PM

DESIGNED	MDS
CHECKED	JPB
DRAWN	MDS
CHECKED	JPB

URS
100 South Wacker Drive,
Suite 500
Chicago, IL 60606
(312) 939-1000

REVISIONS	
NAME	DATE

ILLINOIS DEPARTMENT OF TRANSPORTATION
TOP OF DECK ELEVATIONS
ROUTE 59 PEDESTRIAN BRIDGE
CITY OF NAPERVILLE, WILL COUNTY
F.A.P. RTE. SECTION: 05-00130-00-BR
STATION 113+02.46 STRUCTURE NO. 099-6002
SCALE: N.T.S. DATE: 12/8/2006