


F.A. RTE.	SECTION	COUNTY	TOTAL SHEET NO.
05-00130-00-BR	WILL		41
STA. 111+00	TO STA. 112+00		
FED. ROAD DIST. NO.	ILLINOIS	FED. AID PROJECT	
		CONTRACT NO. 83889	

DATE \_\_\_\_\_ BY \_\_\_\_\_  
 SUPERSED  
 PLOTTED  
 TEMPLATE  
 NO. \_\_\_\_\_  
 AREAS CHECKED \_\_\_\_\_

DATE \_\_\_\_\_ BY \_\_\_\_\_  
 ORIGINAL  
 SURVEY  
 PLOTTED  
 TEMPLATE  
 NO. \_\_\_\_\_  
 AREAS CHECKED \_\_\_\_\_

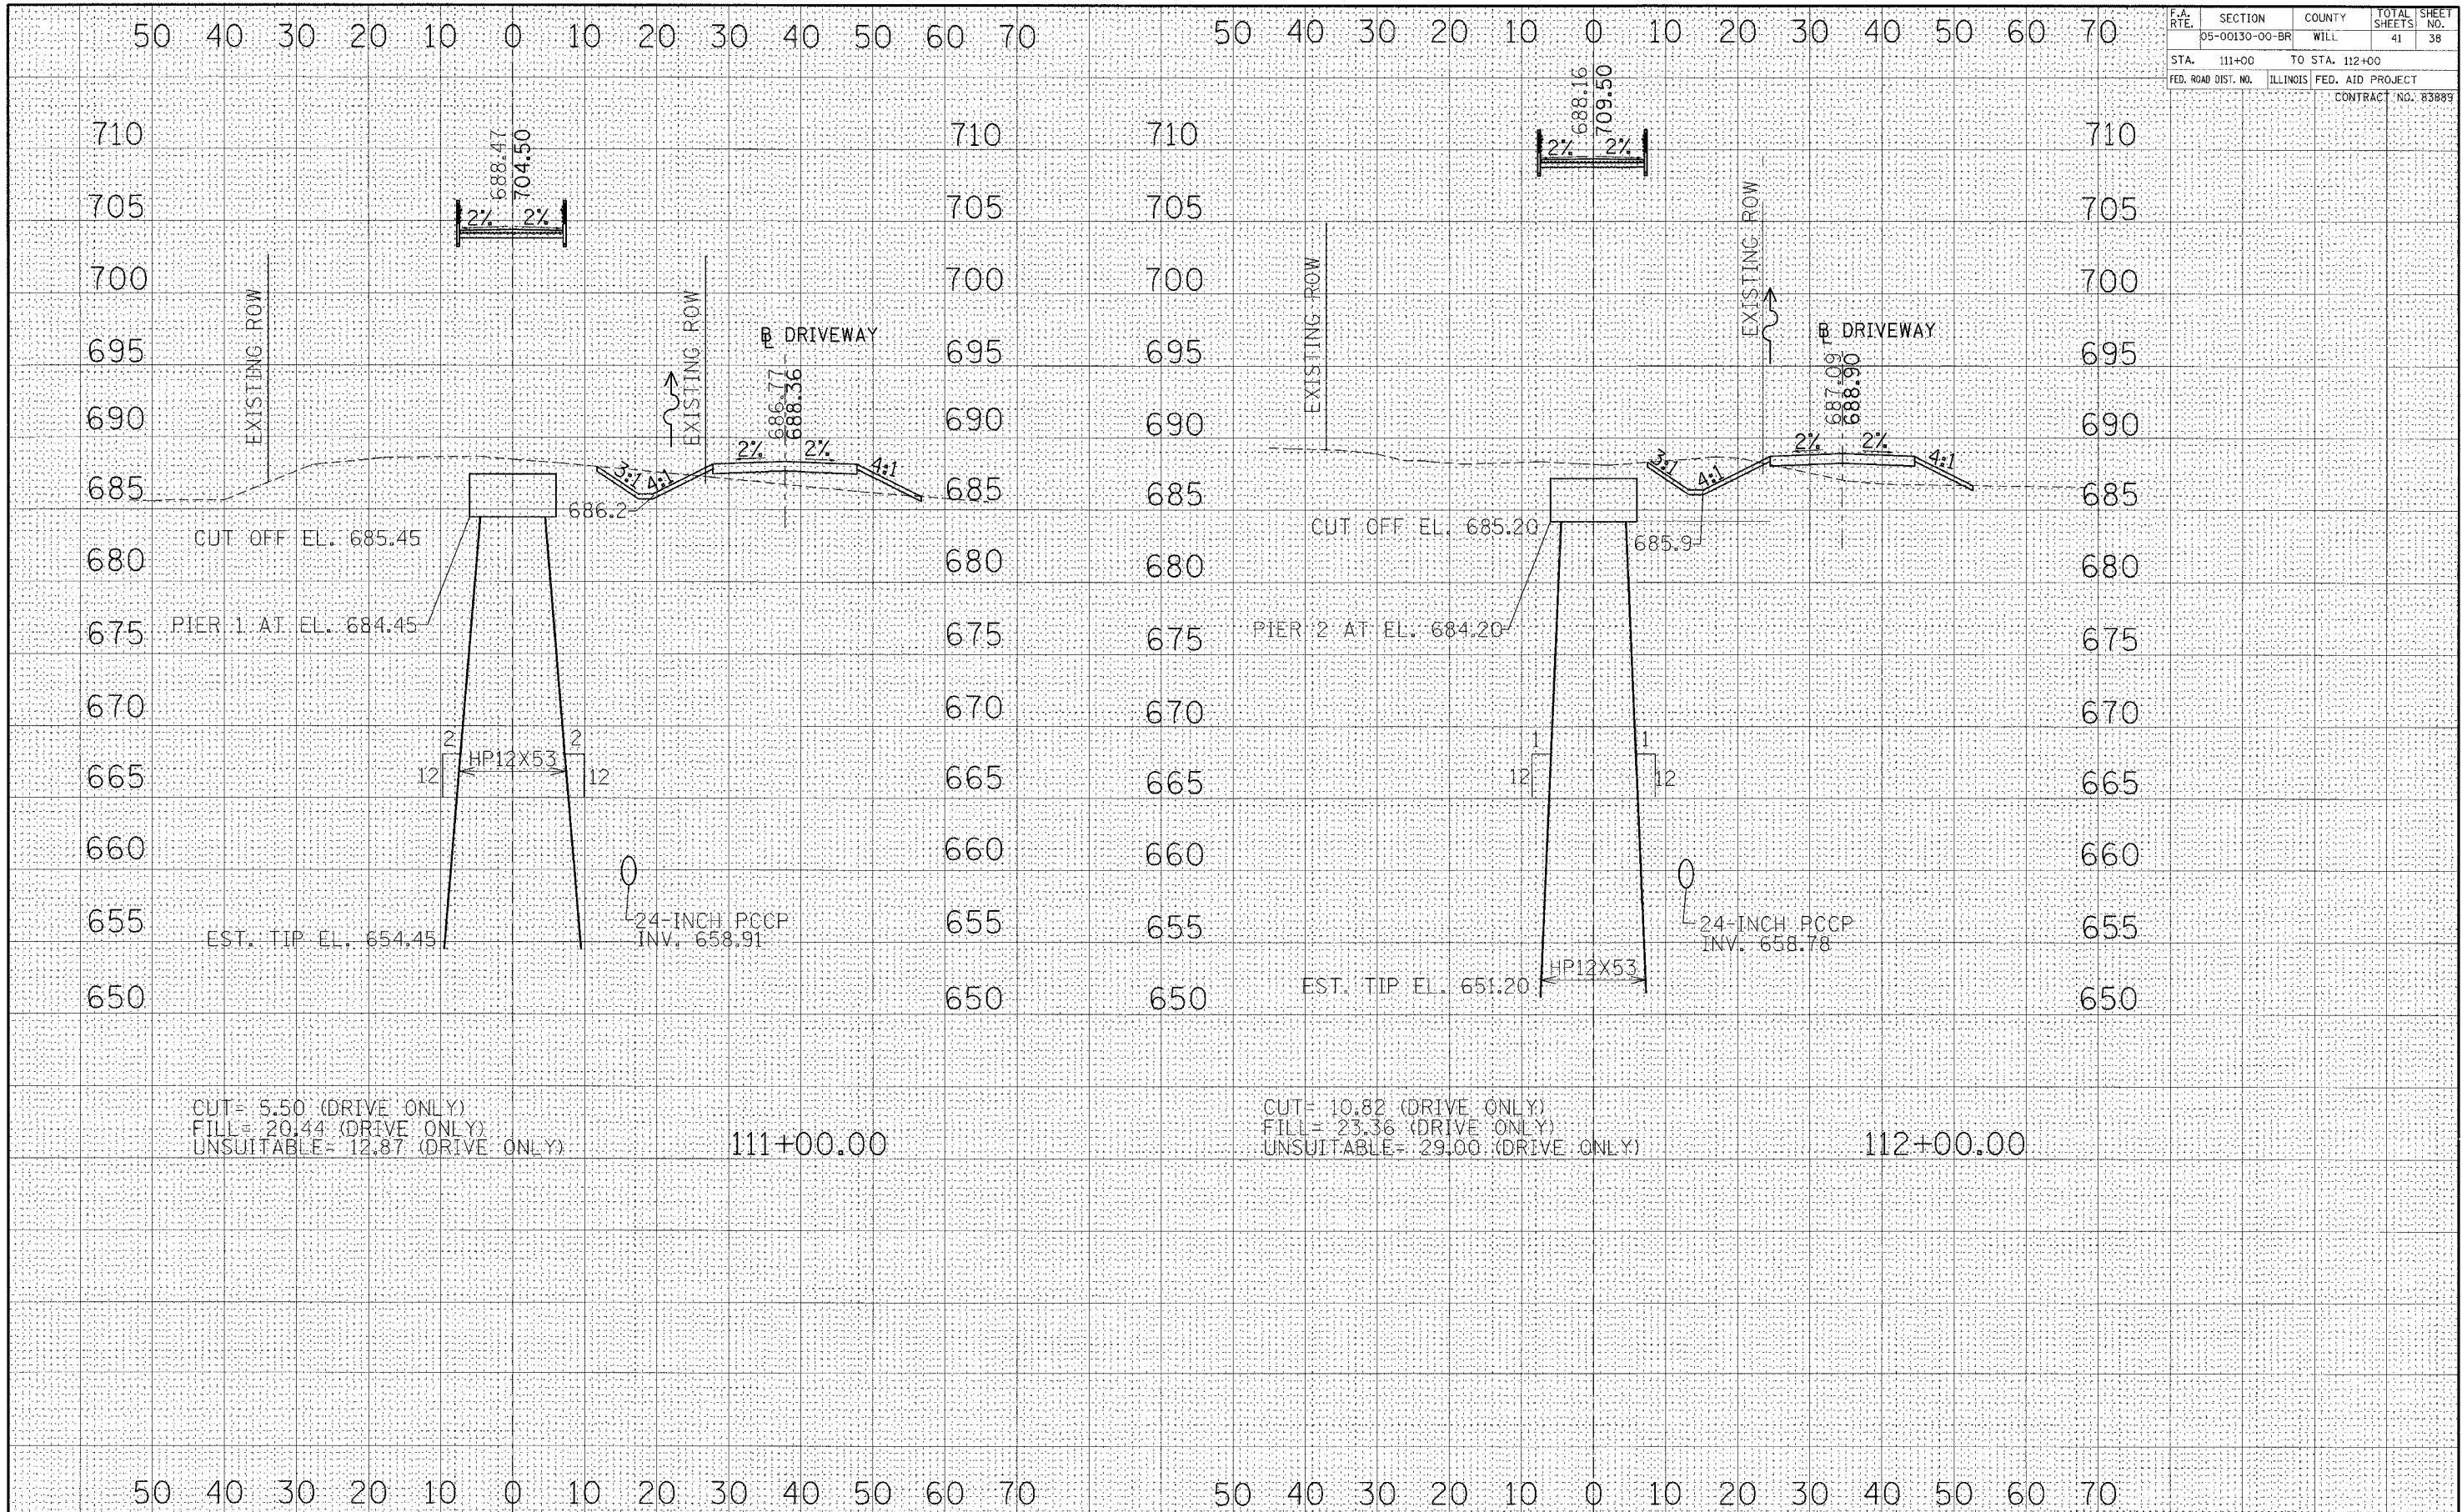

CUT = 5.50 (DRIVE ONLY)  
 FILL = 20.44 (DRIVE ONLY)  
 UNSUITABLE = 12.87 (DRIVE ONLY)

111+00.00

CUT = 10.82 (DRIVE ONLY)  
 FILL = 23.36 (DRIVE ONLY)  
 UNSUITABLE = 29.00 (DRIVE ONLY)

112+00.00

CROSS SECTIONS-NAPERVILLE PEDESTRIAN BRIDGE