


| | | | | |
|---------------------|----------------|------------------|--------------|-----------|
| F.A. RT.: | SECTION | COUNTY | TOTAL SHEETS | SHEET NO. |
| | 05-00130-00-BR | WILL | 41 | 39 |
| STA. | 113+00 | TO STA. | 114+00 | |
| FED. ROAD DIST. NO. | ILLINOIS | FED. AID PROJECT | | |
| | | CONTRACT NO. | 83889 | |

| | |
|---------------|--|
| DATE | |
| BY | |
| FINAL SURVEY | |
| NOTED | |
| PLOTTED | |
| TEMPLATE | |
| AREAS CHECKED | |
| NO. | |

| | |
|-----------------|--|
| DATE | |
| BY | |
| ORIGINAL SURVEY | |
| NOTED | |
| PLOTTED | |
| TEMPLATE | |
| AREAS CHECKED | |
| NO. | |

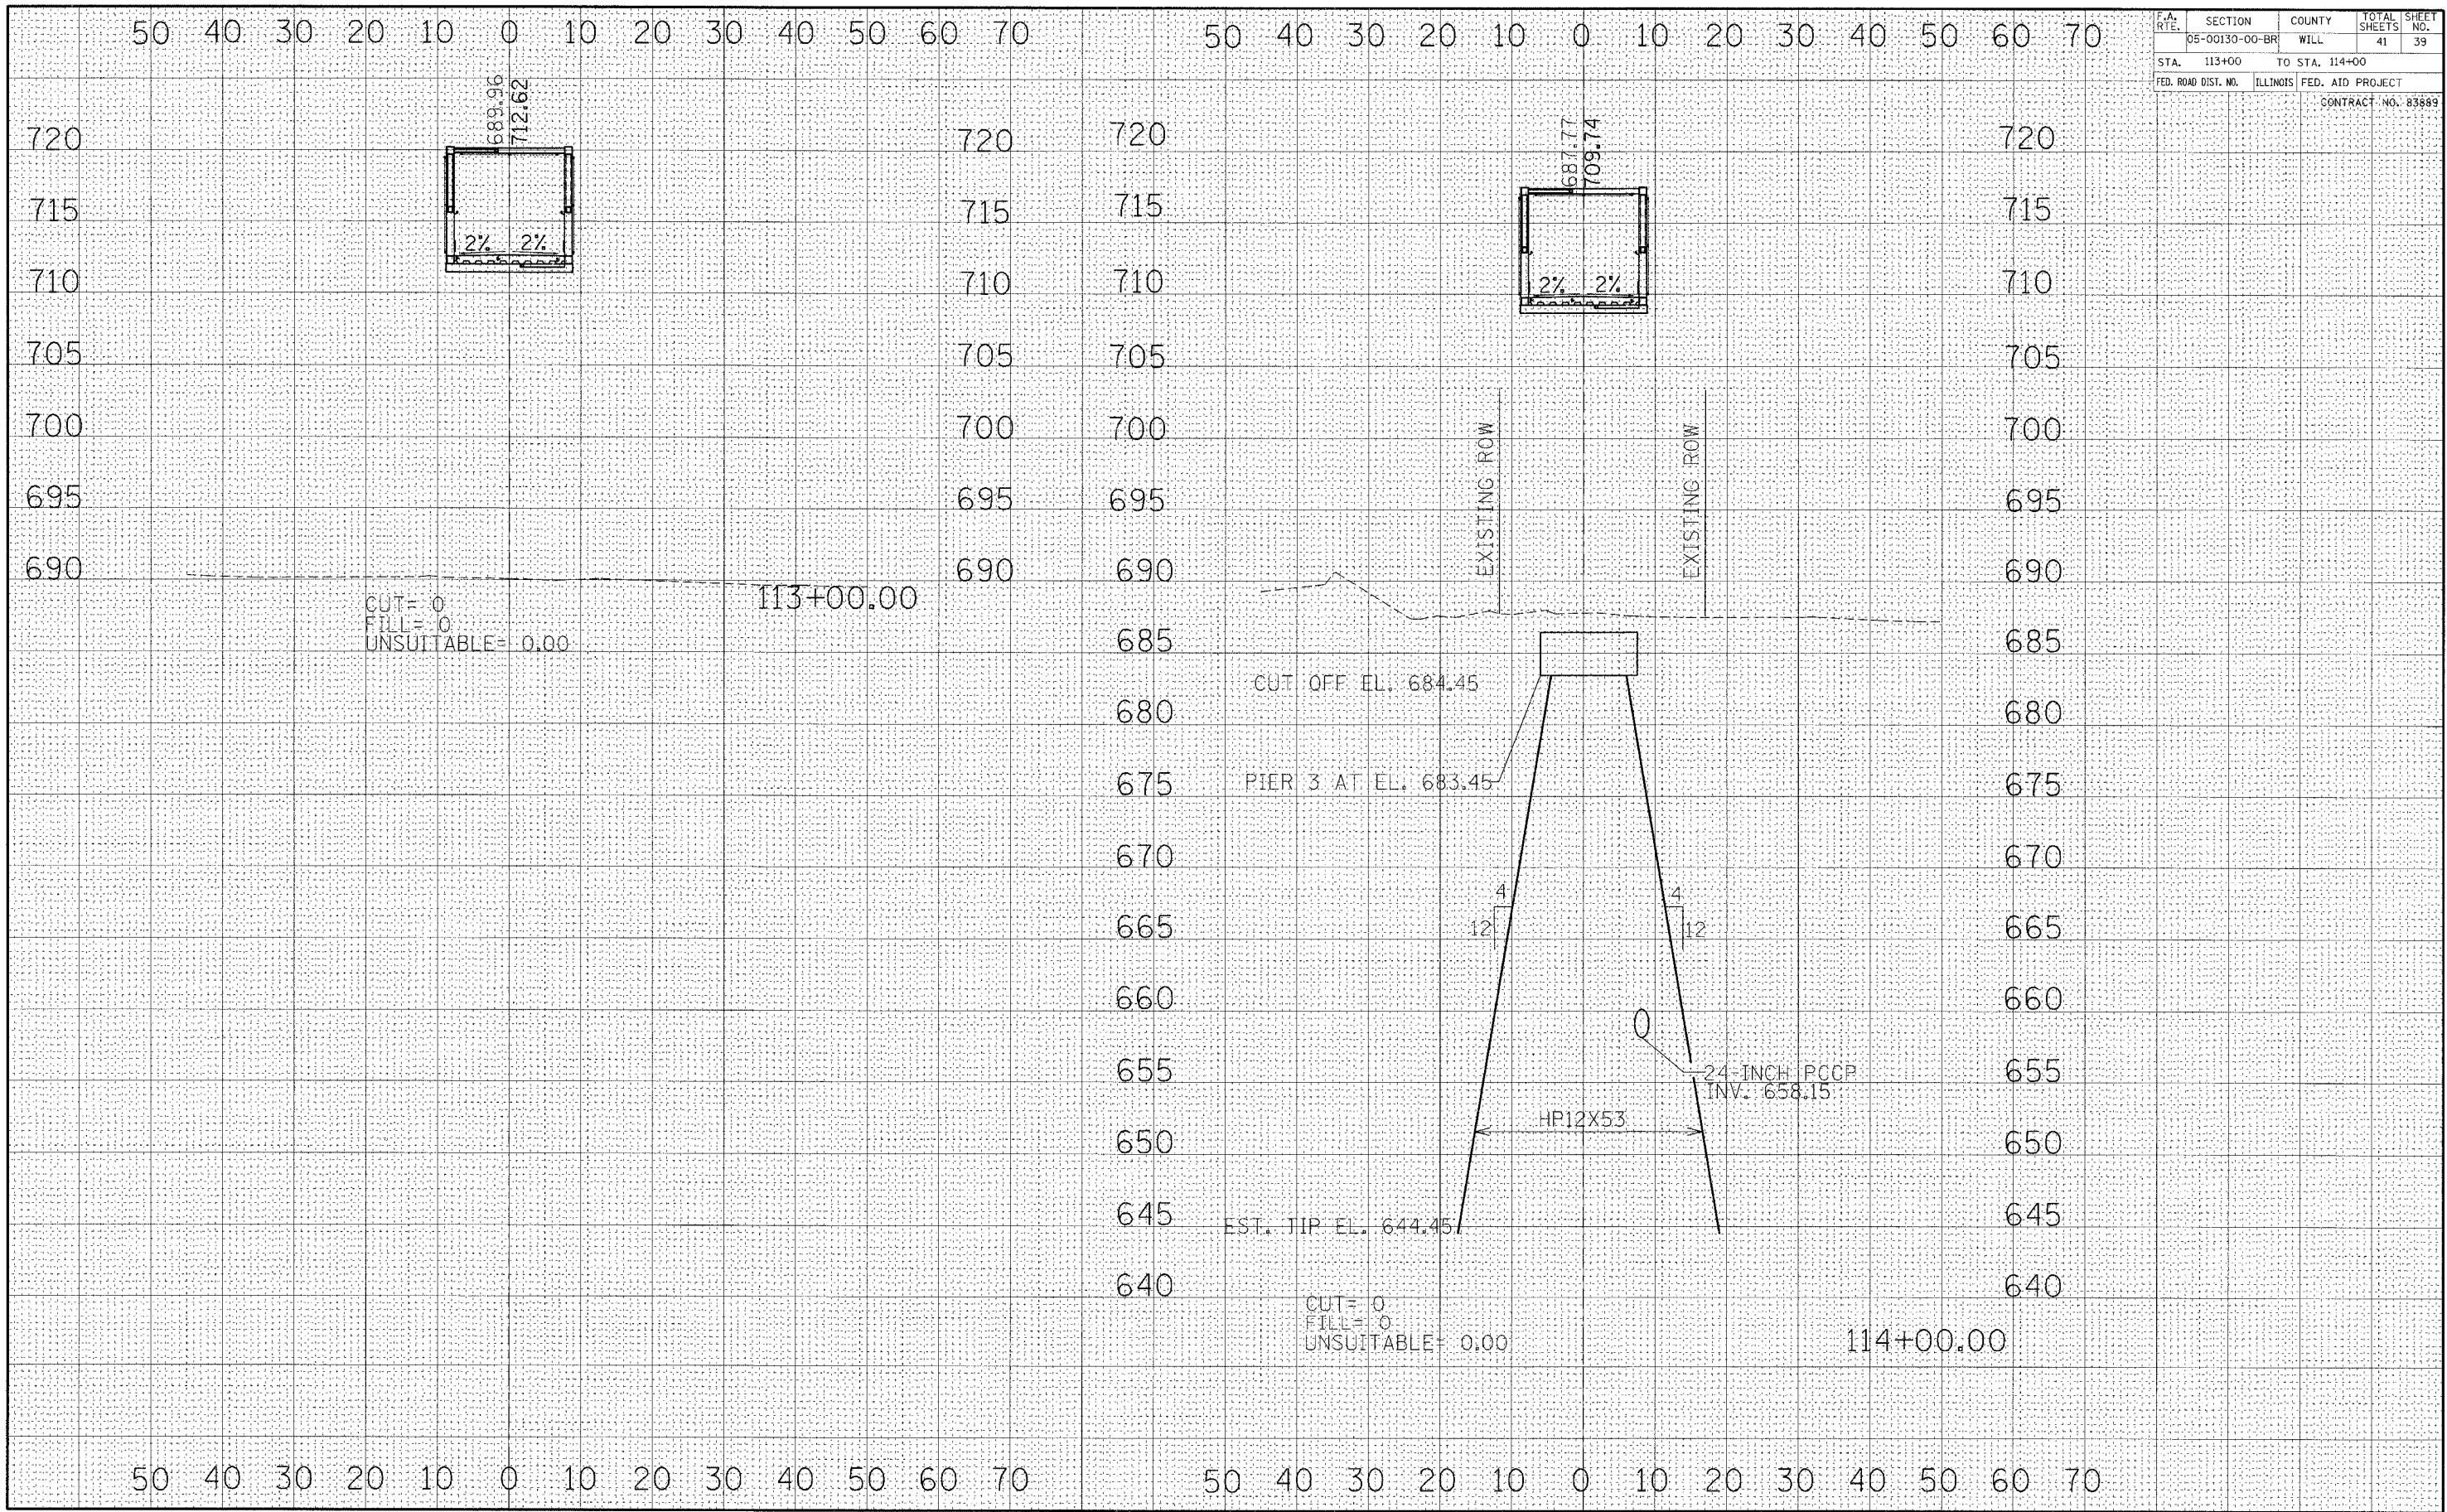

CROSS SECTIONS-NAPERVILLE PEDESTRIAN BRIDGE