


F.A. RTE.	SECTION	COUNTY	TOTAL SHEETS	SHEET NO.
	05-00130-00-BR	WILL	41	41
STA.	117+00	TO STA.	120+00	
FED. ROAD DIST. NO.	ILLINOIS	FED. AID PROJECT		
		CONTRACT NO.	83889	

DATE _____
 BY _____
 SUPERVED _____
 PLOTTED _____
 NOTE BOOK _____
 NO. _____

DATE _____
 BY _____
 SUPERVED _____
 PLOTTED _____
 NOTE BOOK _____
 NO. _____

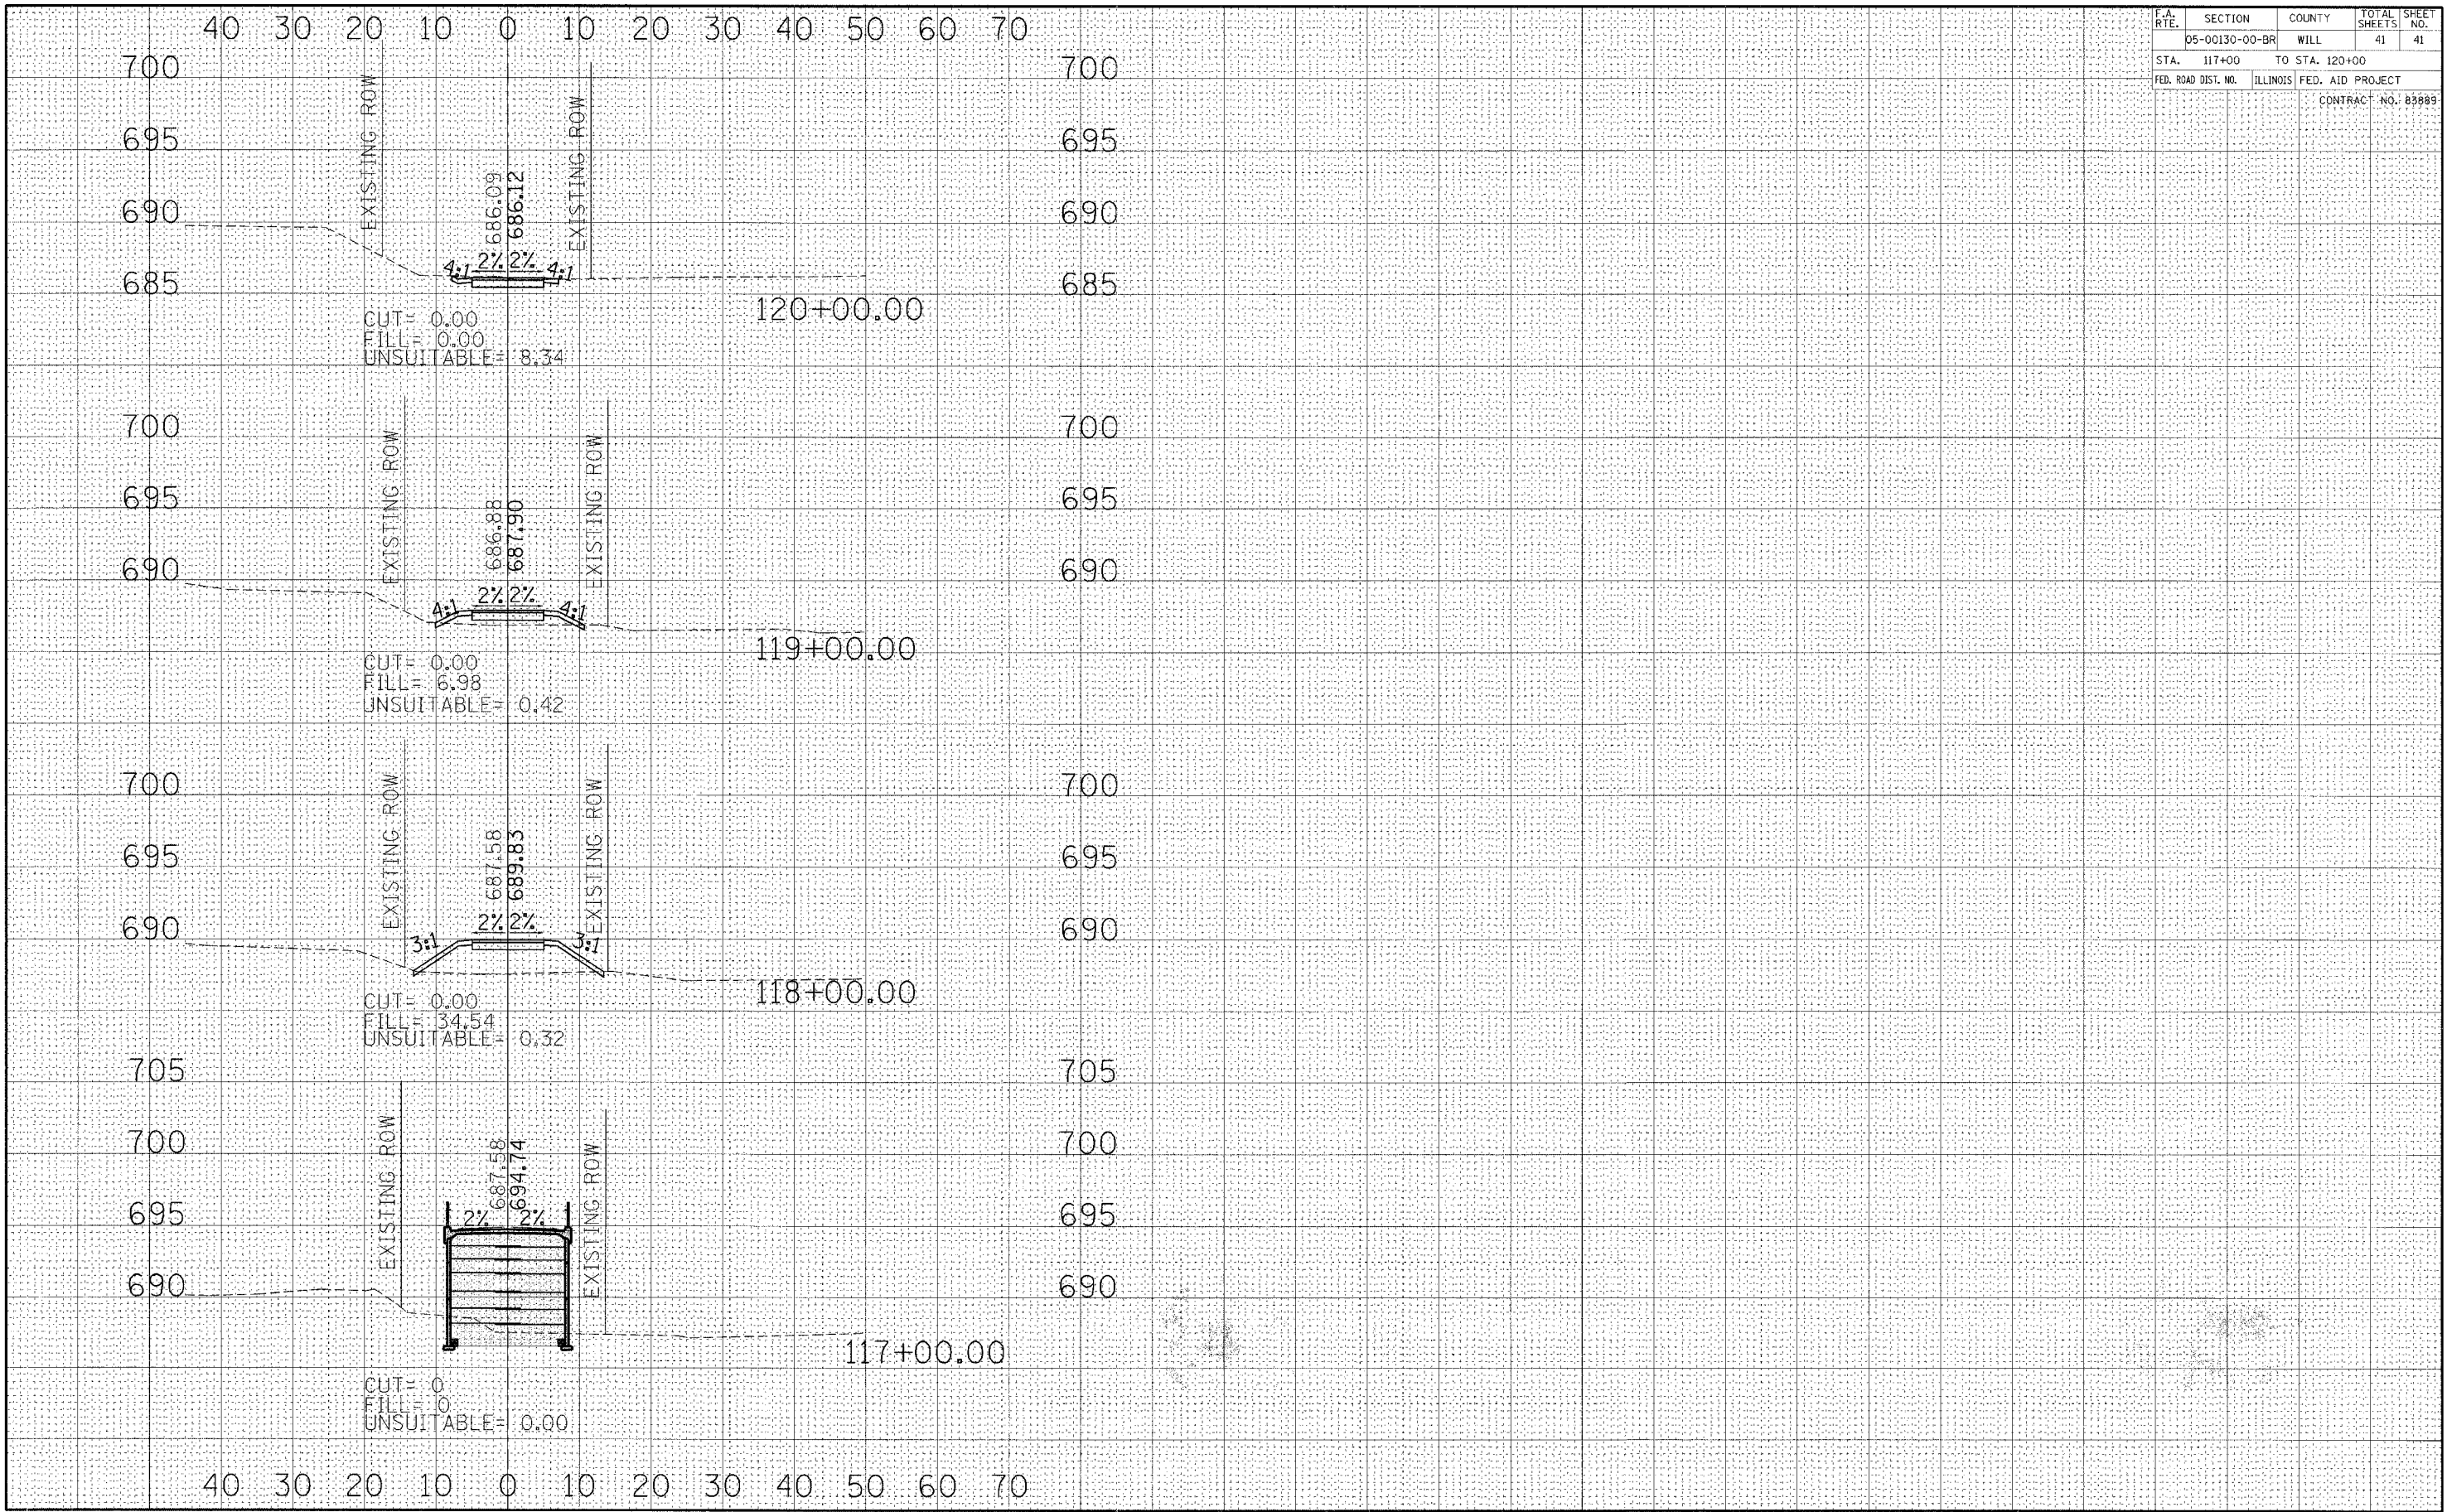

CROSS SECTIONS-NAPERVILLE PEDESTRIAN BRIDGE