

STRAND ASSOCIATES, INC. PROJECT MANAGER - JUSTIN D. MILLER (815) 744-4200

IDOT FEDERAL AID DESIGN ENGINEER - KEVIN STALLWORTH (847) 705-4169

F.A. RTE.	SECTION	COUNTY	TOTAL SHEETS	SHEET NO.
1394	97-00226-00-FP	COOK	80	1

CONTRACT NO.: 83898


FOR INDEX OF SHEETS, SEE SHEET 2.

STATE OF ILLINOIS
DEPARTMENT OF TRANSPORTATION
DIVISION OF HIGHWAYS
PLANS FOR PROPOSED
FEDERAL AID HIGHWAY

FAU ROUTE 1394 (DIVISION STREET)
 HARLEM AVENUE TO AUSTIN BOULEVARD
 AND AUGUSTA STREET
 OAK PARK AVENUE TO RIDGELAND AVENUE
 PAVEMENT RESURFACING, INTERMITTENT CURB & GUTTER,
 DRIVEWAY, AND SIDEWALK REPLACEMENT
 SECTION NO. 97-00226-00-FP
 PROJECT HPP-M-8003 (746)
 JOB NO. C-91-124-07
 COOK COUNTY
 VILLAGE OF OAK PARK
 R 13 E




VILLAGE OF OAK PARK
 ADT DIVISION STREET (2006) 11,000
 ADT DIVISION STREET (2016) 12,151
 POSTED SPEED LIMIT DIVISION STREET 30 mph
 POSTED SPEED LIMIT AUGUSTA STREET 25 mph
 DIVISION STREET CLASSIFICATION: COLLECTOR
 AUGUSTA STREET CLASSIFICATION: COLLECTOR

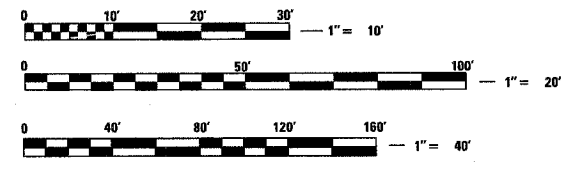

FULL SIZE PLANS HAVE BEEN PREPARED USING STANDARD ENGINEERING SCALES. REDUCED SIZED PLANS WILL NOT CONFORM TO STANDARD SCALES. IN MAKING MEASUREMENTS ON REDUCED PLANS, THE ABOVE SCALES MAY BE USED.

J.U.L.I.E.
 JOINT UTILITY LOCATION INFORMATION FOR EXCAVATION
 1-800-892-0123

CONTRACT NO. 83898

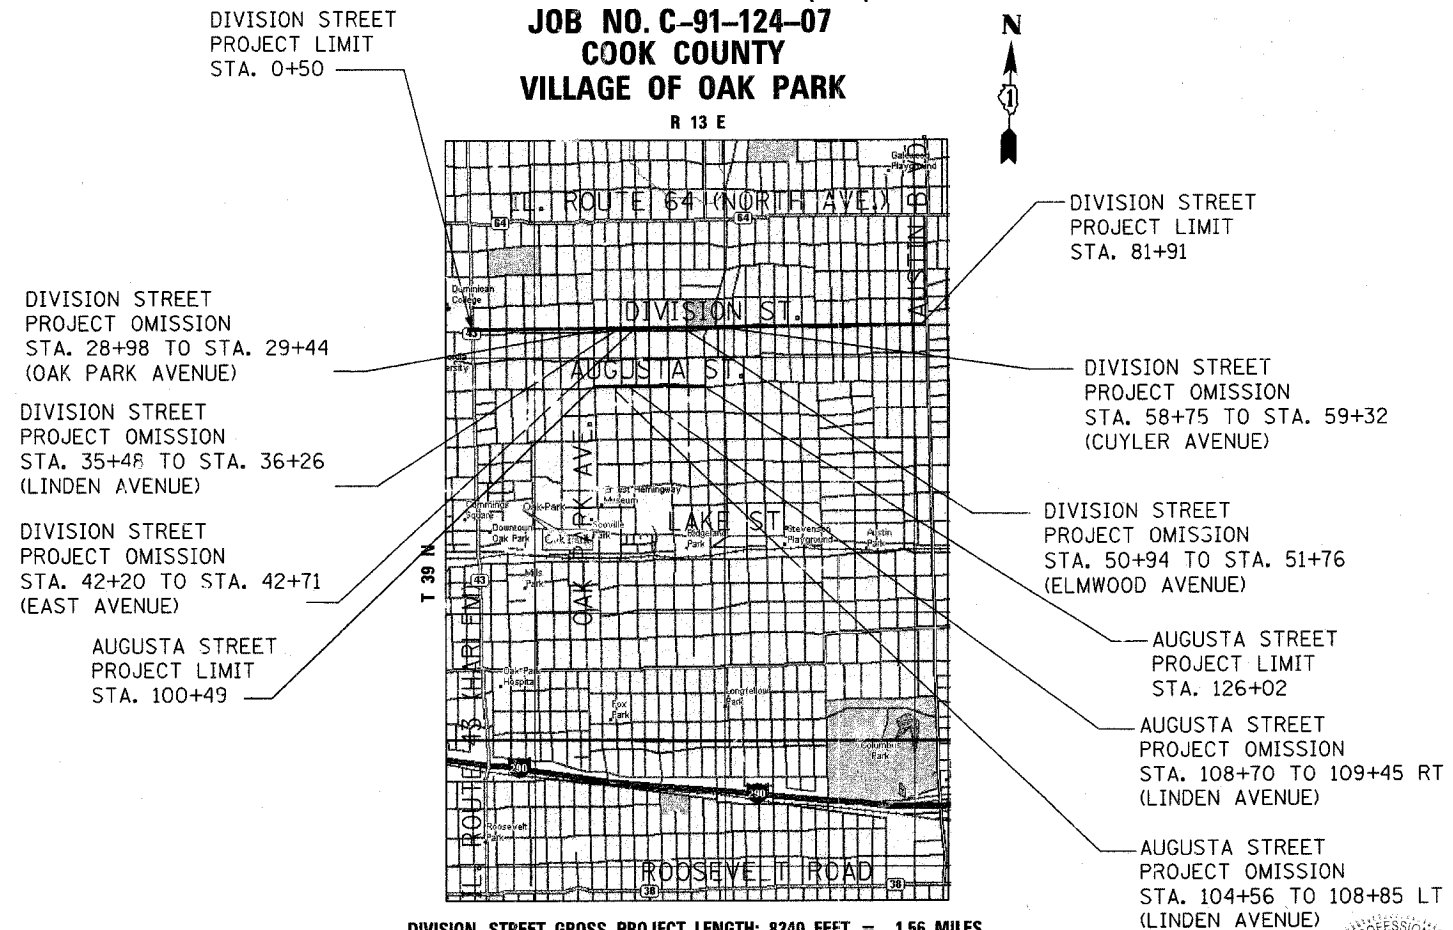

DIVISION STREET GROSS PROJECT LENGTH: 8240 FEET = 1.56 MILES
 DIVISION STREET NET PROJECT LENGTH: 8,014 FEET = 1.52 MILES
 AUGUSTA STREET GROSS PROJECT LENGTH: 2,553 FEET = 0.49 MILES
 AUGUSTA STREET NET PROJECT LENGTH: 2,538 FEET = 0.48 MILES

AGENCY RESPONSIBLE FOR LETTING

APPROVED JANUARY 29, 2007
James Budnik
 VILLAGE OF OAK PARK - VILLAGE ENGINEER

PASSED FEBRUARY 23, 2007
Christopher Holt
 DISTRICT 1 ENGINEER OF LOCAL ROADS AND STREETS

RELEASING FOR BID BASED ON LIMITED REVIEW FEBRUARY 22, 2007
Diane O'Keefe/O'Keefe
 DEPUTY DIRECTOR OF HIGHWAYS, REGION 1 ENGINEER

PRINTED BY THE AUTHORITY OF THE STATE OF ILLINOIS

REGISTERED PROFESSIONAL ENGINEER
 ANTHONY J. STANDISH
 No. 082-056084
 4/17/2007

STRAND ASSOCIATES, INC. ENGINEERS
 1170 SOUTH HOUBOLT ROAD
 JOLIET, IL 60431