
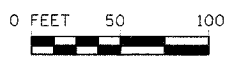
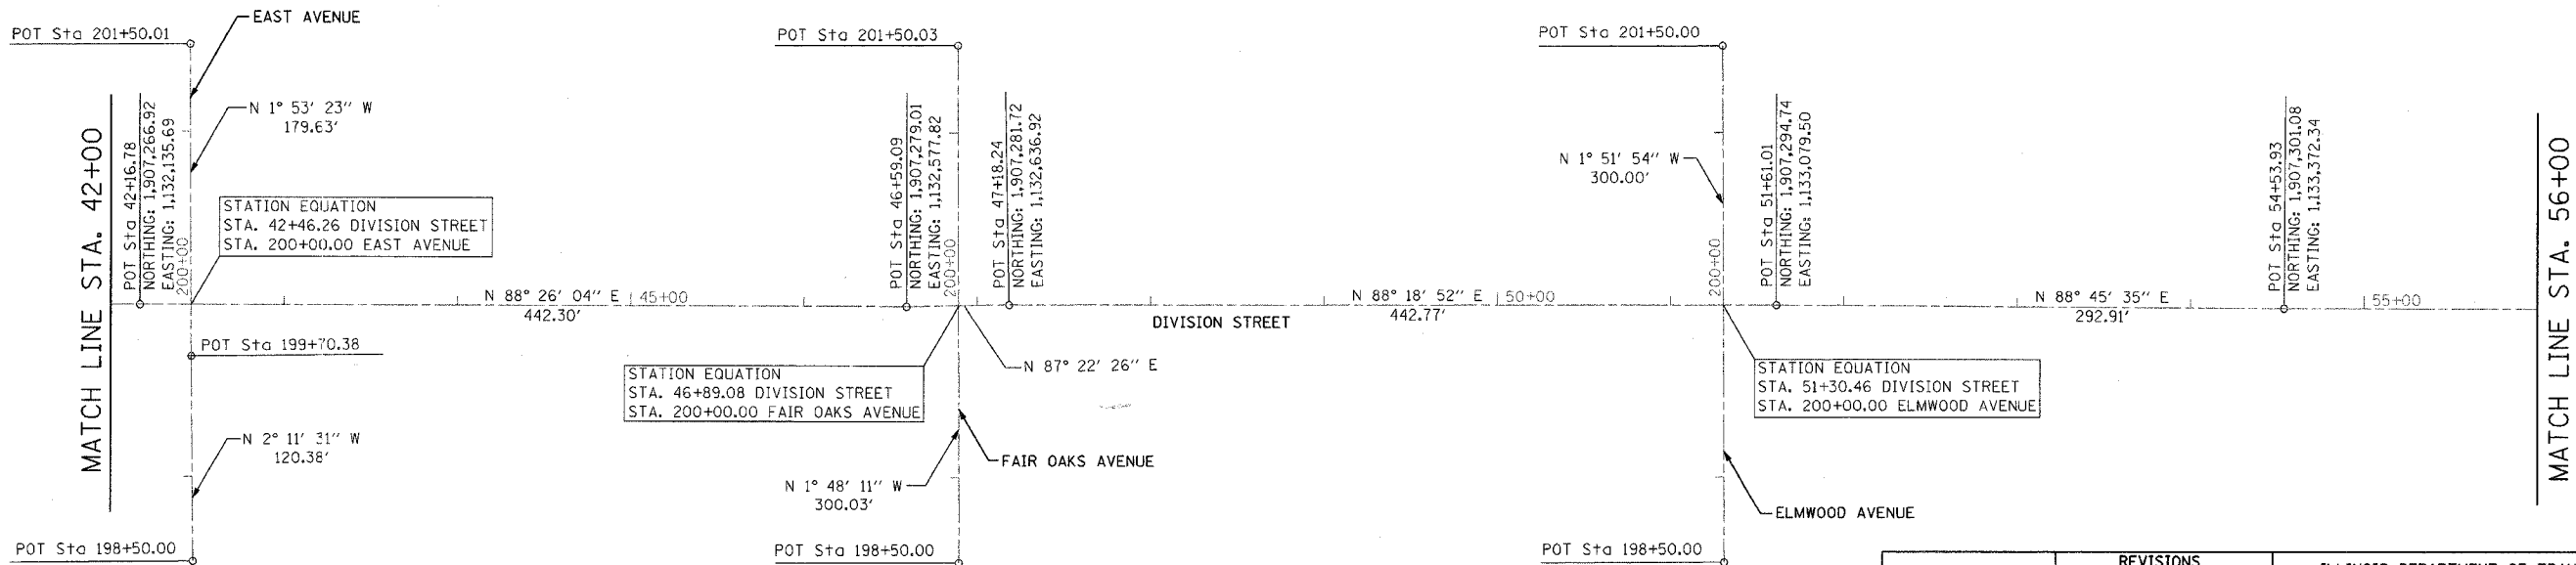


F.A. RTE.	SECTION	COUNTY	TOTAL SHEETS	SHEET NO.
1394	97-00226-00-FF	COOK	80	17
STA. 28+00		TO STA. 56+00		
FED. ROAD DIST. NO.	ILLINOIS	FED. AID PROJECT		
CONTRACT NO.: 83898				

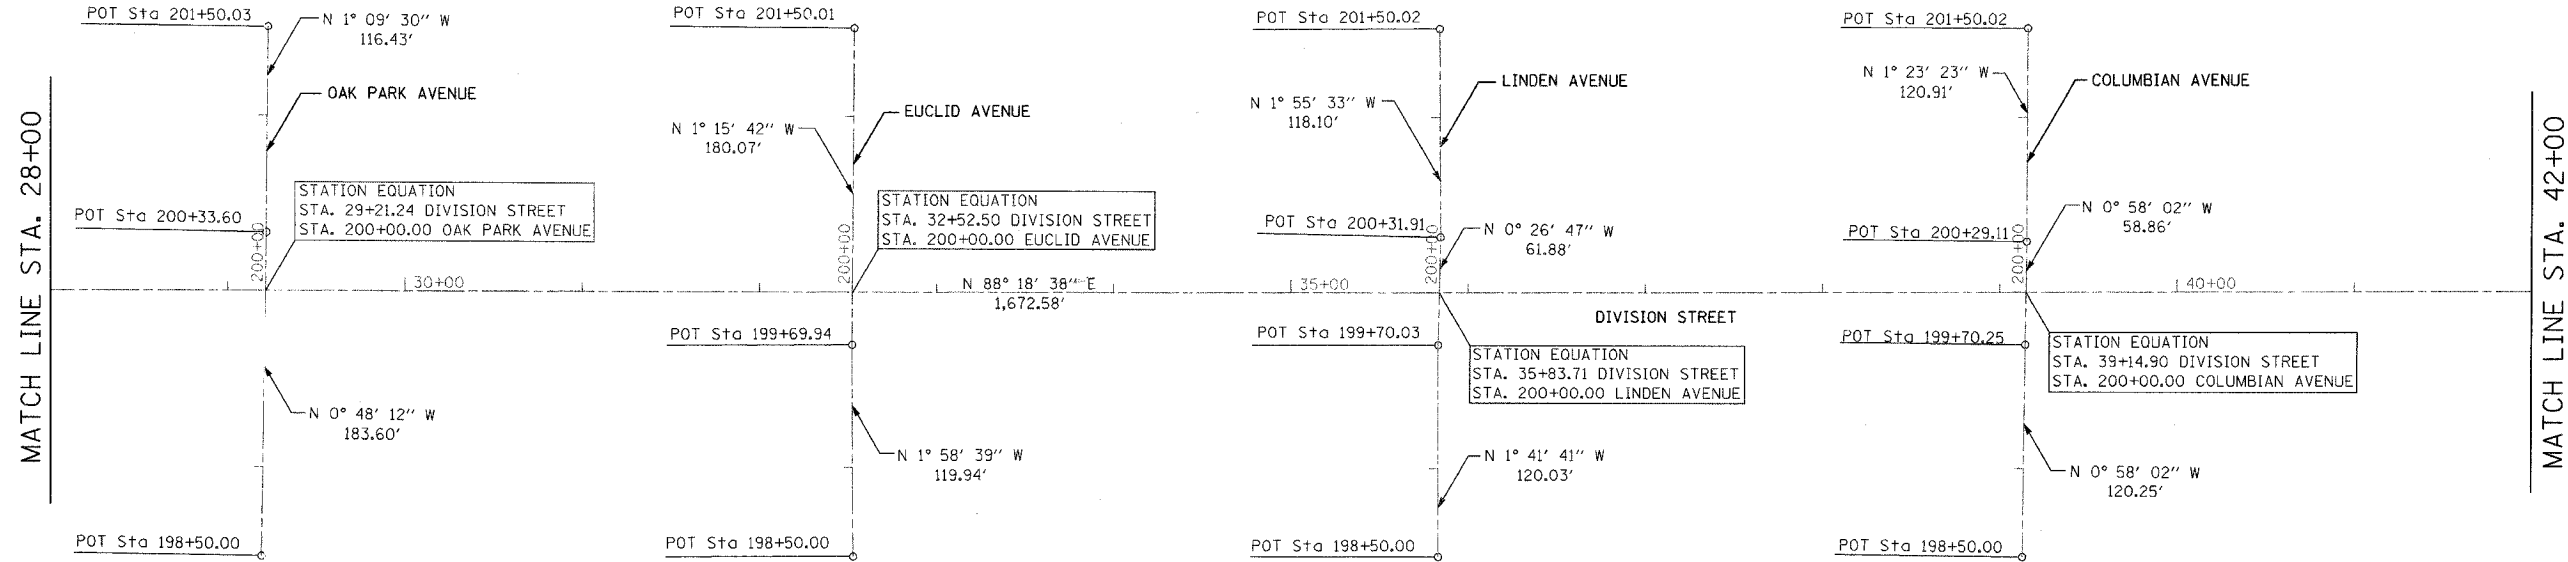

REVISIONS	
NAME	DATE

ILLINOIS DEPARTMENT OF TRANSPORTATION	
FAU 1394 DIVISION STREET HORIZONTAL ALIGNMENT	
SCALE: VERT. HORIZ. DATE 1/9/2007	DRAWN BY JBH CHECKED BY JDM

FILENAME: s:\08\757-800\784\69\microw\plans\files\alignment-division.dgn
 DATE: 1/9/2007
 TIME: 4:37:57 PM