
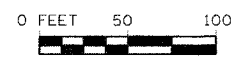
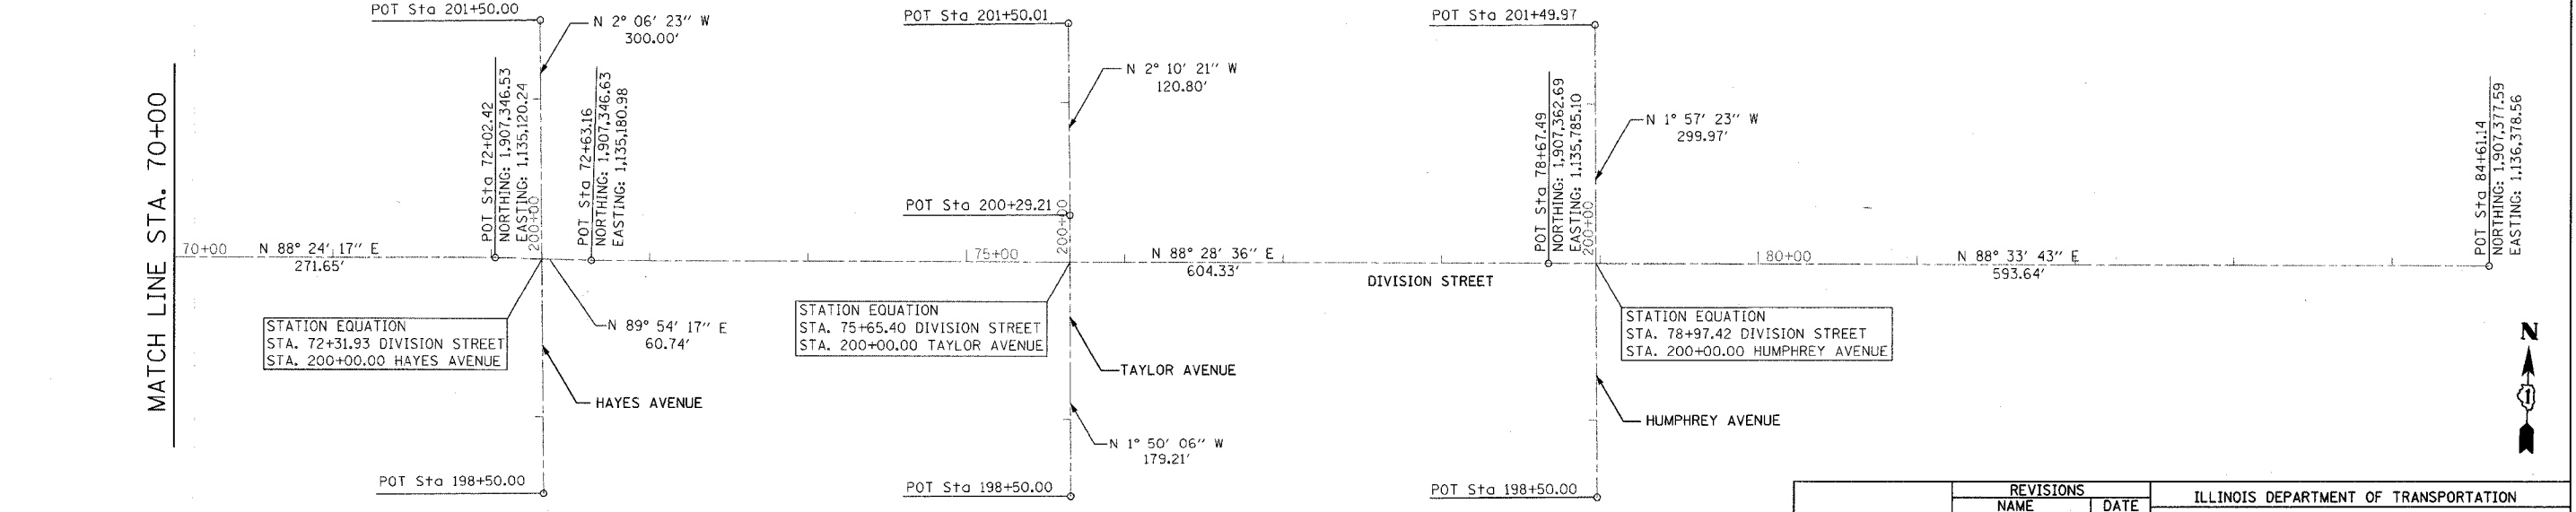


F.A. RTE.	SECTION	COUNTY	TOTAL SHEETS	SHEET NO.
1394	97-00226-00-FP	COOK	80	18
STA. 56+00		TO STA. 84+61.14		
FED. ROAD DIST. NO.		ILLINOIS	FED. AID PROJECT	
CONTRACT NO.: 83898				

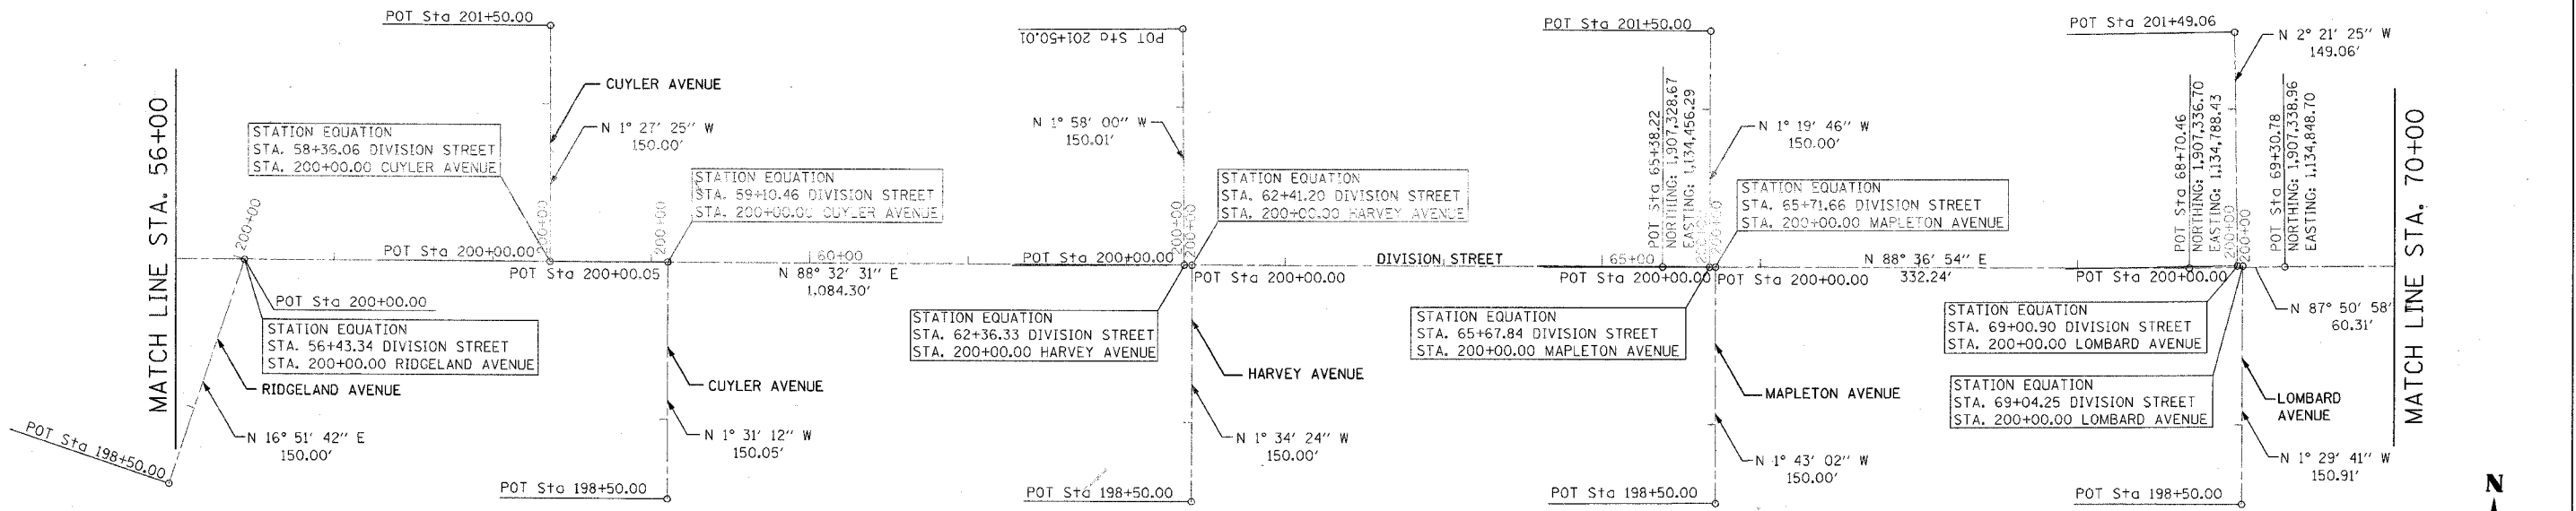

	REVISIONS		ILLINOIS DEPARTMENT OF TRANSPORTATION  FAU 1394 DIVISION STREET HORIZONTAL ALIGNMENT
	NAME	DATE	
SCALE: VERT. DATE 1/9/2007		DRAWN BY JBH CHECKED BY JDM	

TIME: 4:23:57 PM  
 DATE: 1/9/2007  
 FILENAME: s:\061751-000\781\031\altmod\divst\alignments-B\divst.dwg