
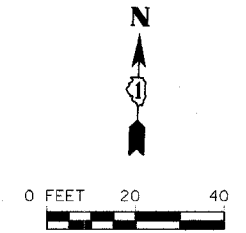


F.A. RTE.	SECTION	COUNTY	TOTAL SHEETS	SHEET NO.
1394	97-00226-00-PP	COOK	80	21
STA. 0+00		TO STA. 6+00		
FED. ROAD DIST. NO.	ILLINOIS	FED. AID PROJECT		
CONTRACT NO.: 83898				

FILENAME: s:\00\1394-00\97-00226-00-PP\97-00226-00-PP-01.dwg
 DATE: 1/9/2007
 TIME: 4:25:58 PM

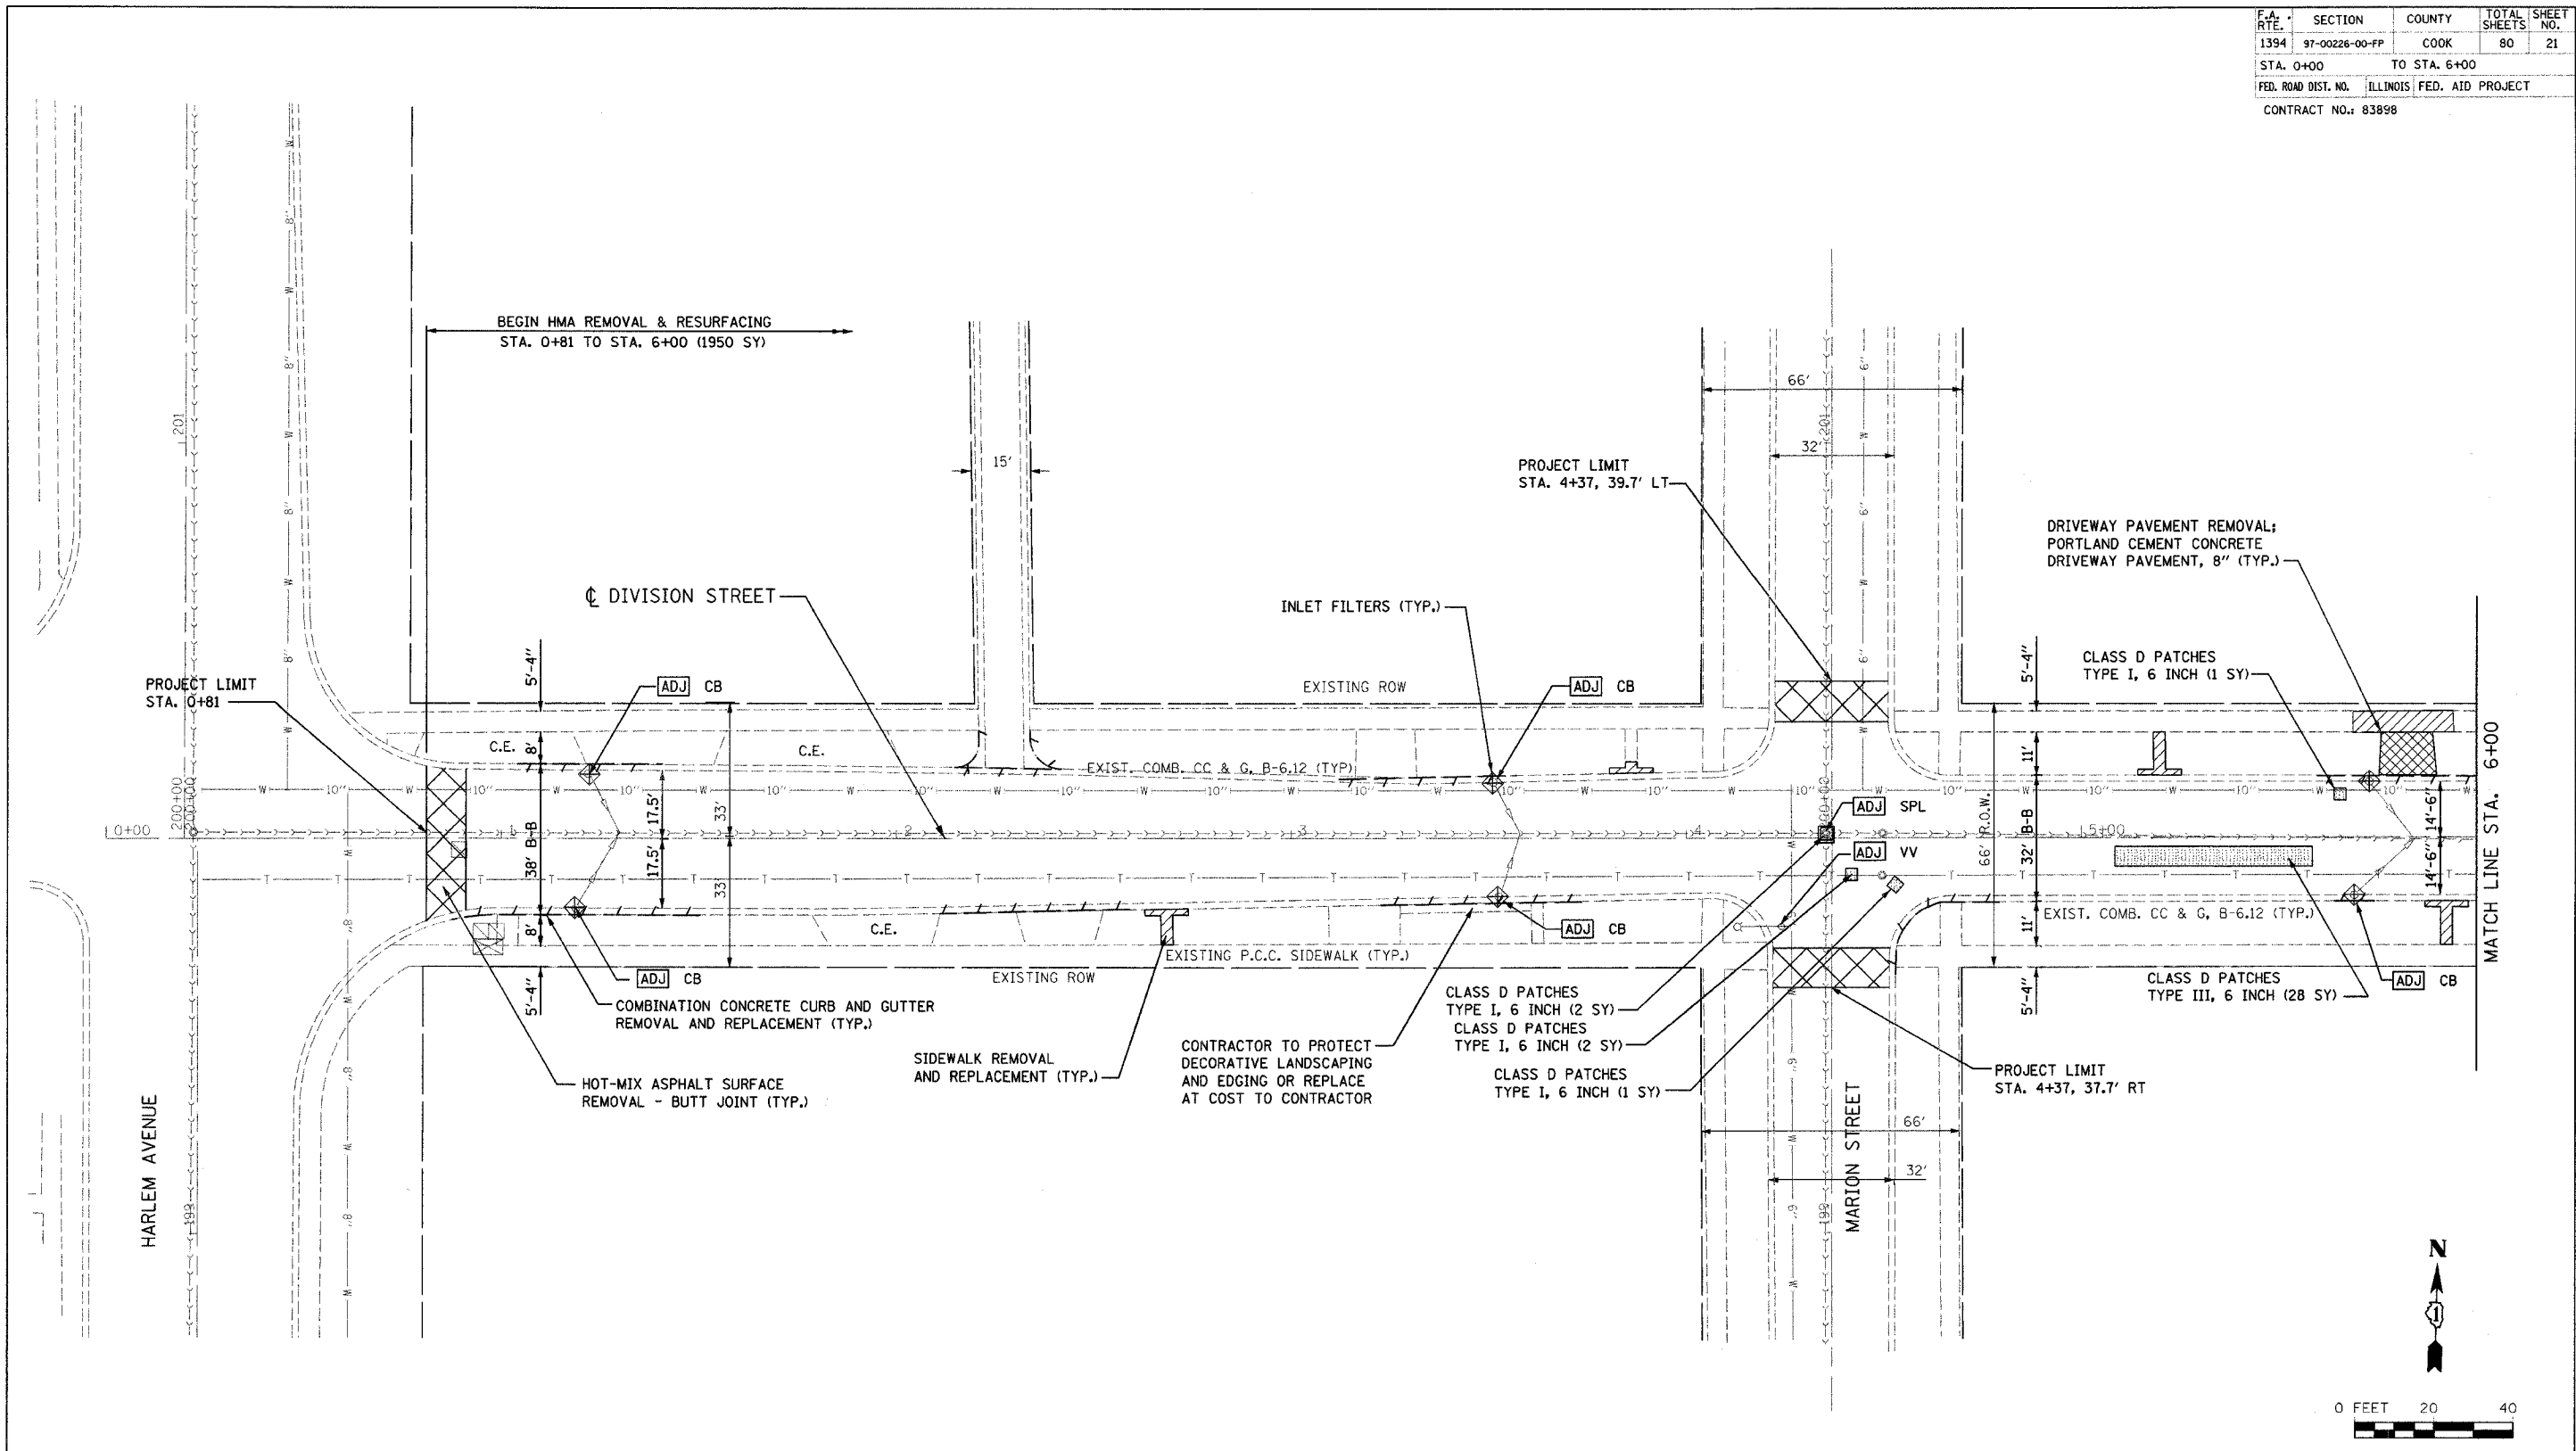

	REVISIONS		ILLINOIS DEPARTMENT OF TRANSPORTATION		
	NAME	DATE	FAU 1394 DIVISION STREET EXISTING AND PROPOSED PLAN		
			SCALE: VERT. 1" = 20' HORIZ. 1" = 20'		
			DATE 1/9/2007	DRAWN BY SAK	CHECKED BY JDM