



F.A. RTE.	SECTION	COUNTY	TOTAL SHEETS	SHEET NO.
1394	97-00226-00-FP	COOK	80	27
STA. 36+00		TO STA. 42+00		
FED. ROAD DIST. NO.		ILLINOIS FED. AID PROJECT		
CONTRACT NO.: 83898				

FILENAME: s:\08\781-891\781\436\intercom\sheet files\main\division plan - 01.dgn  
 DATE: 1/9/2007  
 TIME: 4:00:00 PM

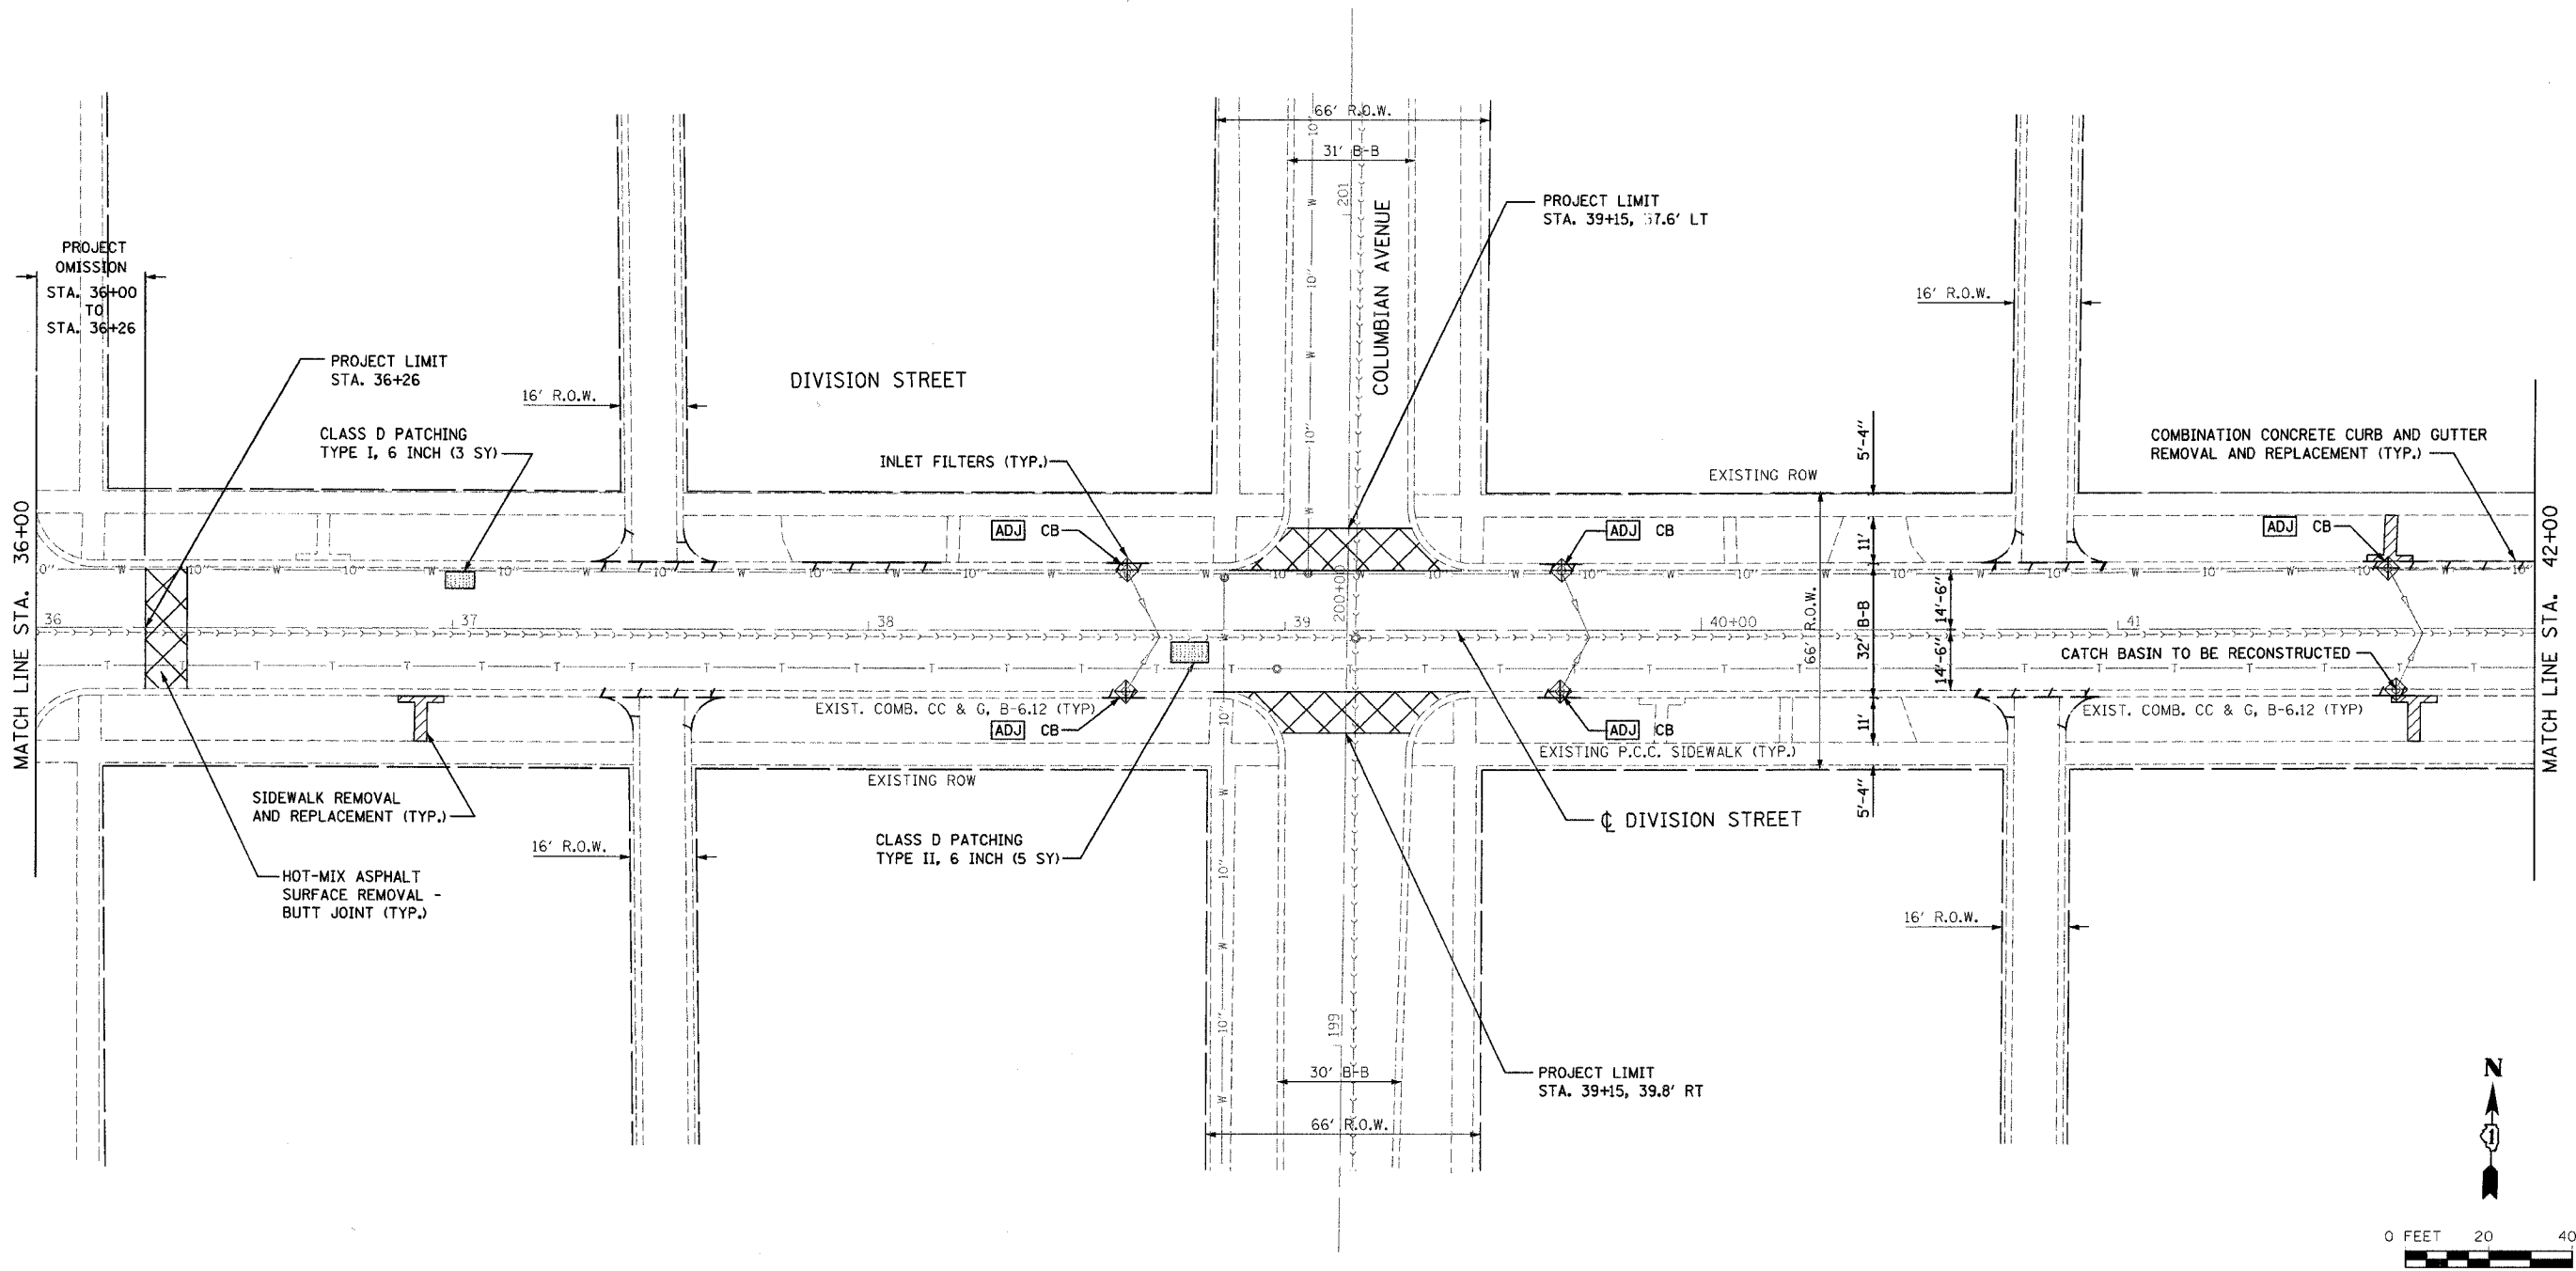

← HMA SURFACE REMOVAL & RESURFACING  
 STA. 36+26 TO STA. 42+00 (2022 SY) →

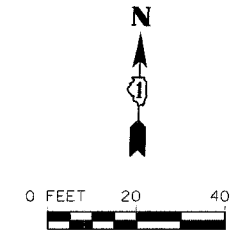

	REVISIONS		ILLINOIS DEPARTMENT OF TRANSPORTATION	
	NAME	DATE	FAU 1394 DIVISION STREET EXISTING AND PROPOSED PLAN	
SCALE: VERT. 1" = 20' HORIZ. 1" = 20'		DRAWN BY SAK CHECKED BY JDM	DATE 1/9/2007	