


F.A. RTE.	SECTION	COUNTY	TOTAL SHEETS	SHEET NO.
1394	97-00226-00-FP	COOK	80	28
STA. 42+00		TO STA. 48+00		
FED. ROAD DIST. NO.	ILLINOIS	FED. AID PROJECT		
CONTRACT NO.: 83898				

TIME: 4:00:00 PM

DATE: 1/9/2007

F:\CLIENTS\1394\1394-00226-00-FP\plans\division\division plan - 88.dgn

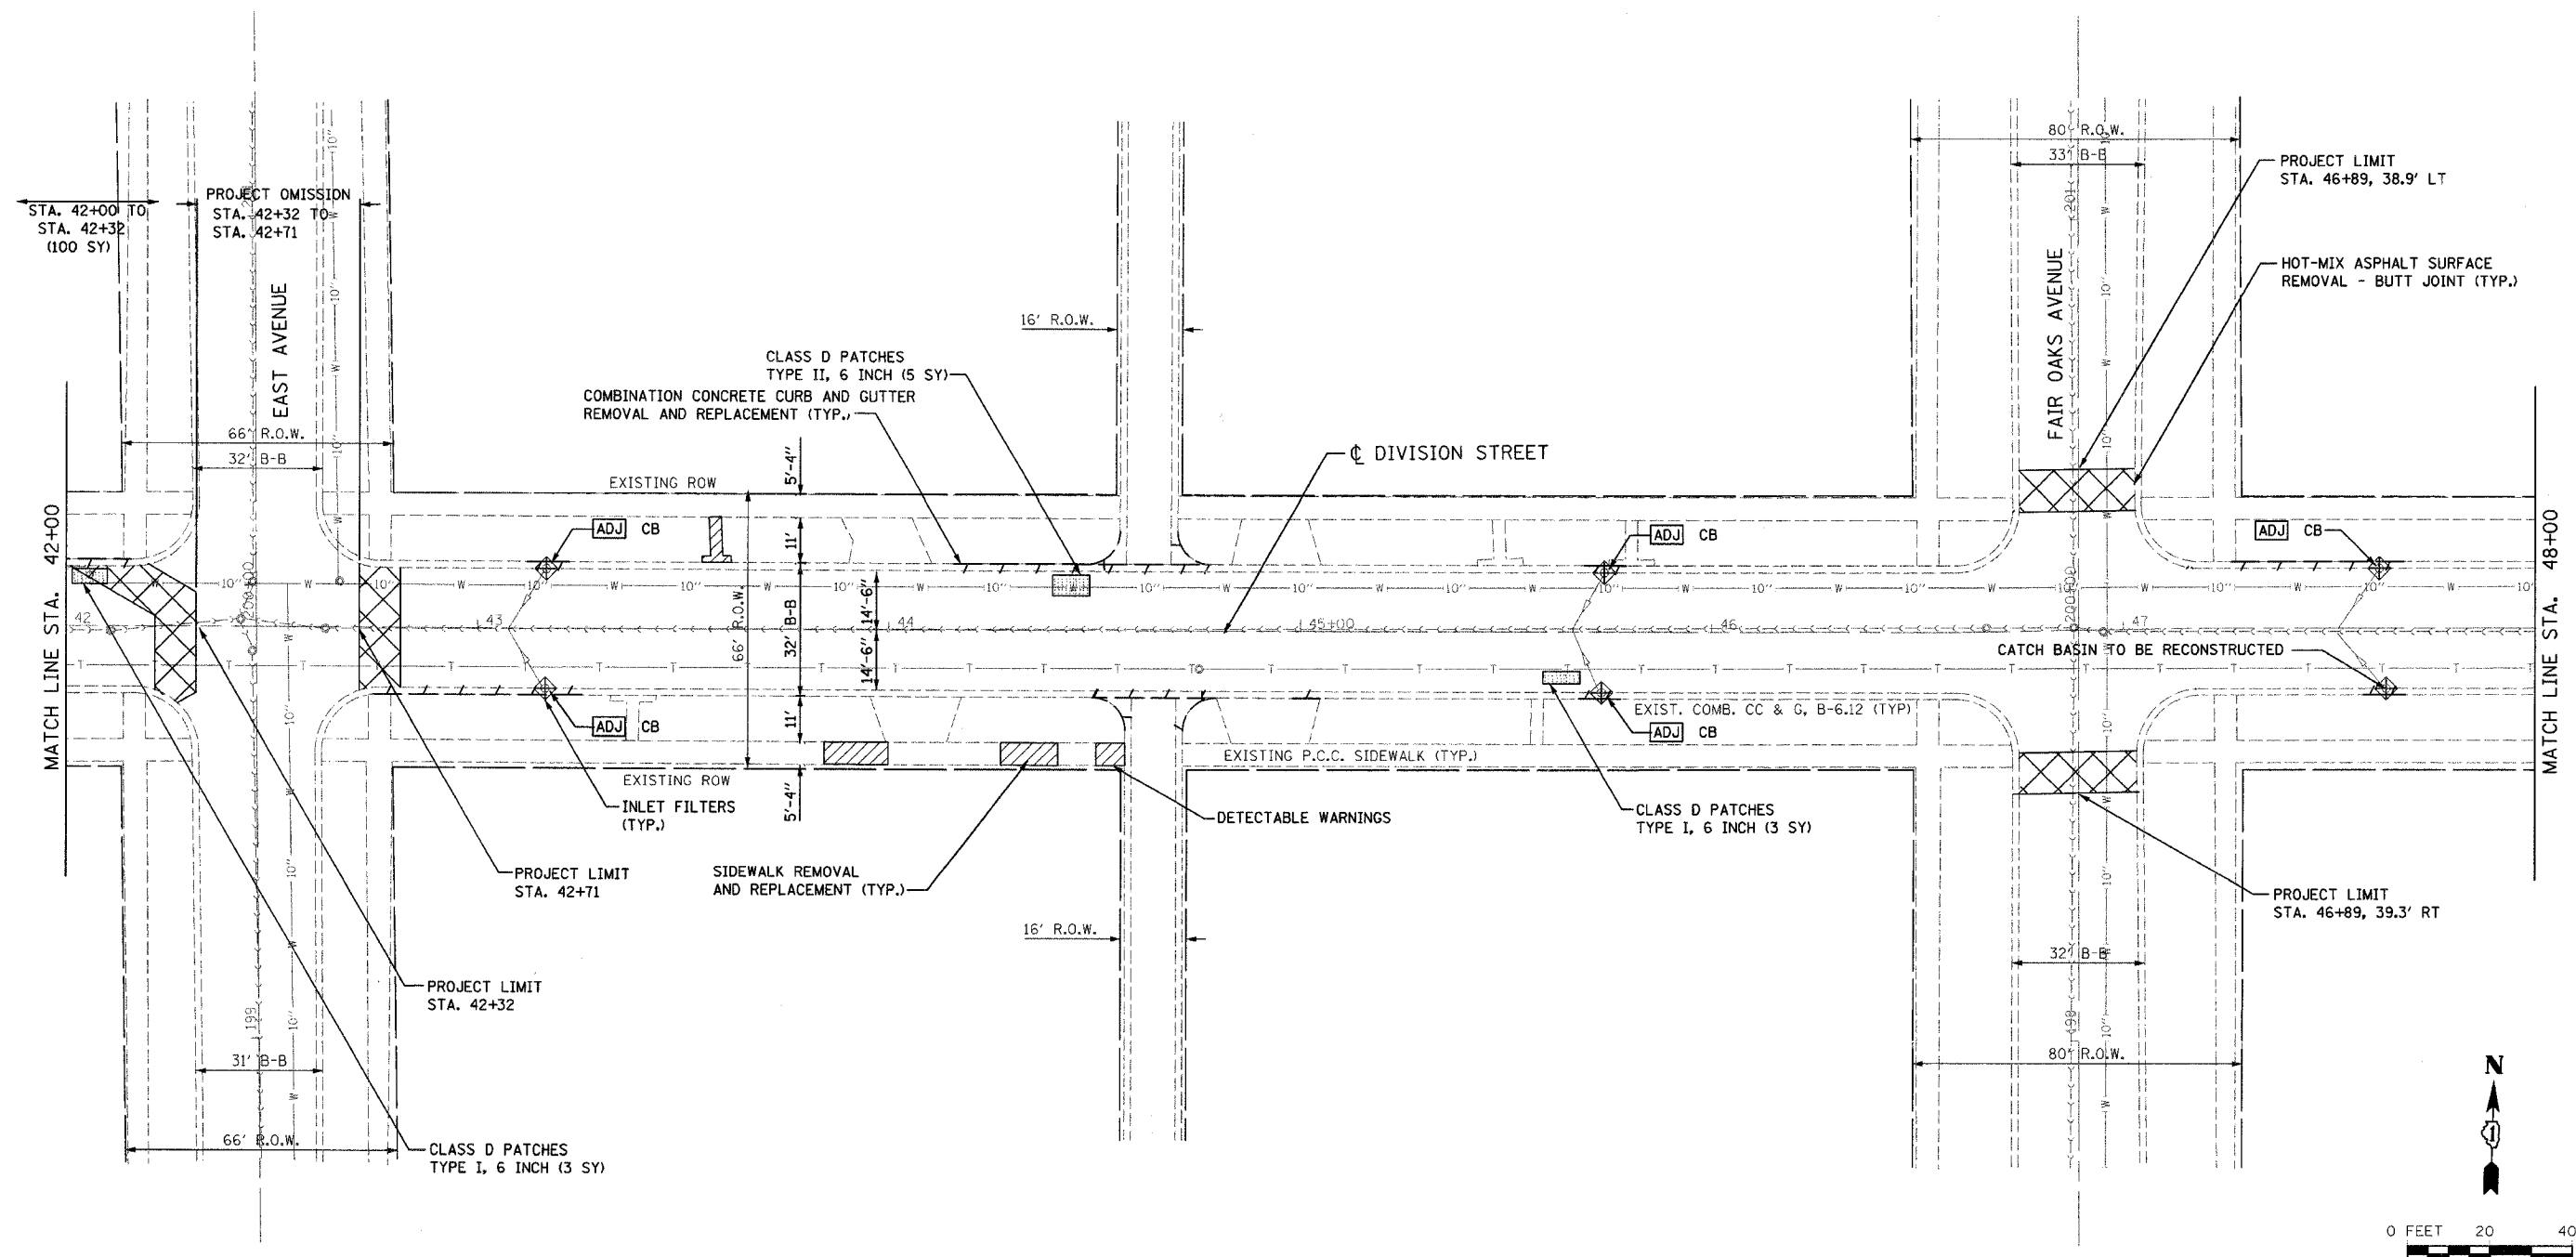

HMA SURFACE REMOVAL & RESURFACING  
STA. 42+71 TO STA. 48+00 (1884 SY)

	REVISIONS		ILLINOIS DEPARTMENT OF TRANSPORTATION  FAU 1394 DIVISION STREET  EXISTING AND PROPOSED PLAN  SCALE: VERT. 1" = 20' HORIZ. 1" = 20' DATE 1/9/2007	
	NAME	DATE		DRAWN BY SAK CHECKED BY JDM