



F.A. RTE.	SECTION	COUNTY	TOTAL SHEETS	SHEET NO.
1394	97-00226-00-FP	COOK	80	31
STA. 60+00		TO STA. 66+00		
FED. ROAD DIST. NO.		ILLINOIS	FED. AID PROJECT	
CONTRACT NO.: 83898				

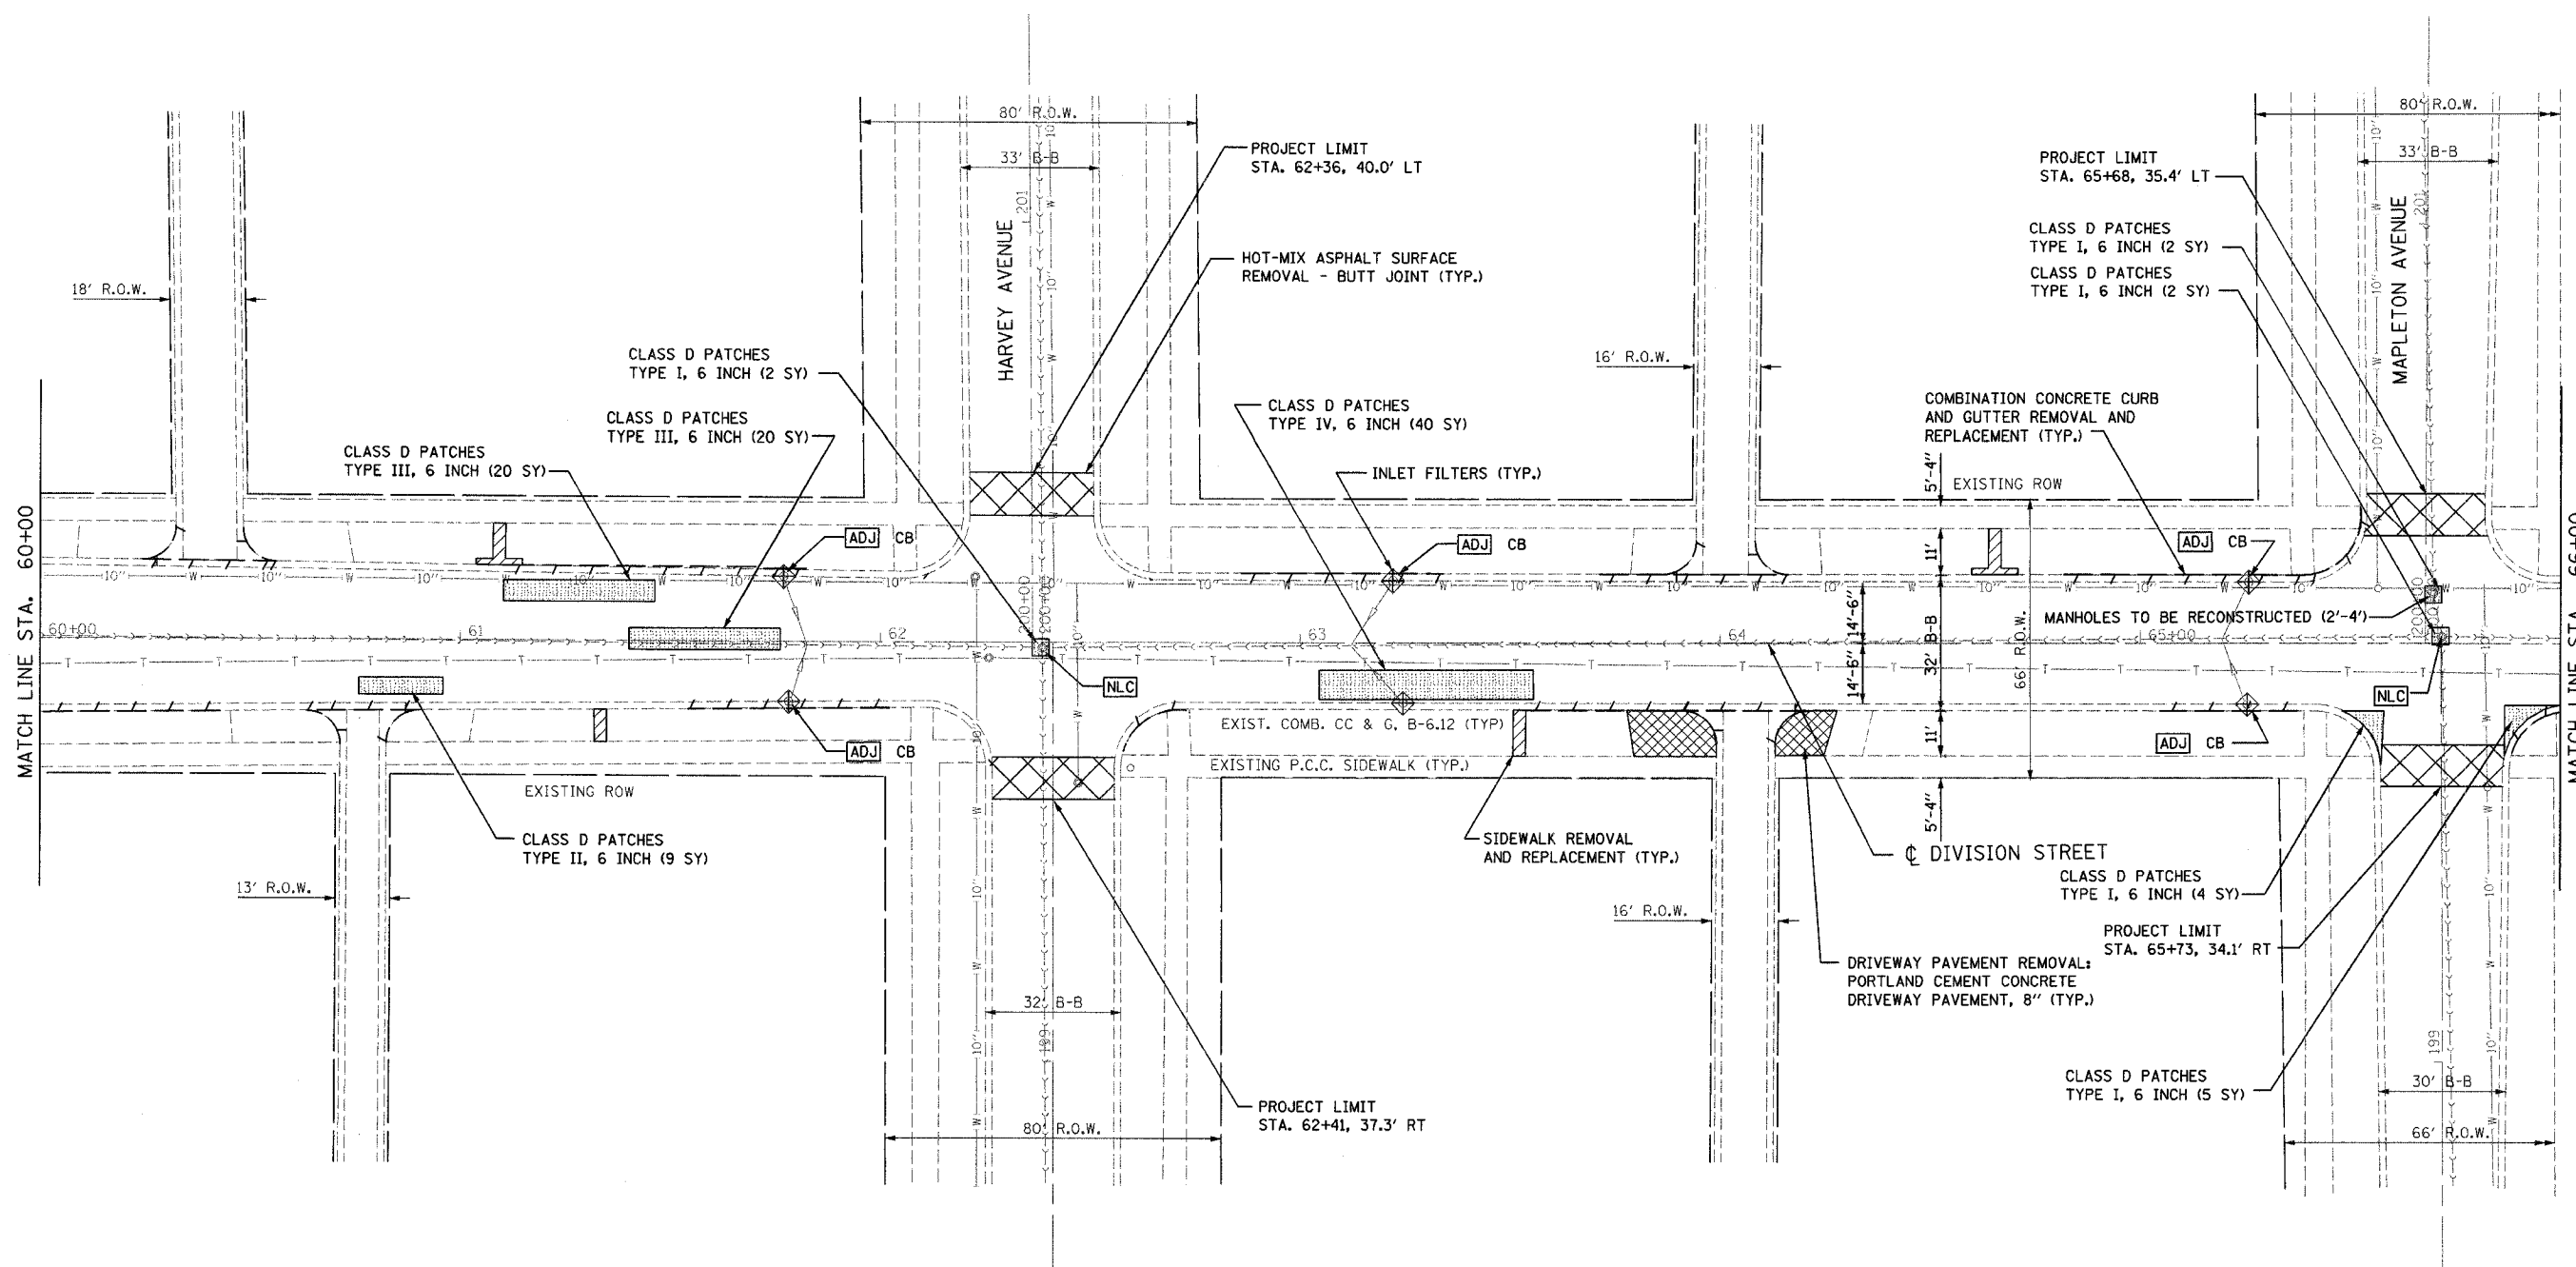

HMA SURFACE REMOVAL & RESURFACING
STA. 60+00 TO STA. 66+00 (2303 SY)

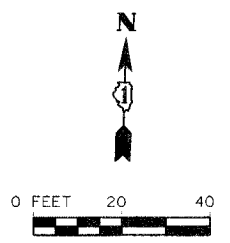

REVISIONS	
NAME	DATE

ILLINOIS DEPARTMENT OF TRANSPORTATION

FAU 1394
DIVISION STREET
EXISTING AND PROPOSED PLAN

SCALE: VERT. 1" = 20'
HORIZ. 1" = 20'

DATE 1/9/2007

DRAWN BY SAK
CHECKED BY JDM

FILENAME: s:\081\731-800\7941\650\micrns\sheet files\mainline\phase\division\division plan - 11.dgn
 DATE: 1/9/2007
 TIME: 4:06:02 PM