



F.A. RTE.	SECTION	COUNTY	TOTAL SHEETS	SHEET NO.
1394	97-00226-00-PP	COOK	80	32
STA. 66+00		TO STA. 72+00		
FED. ROAD DIST. NO.	ILLINOIS	FED. AID PROJECT		
CONTRACT NO.: 83898				

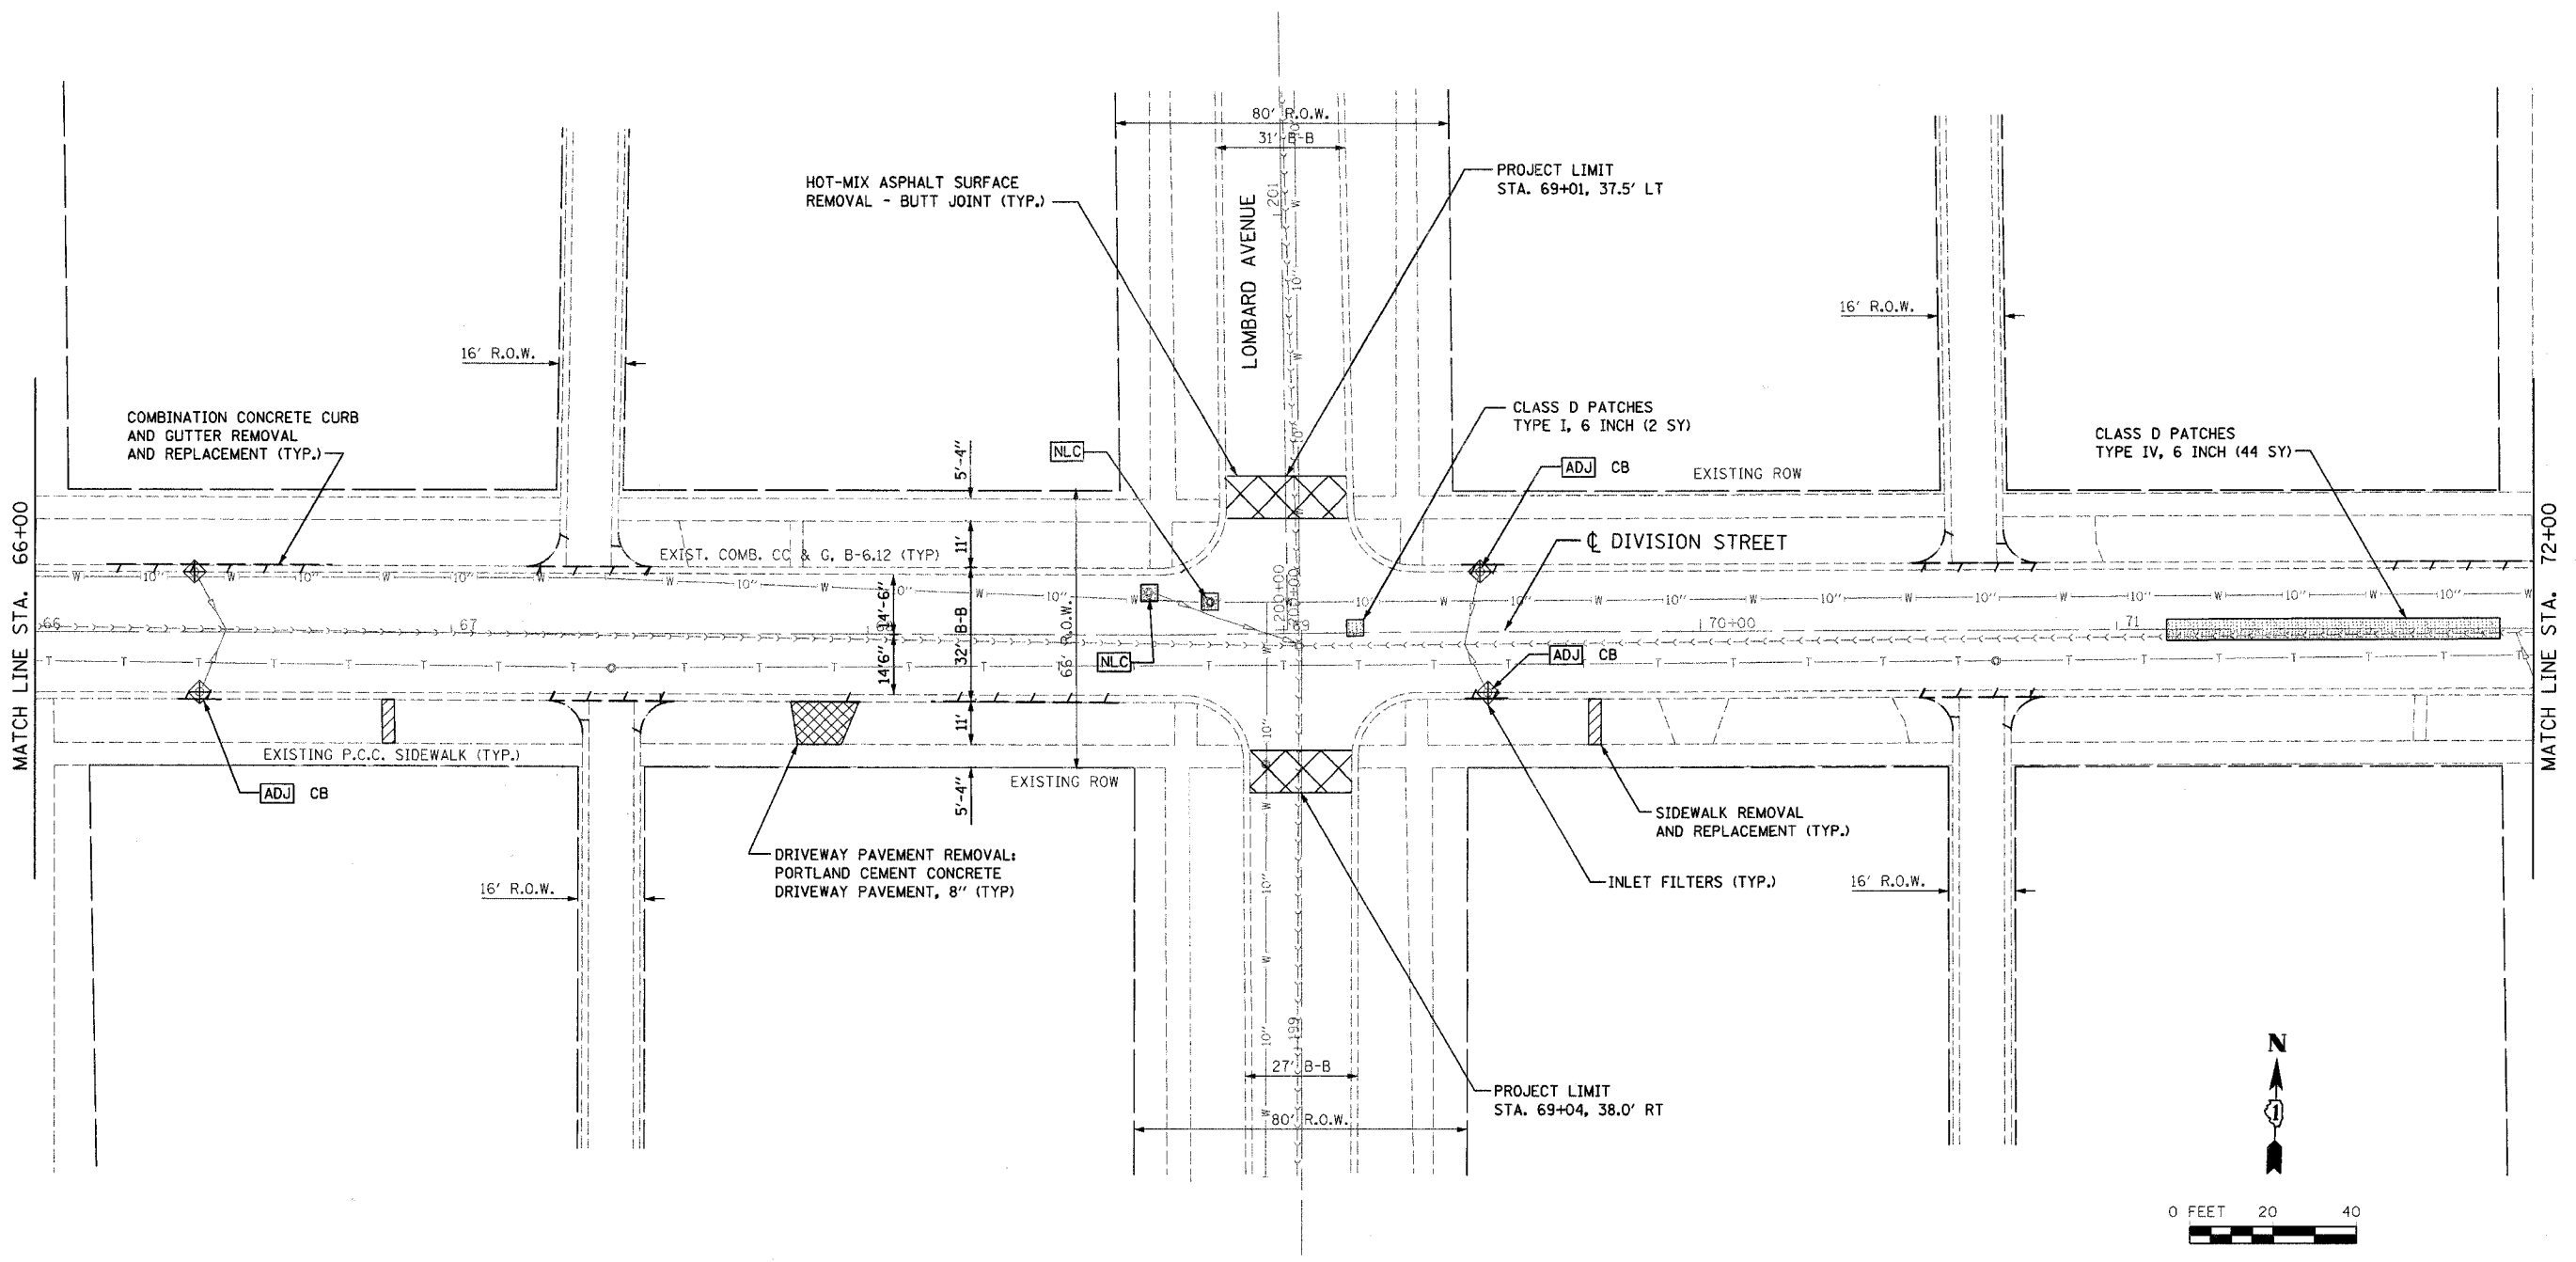

← HMA SURFACE REMOVAL & RESURFACING  
STA. 66+00 TO STA. 72+00 (2089 SY) →

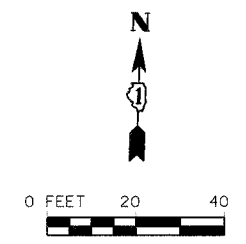

FILENAME: s:\06\751-993\751-993\751-993\micro\atlas files\mainline plans\division\division plan - 12.dwg  
 DATE: 1/9/2007  
 TIME: 4:05:00 PM

	REVISIONS		ILLINOIS DEPARTMENT OF TRANSPORTATION  FAU 1394 DIVISION STREET  EXISTING AND PROPOSED PLAN
	NAME	DATE	
SCALE: VERT. 1" = 20' HORIZ. 1" = 20'		DRAWN BY SAK CHECKED BY JDM	
DATE 1/9/2007			