



F.A. RTE.	SECTION	COUNTY	TOTAL SHEETS	SHEET NO.
1394	97-00226-00-FP	COOK	80	33
STA. 72+00		TO STA. 78+00		
FED. ROAD DIST. NO.		ILLINOIS FED. AID PROJECT		
CONTRACT NO.: 83898				

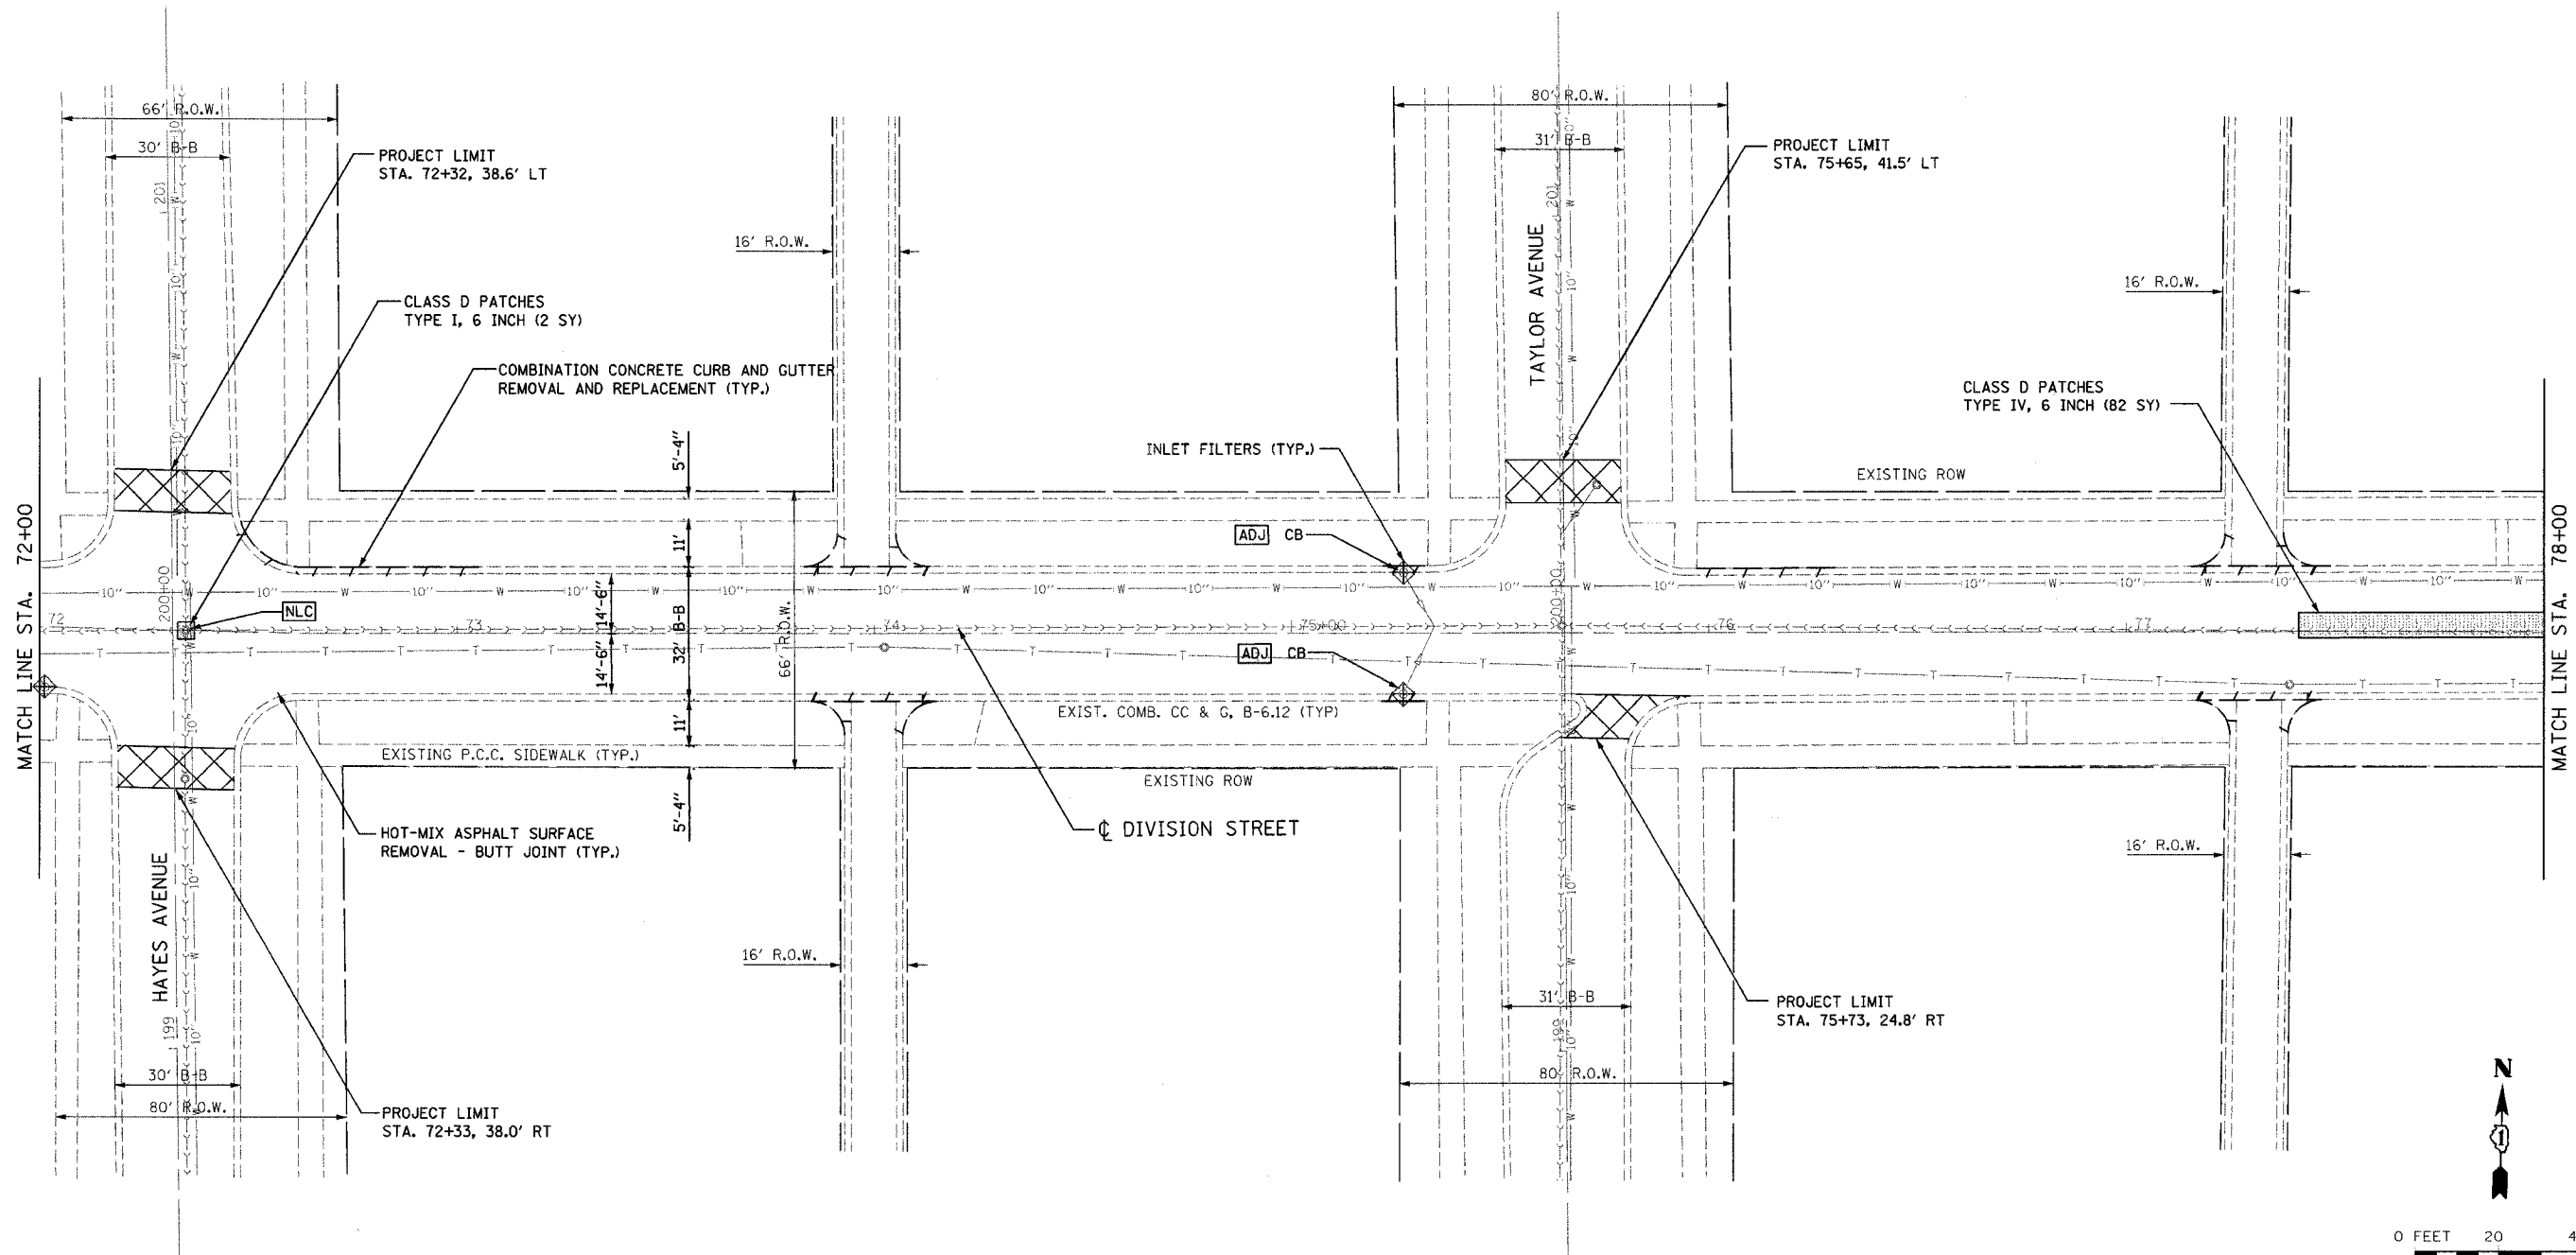

HMA SURFACE REMOVAL & RESURFACING
STA. 72+00 TO STA. 78+00 (2203 SY)

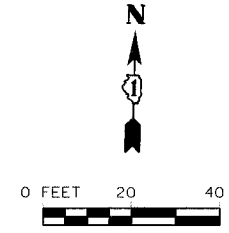

FILENAME: c:\061781-809\784\201\advised\draw\plan\division\division.plan - 13.dgn
 DATE: 1/9/2007
 TIME: 4:26:02 PM

	REVISIONS		ILLINOIS DEPARTMENT OF TRANSPORTATION FAU 1394 DIVISION STREET EXISTING AND PROPOSED PLAN
	NAME	DATE	
SCALE: VERT. 1" = 20' HORIZ. 1" = 20'		DRAWN BY SAK CHECKED BY JDM	
DATE 1/9/2007			