
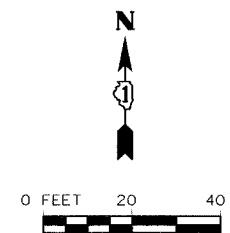


F.A. RTE.	SECTION	COUNTY	TOTAL SHEETS	SHEET NO.
1394	97-00226-00-PP	COOK	80	37
STA. 110+50		TO STA. 116+50		
FED. ROAD DIST. NO.		ILLINOIS FED. AID PROJECT		
CONTRACT NO.: 83898				

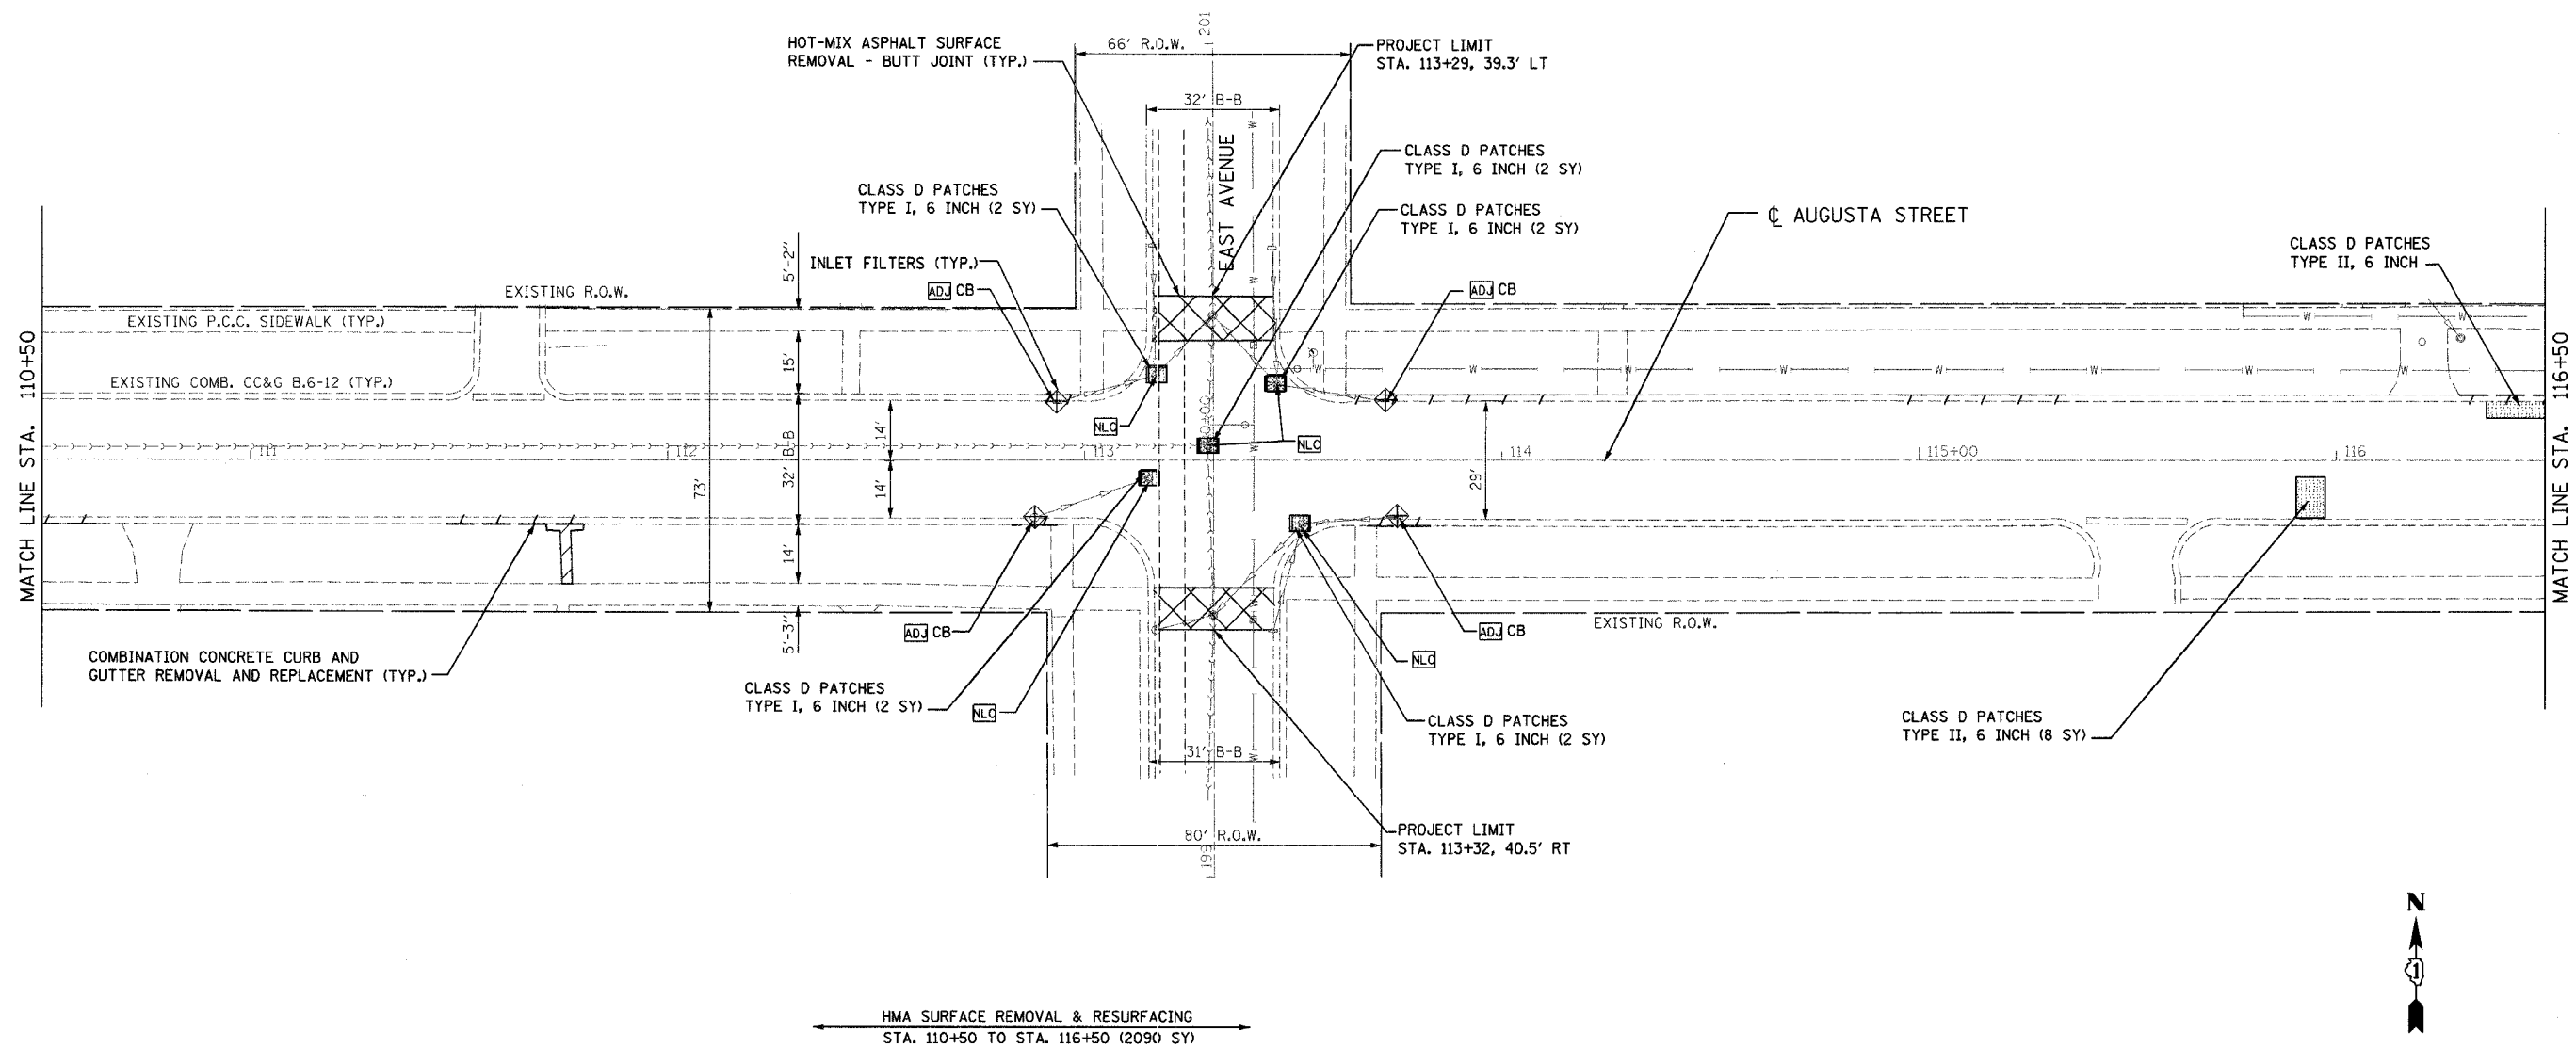

TIME: 4:56:48 PM  
 DATE: 1/9/2007  
 FILENAME: s:\081701-000\7861-000\plans\augusta\augusta plan - 02.dgn

	REVISIONS		ILLINOIS DEPARTMENT OF TRANSPORTATION
	NAME	DATE	
<b>AUGUSTA STREET</b> EXISTING AND PROPOSED PLAN		SCALE: VERT. HORIZ. DATE 1/9/2007	DRAWN BY JBH CHECKED BY JDM