



F.A. RTE.	SECTION	COUNTY	TOTAL SHEETS	SHEET NO.
1394	97-00226-00-PP	COOK	80	38
STA. 116+50 TO STA. 122+50				
FED. ROAD DIST. NO.	ILLINOIS	FED. AID PROJECT		
CONTRACT NO.: 83898				

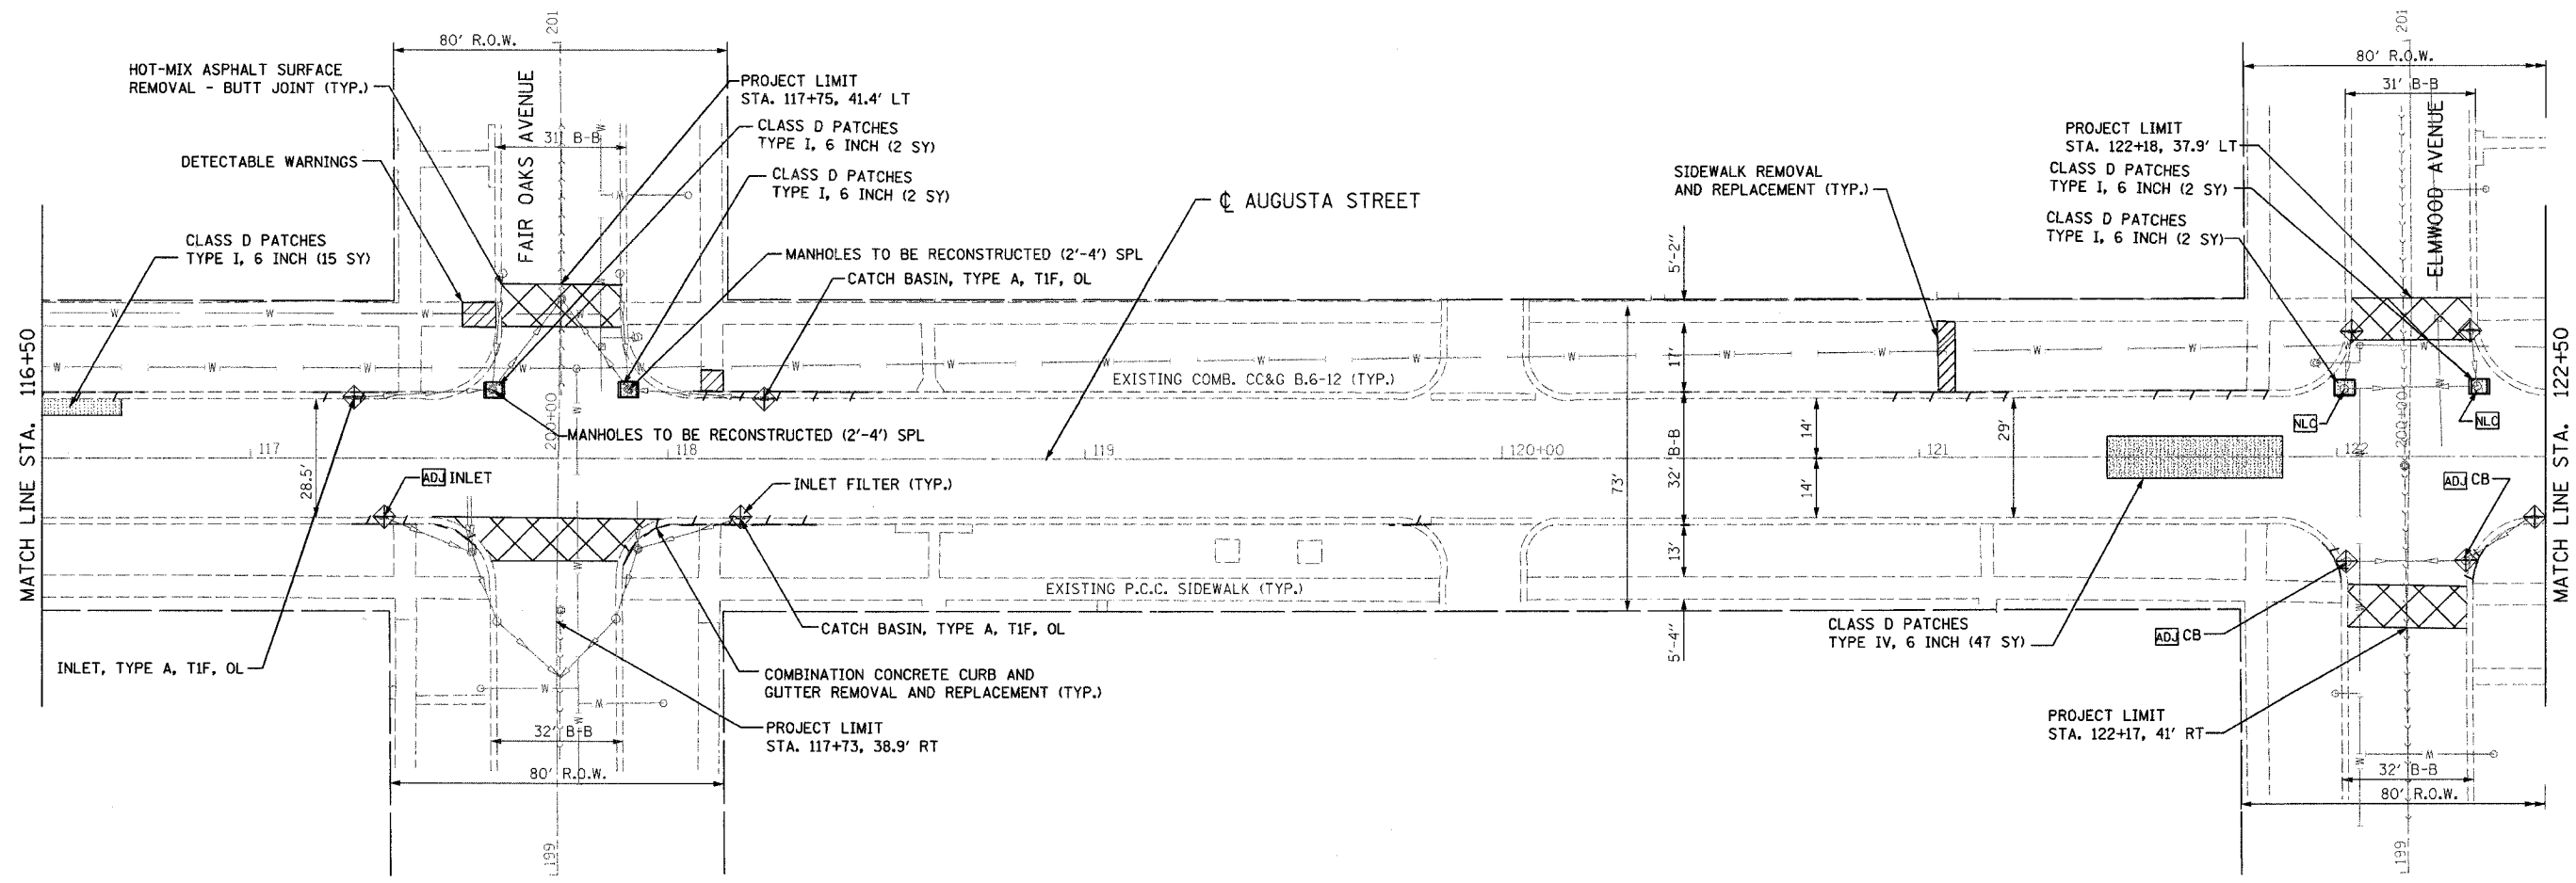

← HMA SURFACE REMOVAL & RESURFACING
STA. 116+50 TO STA. 122+50 (2287 SY) →

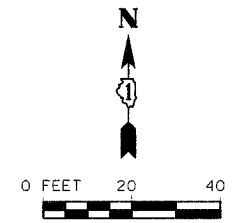

TIME: 4:46:52 PM

DATE: 8/8/2007

FILENAME: s:\06\781-884\781-884\99\infemas\sheet files\mashpln\pbus\language\engn\aspln - 09.adp

	REVISIONS		ILLINOIS DEPARTMENT OF TRANSPORTATION
	NAME	DATE	
			AUGUSTA STREET EXISTING AND PROPOSED PLAN
SCALE: VERT. HORIZ. DATE 1/9/2007		DRAWN BY JBH CHECKED BY JDM	