
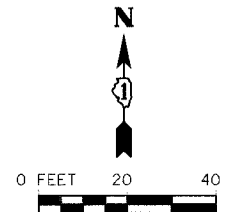


F.A. RTE.	SECTION	COUNTY	TOTAL SHEETS	SHEET NO.
1394	97-00226-00-PP	COOK	80	39
STA. 122+50		TO STA. 127+00		
FED. ROAD DIST. NO.		ILLINOIS FED. AID PROJECT		
CONTRACT NO.: 83898				

TIME: 4:36:08 PM

DATE: 1/9/2007

FILENAME: s:\061781-88017851\550\microstation\plans\augusta_street_plan - 05.dgn

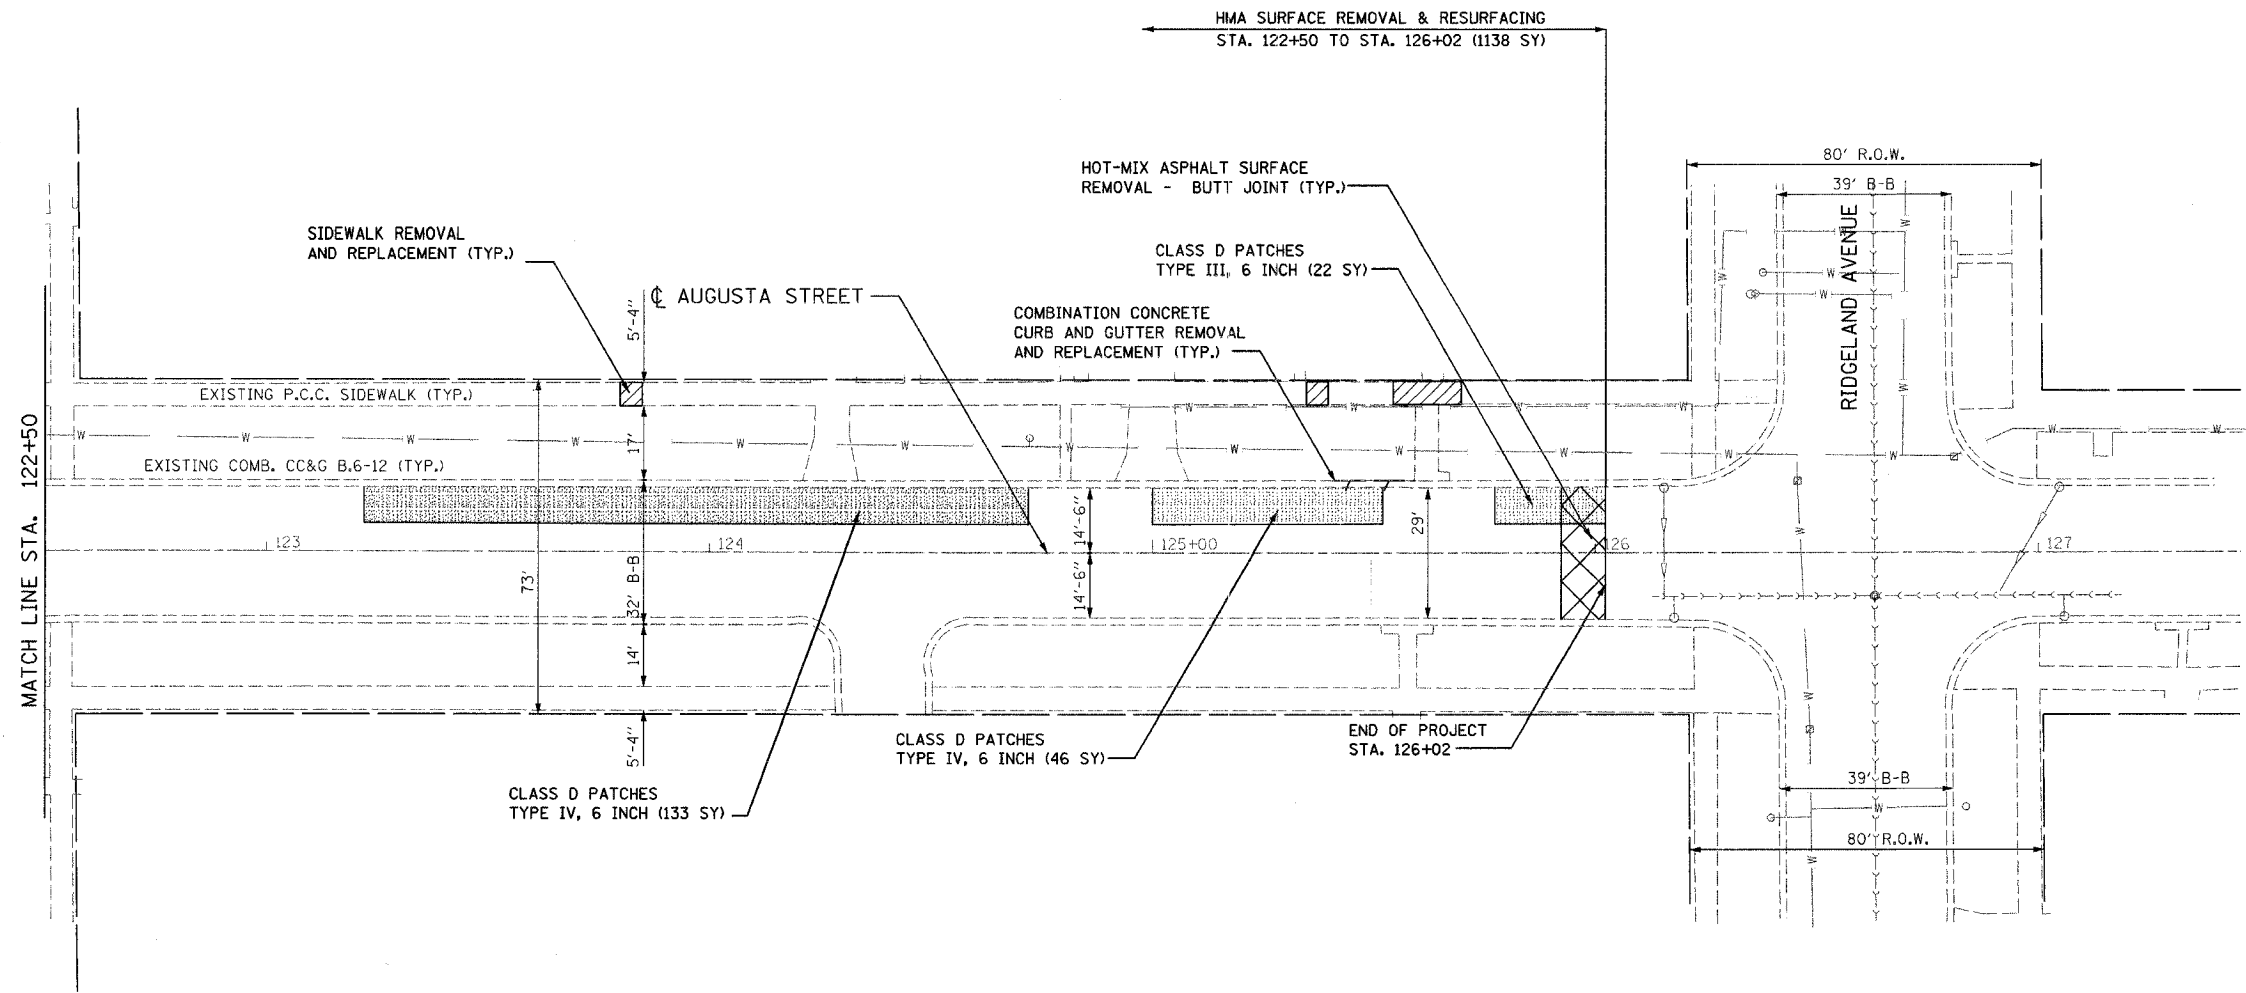

	REVISIONS		ILLINOIS DEPARTMENT OF TRANSPORTATION	
	NAME	DATE	<p style="text-align: center;">AUGUSTA STREET EXISTING AND PROPOSED PLAN</p> <p>SCALE: VERT. DRAWN BY JBH HORIZ. CHECKED BY JDM DATE 1/9/2007</p>	