
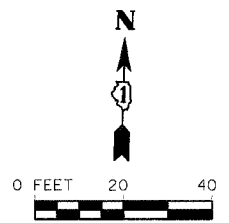



F.A. RTE.	SECTION	COUNTY	TOTAL SHEETS	SHEET NO.
1394	97-00226-00-PP	COOK	80	43
STA. 12+00		TO STA. 18+00		
FED. ROAD DIST. NO.	ILLINOIS	FED. AID PROJECT		
CONTRACT NO.: 83898				

FILENAME: s:\061751-850\061751\061751\pavement marking plan\division\worksheet.makings - 05.dgn
 DATE: 1/9/2007
 TIME: 6:56:16 PM

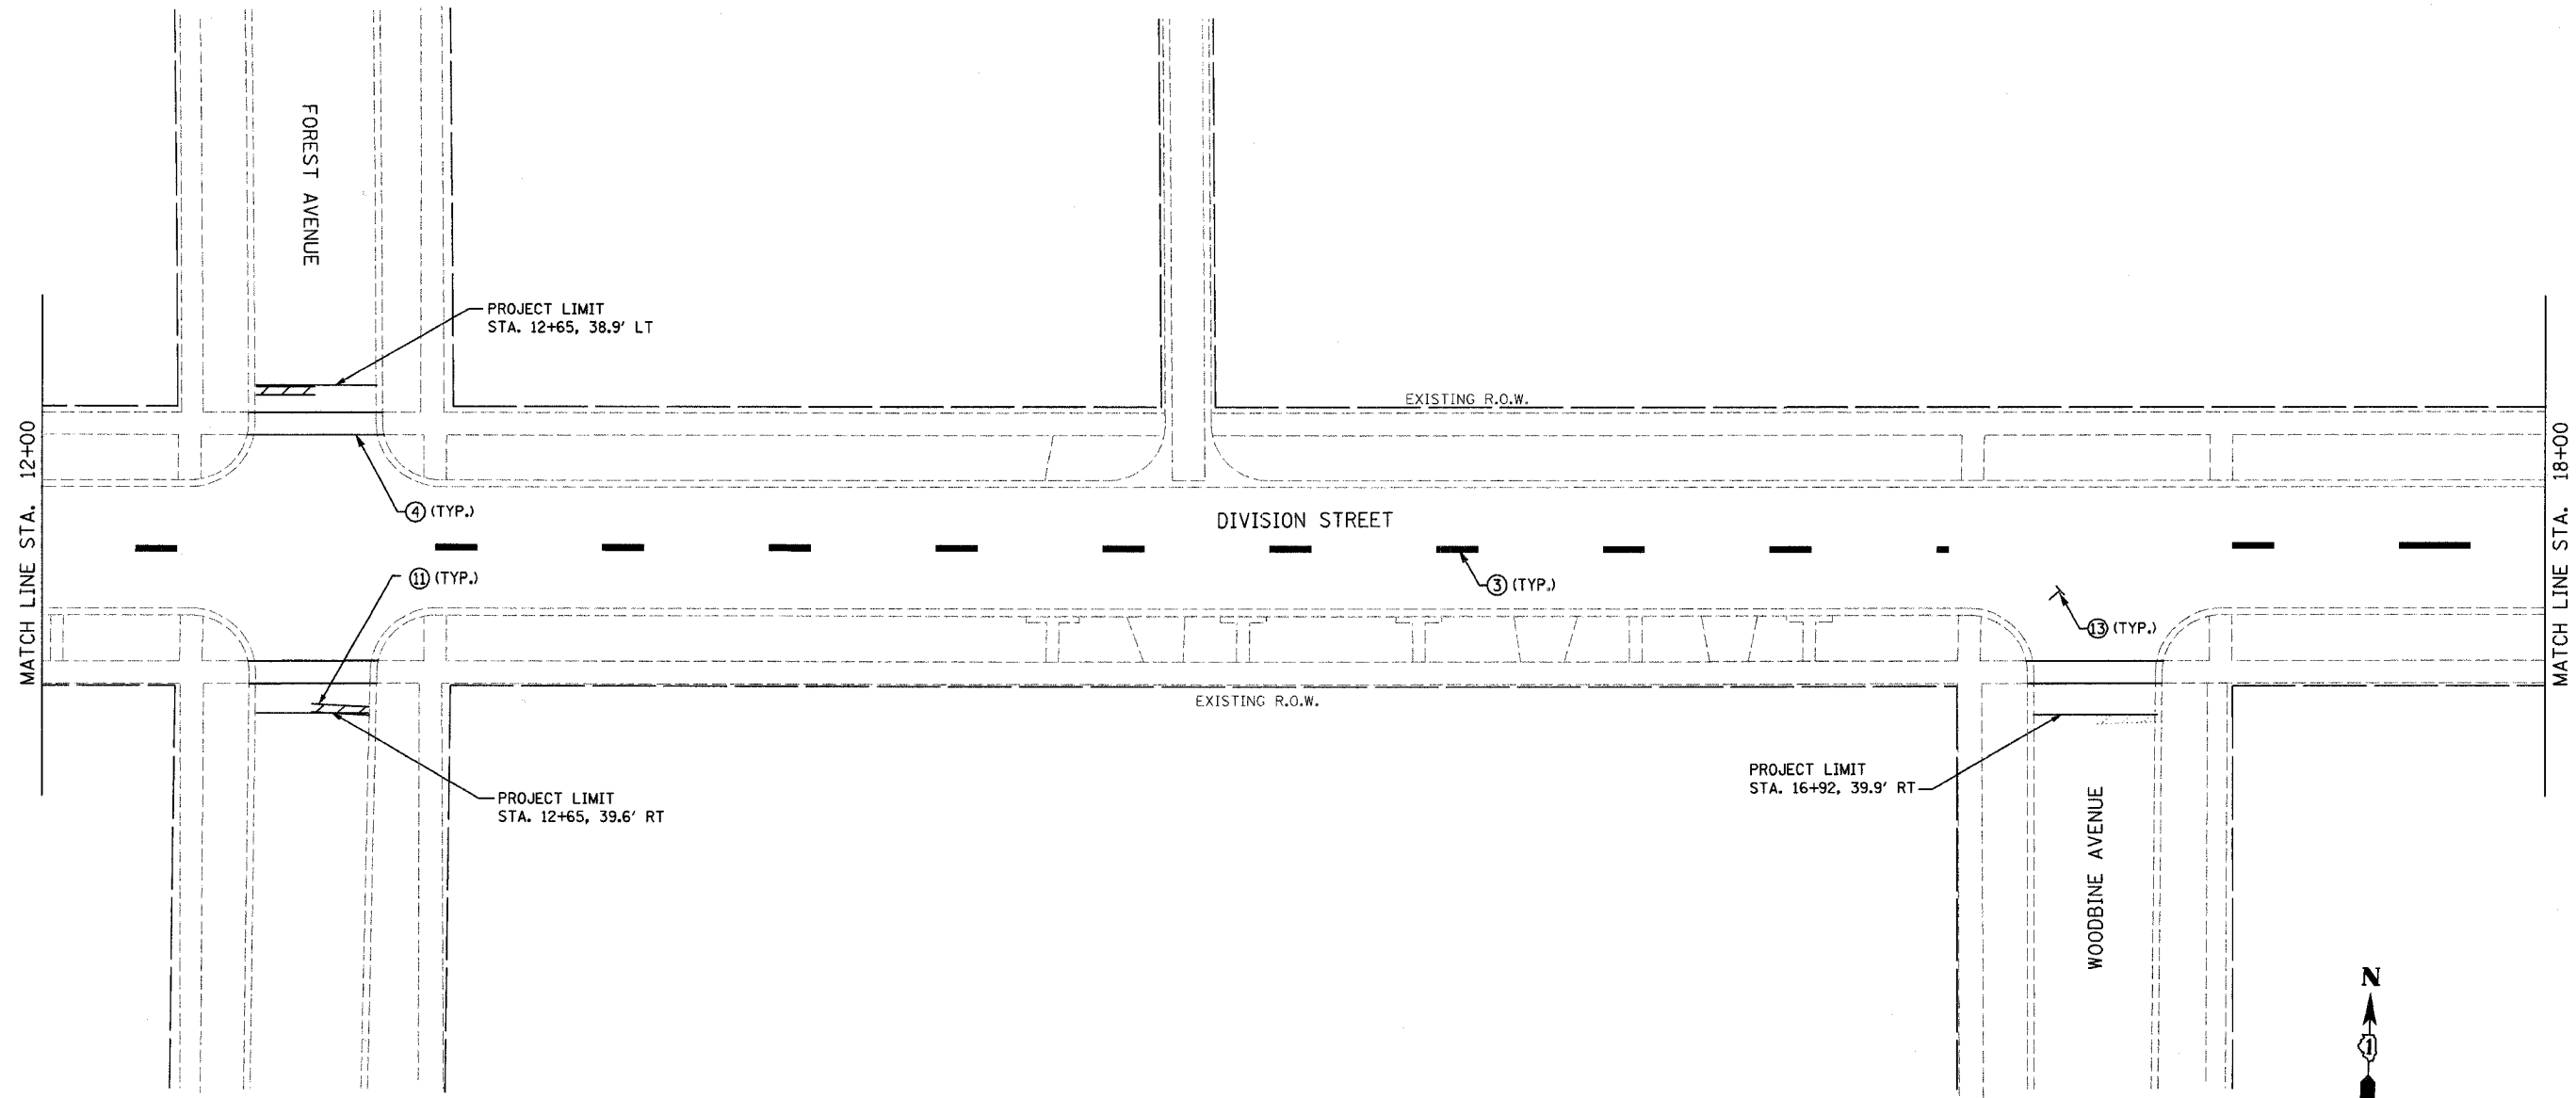

 <p>STRAND ASSOCIATES, INC. ENGINEERS</p>	REVISIONS		ILLINOIS DEPARTMENT OF TRANSPORTATION	
	NAME	DATE	FAU 1394	
			DIVISION STREET	
			PROPOSED PAVEMENT MARKINGS	
			SCALE: VERT. DRAWN BY SAK	
		DATE 1/9/2007 CHECKED BY JDM		