
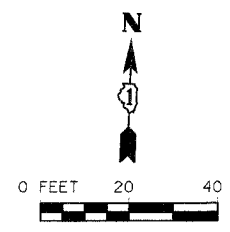


TIME: 4:38:16 PM

DATE: 1/9/2007

FILE NAME: s:\06\784\1394\miles\sheet files\pavement markings\pavement markings - 08.dwg

F.A. RTE.	SECTION	COUNTY	TOTAL SHEETS	SHEET NO.
1394	97-00226-00-PP	COOK	80	48
STA. 42+00		TO STA. 48+00		
FED. ROAD DIST. NO.	ILLINOIS	FED. AID PROJECT		
CONTRACT NO.: 83898				

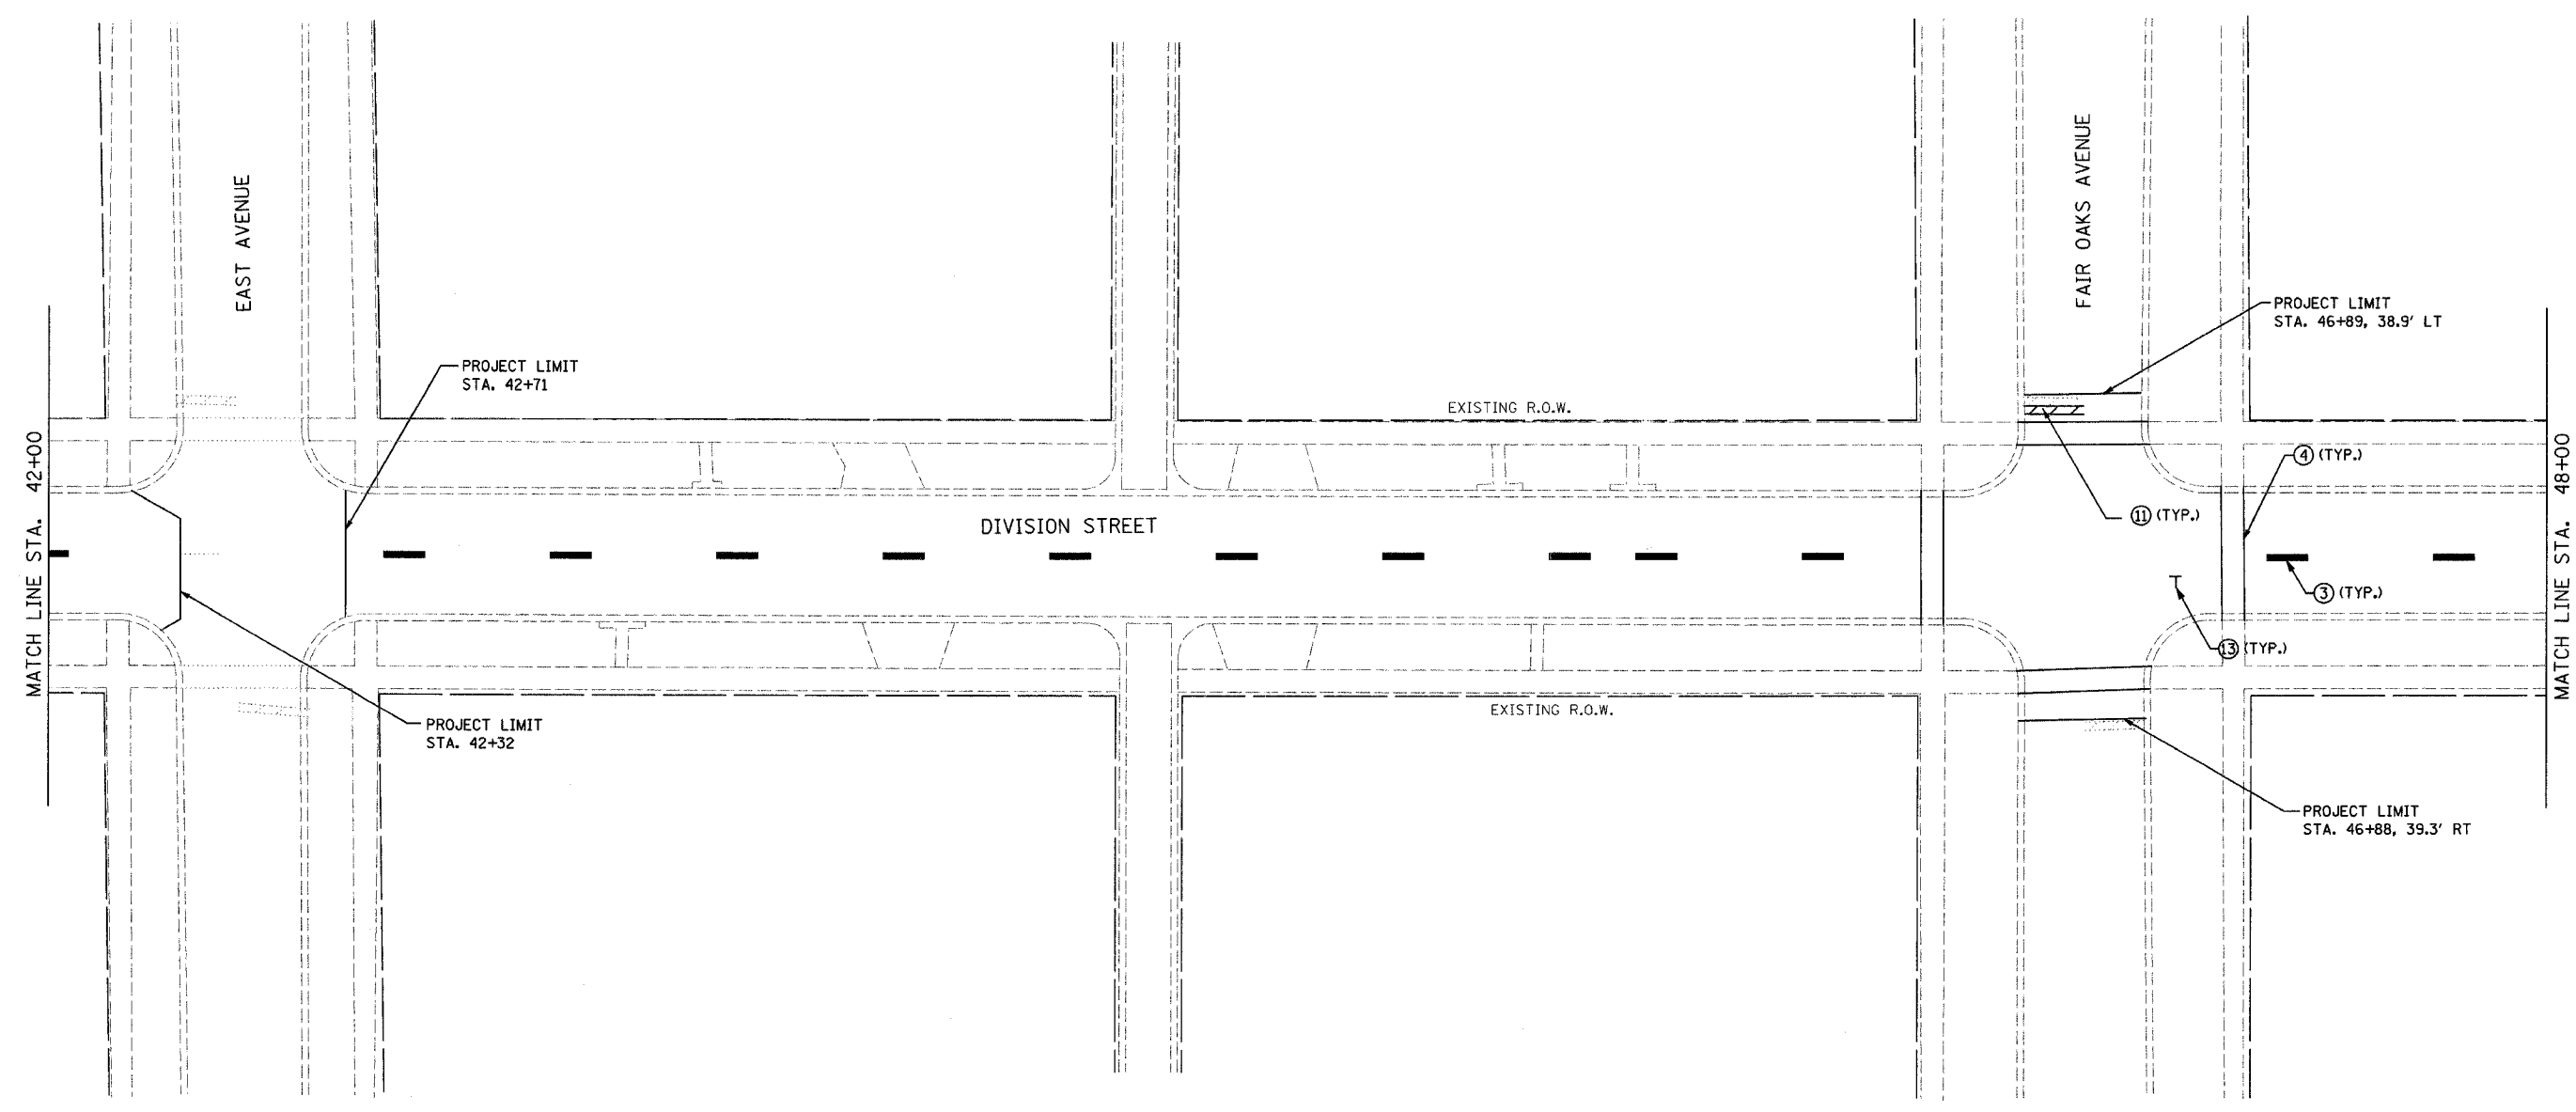

	REVISIONS		ILLINOIS DEPARTMENT OF TRANSPORTATION FAU 1394 DIVISION STREET PROPOSED PAVEMENT MARKINGS
	NAME	DATE	
SCALE: VERT. DATE 1/9/2007		DRAWN BY SAK CHECKED BY JDM	