
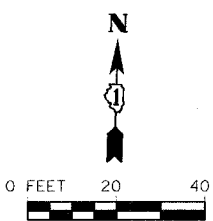


TABLE: 452816 P.M.

DATE: 1/9/2007

FILENAME: s:\08\1394-00\1394-006\microwe\chaut files\pavement markings - 13.dgn

F.A. RTE.	SECTION	COUNTY	TOTAL SHEETS	SHEET NO.
1394	97-00226-00-PP	COOK	80	53
STA. 72+00		TO STA. 78+00		
FED. ROAD DIST. NO.	ILLINOIS	FED. AID PROJECT		
CONTRACT NO.: 83898				

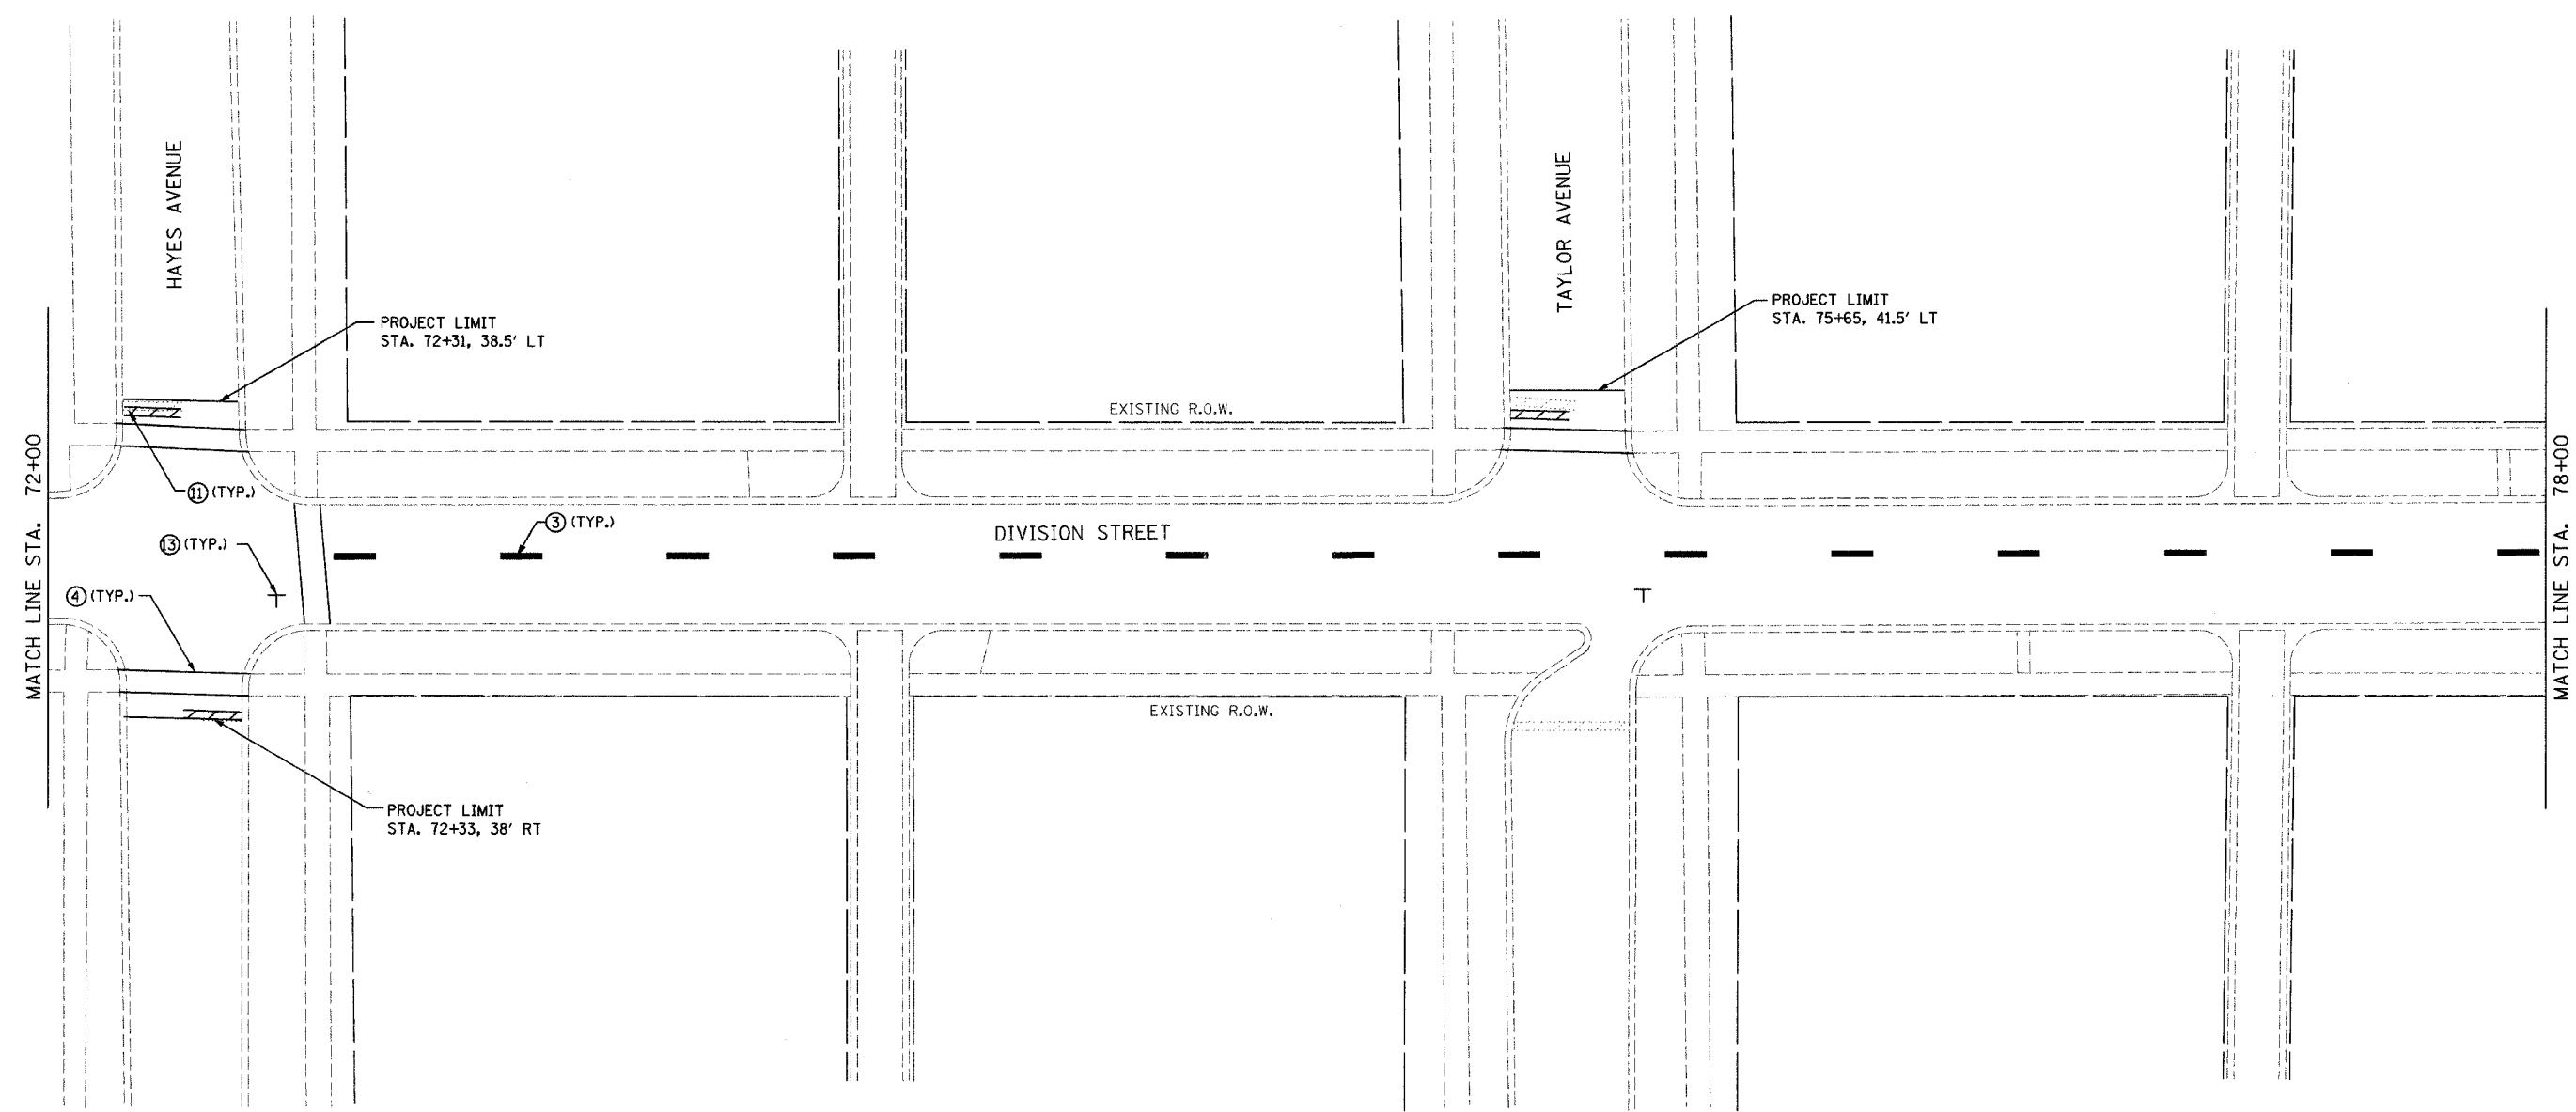

	REVISIONS		ILLINOIS DEPARTMENT OF TRANSPORTATION	
	NAME	DATE	FAU 1394 DIVISION STREET PROPOSED PAVEMENT MARKINGS	
SCALE: VERT. DRAWN BY SAK		CHECKED BY JDM		
DATE 1/9/2007				