

TIME: 4:35:24 PM

DATE: 1/22/07

DATE: 1/22/07

F.A. RTE.	SECTION	COUNTY	TOTAL SHEETS	SHEET NO.
1394	97-00226-00-PP	COOK	80	55
STA. 100+00		TO STA. 104+50		
FED. ROAD DIST. NO.	ILLINOIS	FED. AID PROJECT		
CONTRACT NO.: 83898				

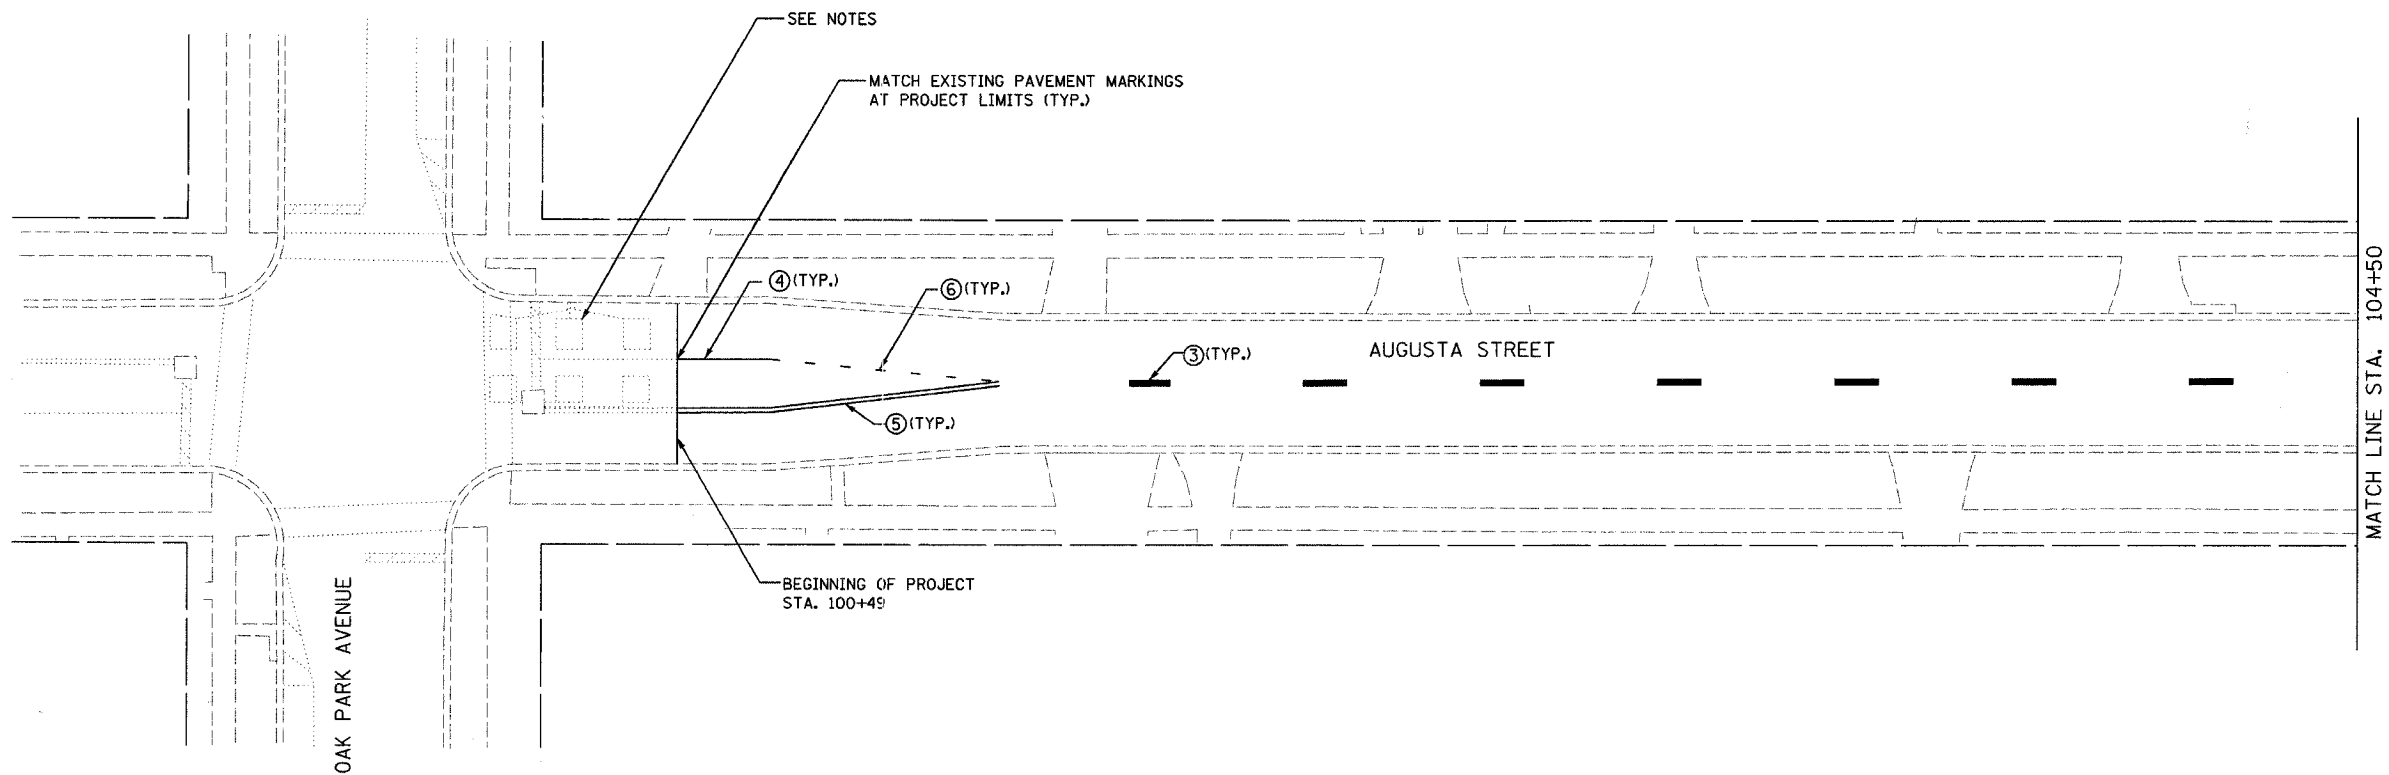

NOTE:
 A NOMINAL QUANTITY OF DETECTOR LOOPS REPLACEMENT HAS BEEN ADDED TO CONTRACT. SOME OF THE EXISTING DETECTOR LOOPS ARE OUTSIDE OF THE PROJECT LIMITS. IF THE DETECTOR LOOPS ARE STRUCK, THE CONTRACTOR SHALL BE PAID USING THE PAY ITEM DETECTOR LOOP REPLACEMENT.

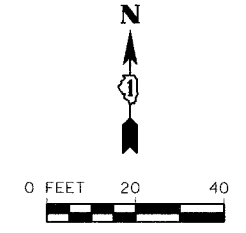

	REVISIONS		ILLINOIS DEPARTMENT OF TRANSPORTATION	
	NAME	DATE	FAU 1394 AUGUSTA STREET PROPOSED PAVEMENT MARKINGS	
		SCALE: VERT.	DRAWN BY	JBH
		HORIZ.	CHECKED BY	JDM
		DATE	1/9/2007	