
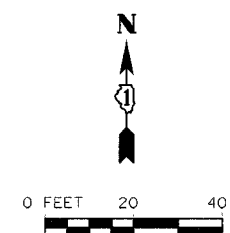


F.A. RTE.	SECTION	COUNTY	TOTAL SHEETS	SHEET NO.
1394	97-00226-00-PP	COOK	80	57
STA. 110+50		TO STA. 116+50		
FED. ROAD DIST. NO.	ILLINOIS	FED. AID PROJECT		
CONTRACT NO.: 83898				

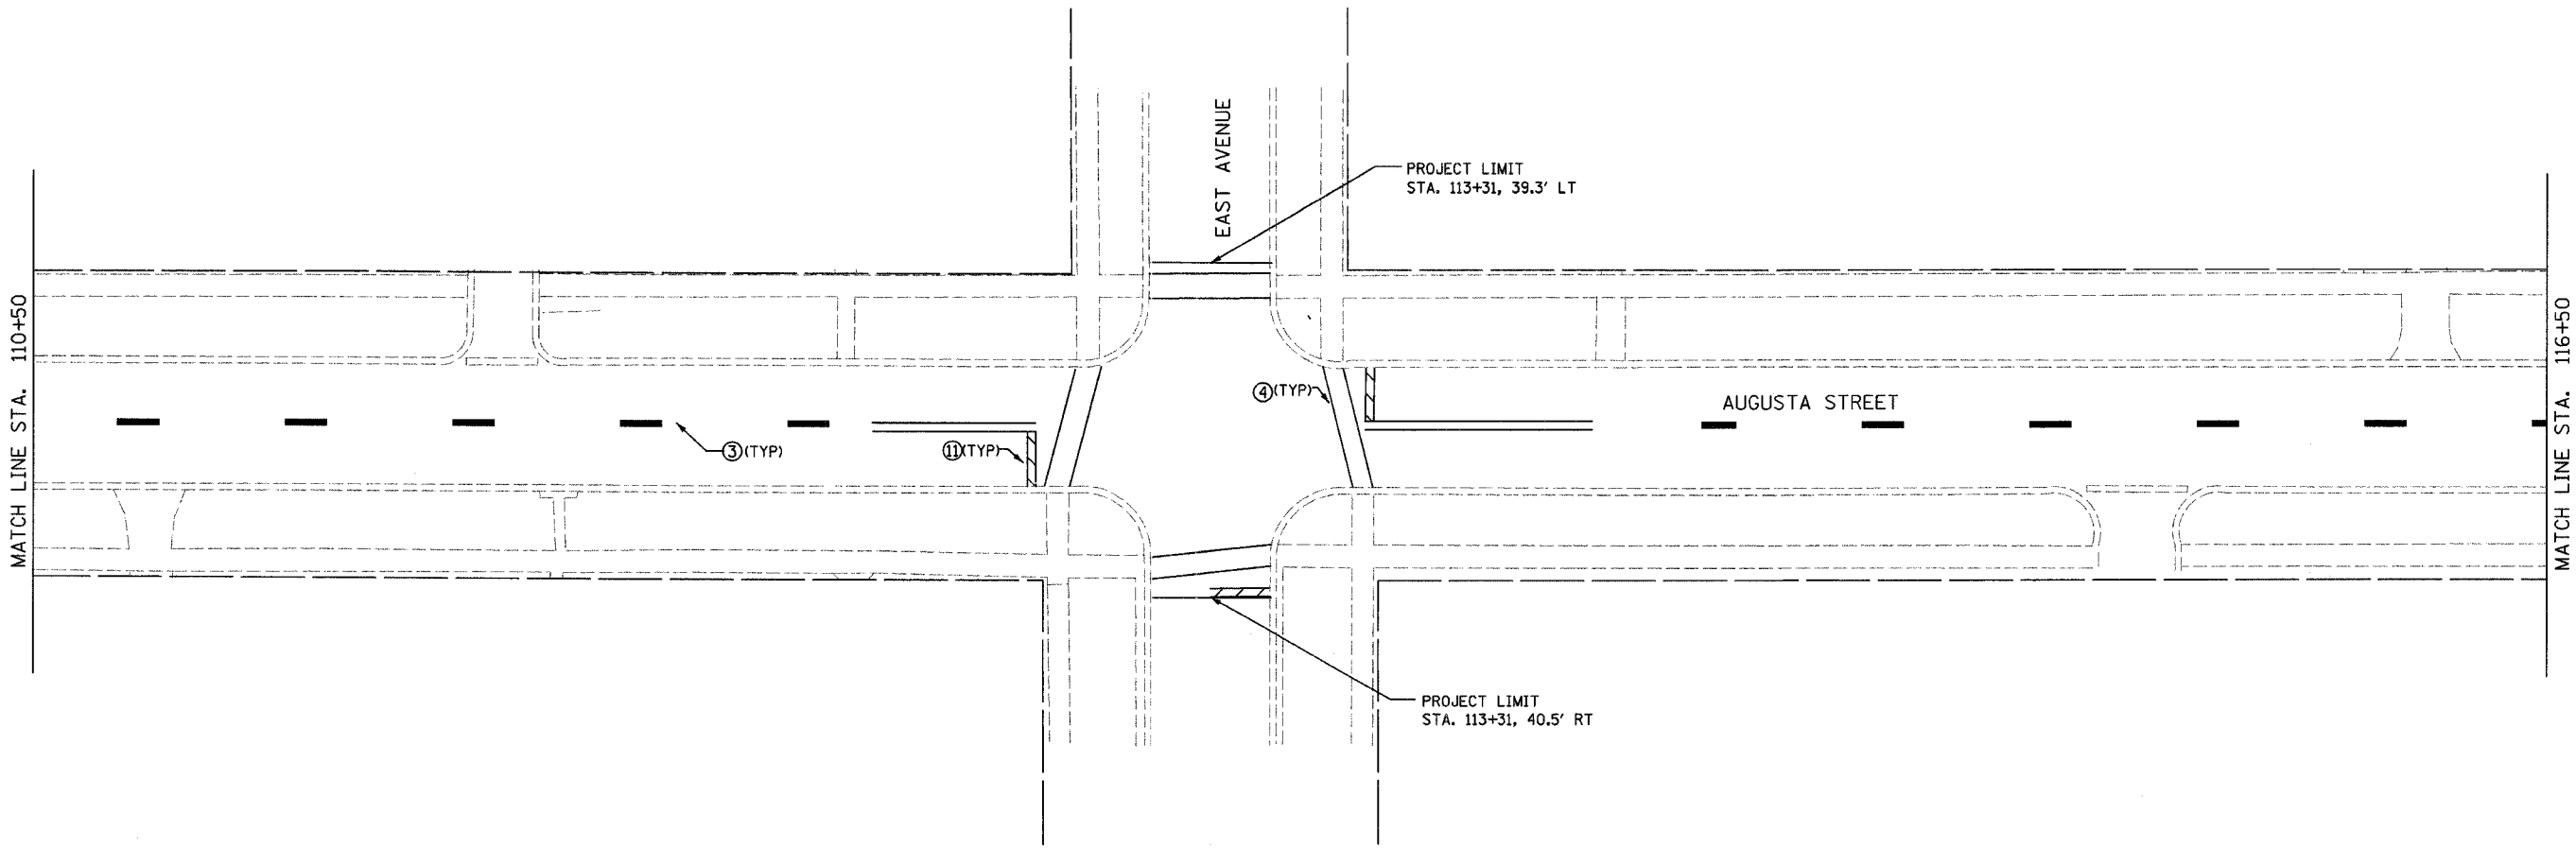

FILENAME: s:\061781-888\786\436\misco\sheet files\pavement marking plans\augusta\augusta pavement markings - design DATE: 1/9/2007 TIME: 4:58:29 PM

	REVISIONS		ILLINOIS DEPARTMENT OF TRANSPORTATION  FAU 1394 AUGUSTA STREET PROPOSED PAVEMENT MARKINGS
	NAME	DATE	
			SCALE: VERT. _____ HORIZ. _____ DATE 1/9/2007
		DRAWN BY JBH CHECKED BY JDM	