

TIME: 08:25 PM

9/20/07

DATE:

DATE:

DATE:

DATE:

DATE:

DATE:

DATE:

DATE:

DATE:



DATE:

DATE:

DATE:

DATE:

F.A. RTE.	SECTION	COUNTY	TOTAL SHEETS	SHEET NO.
1394	97-00226-00-PP	COOK	80	58
STA. 116+50		TO STA. 122+50		
FED. ROAD DIST. NO.	ILLINOIS	FED. AID PROJECT		
CONTRACT NO.: 83898				

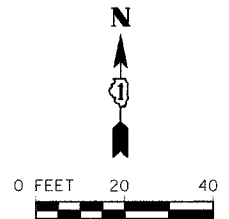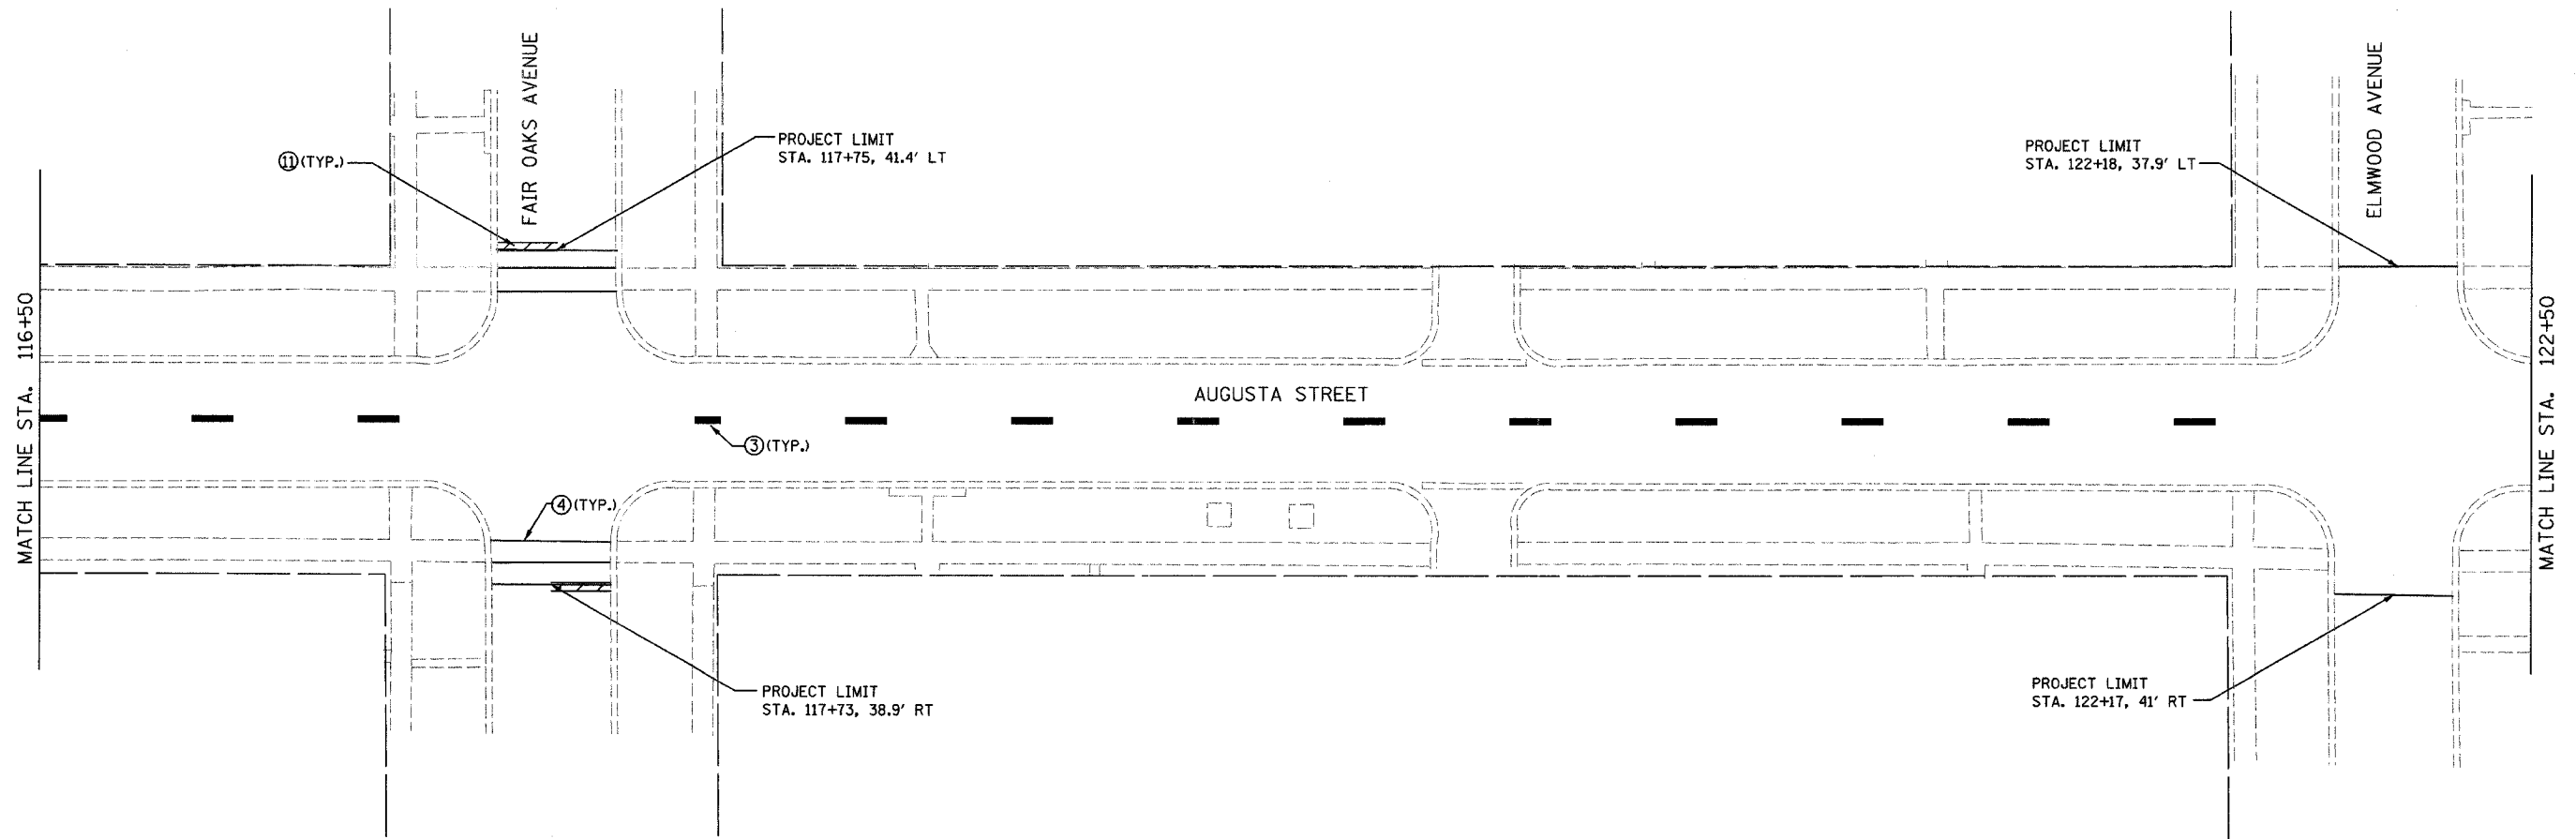

	REVISIONS		ILLINOIS DEPARTMENT OF TRANSPORTATION	
	NAME	DATE	FAU 1394	
			AUGUSTA STREET	
			EXISTING AND PROPOSED PLAN	
			SCALE: VERT. 1"=40'	DRAWN BY
		HORIZ. 1"=40'	CHECKED BY	JDM
		DATE 1/9/2007		