


F.A.U. RTE.	SECTION	COUNTY	TOTAL SHEETS	SHEET NO.
2638	00-00139-00-RS	DUPAGE	68	13
STA. 57+00		TO STA. 76+00		
FED. ROAD DIST. NO.		ILLINOIS FED. AID PROJECT		
PROJECT NO.: M-8003 (663)				


MATCHLINE STA. 57+00
SEE SHEET 4 OF 9

SIDEWALK
REMOVAL
(TYP.)

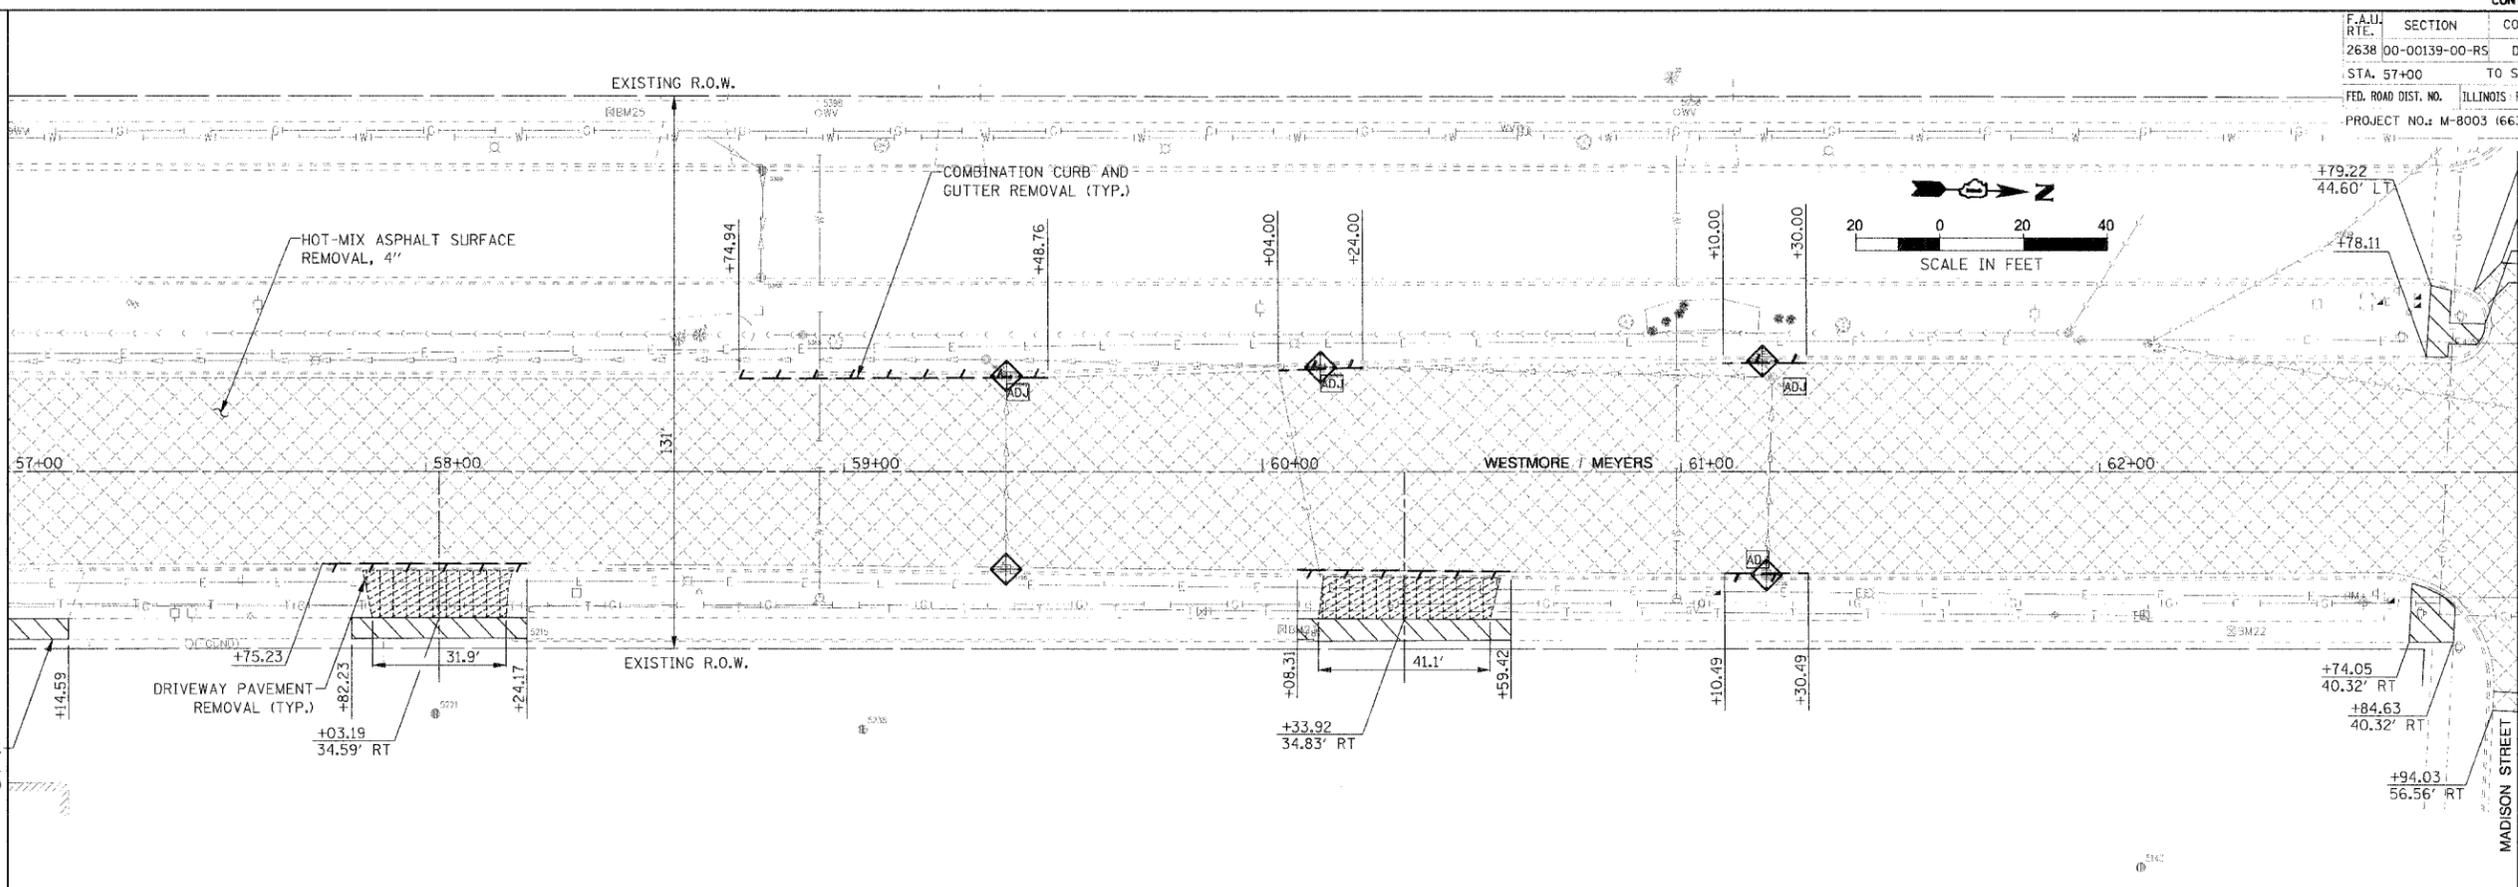

MATCHLINE STA. 63+00
SEE BELOW

MATCHLINE STA. 63+00
SEE ABOVE

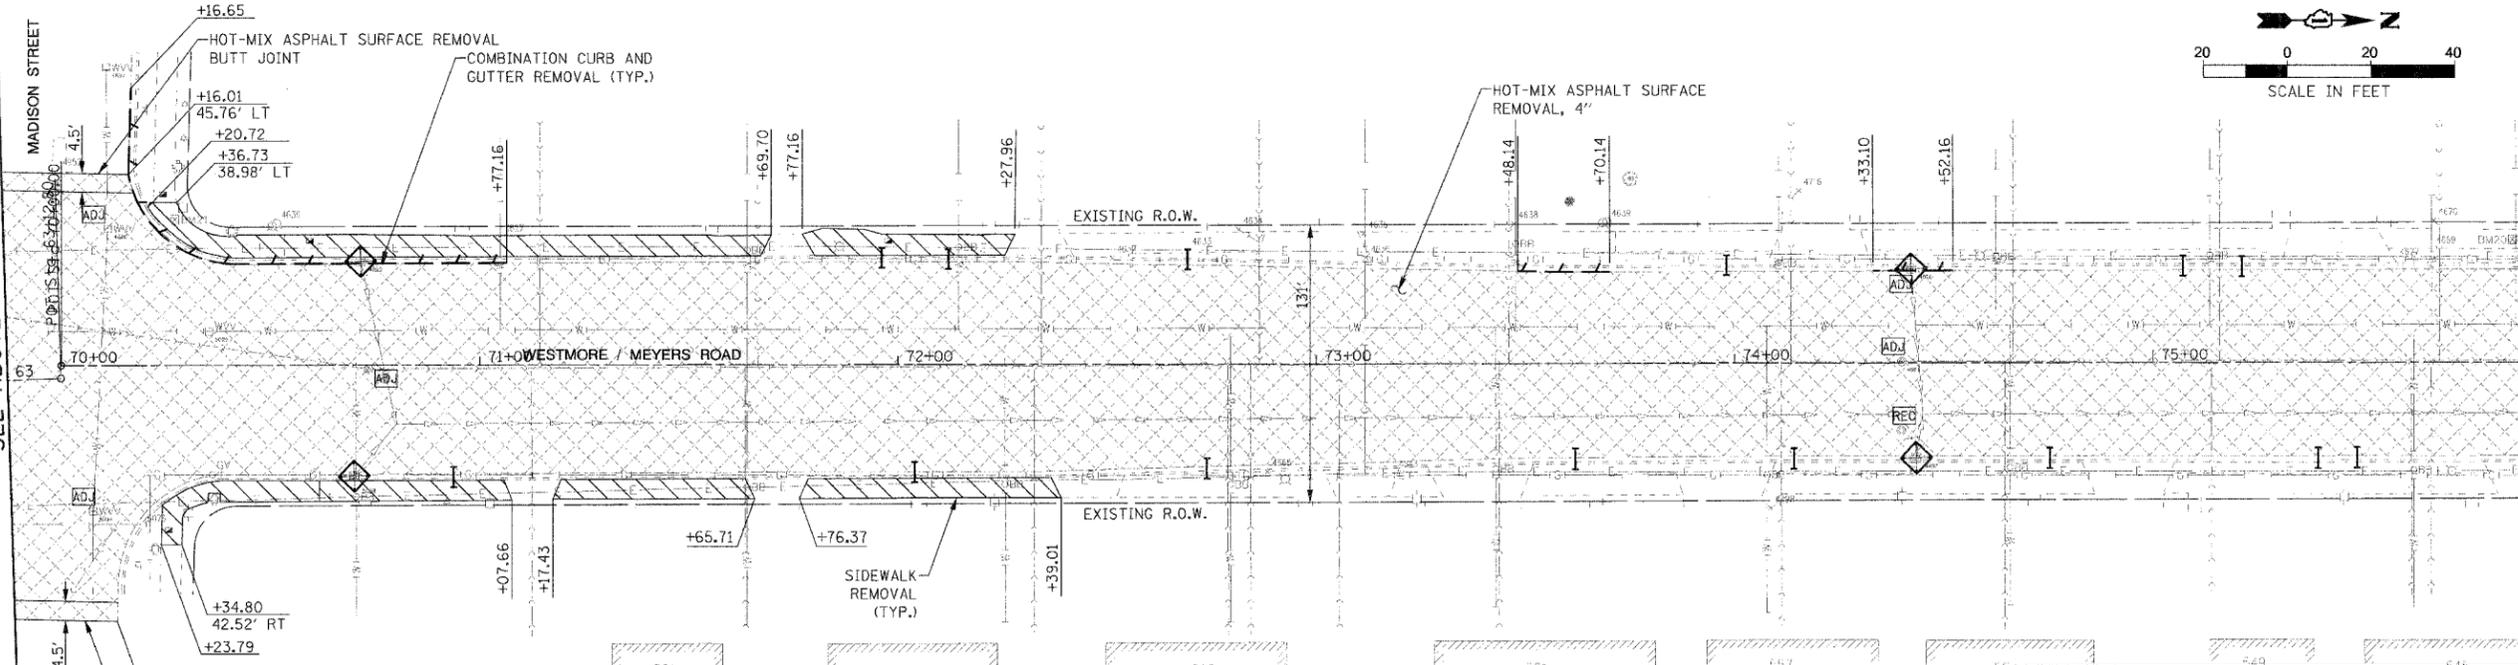

MATCHLINE STA. 76+00
SEE SHEET 6 OF 9

PLT DATE = 1/27/2007
FILE NAME = I:\Lombard\1489 Westmore Majors Resurfacing\CAD\psh\psh.dgn

REVISIONS		ILLINOIS DEPARTMENT OF TRANSPORTATION
NAME	DATE	
		VILLAGE OF LOMBARD WESTMORE / MEYERS RESURFACING PROJECT REMOVAL PLAN SHEET 5 OF 9
SCALE: 1:20		DRAWN BY: JRH CHECKED BY: JMT
DATE: 01/31/07		