
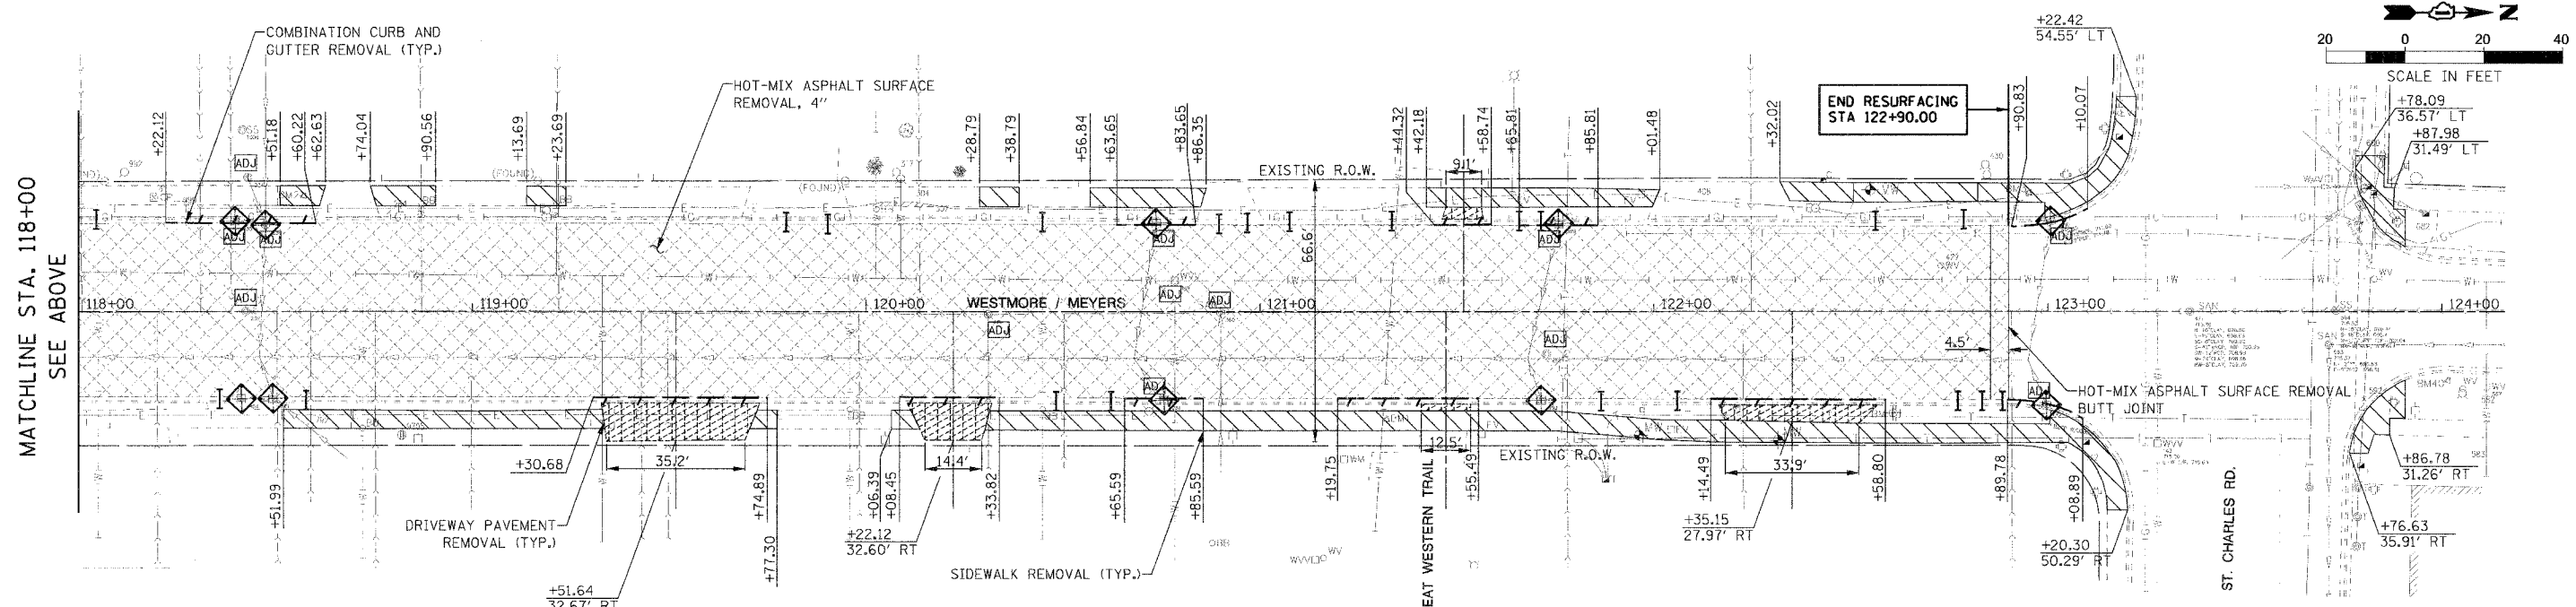
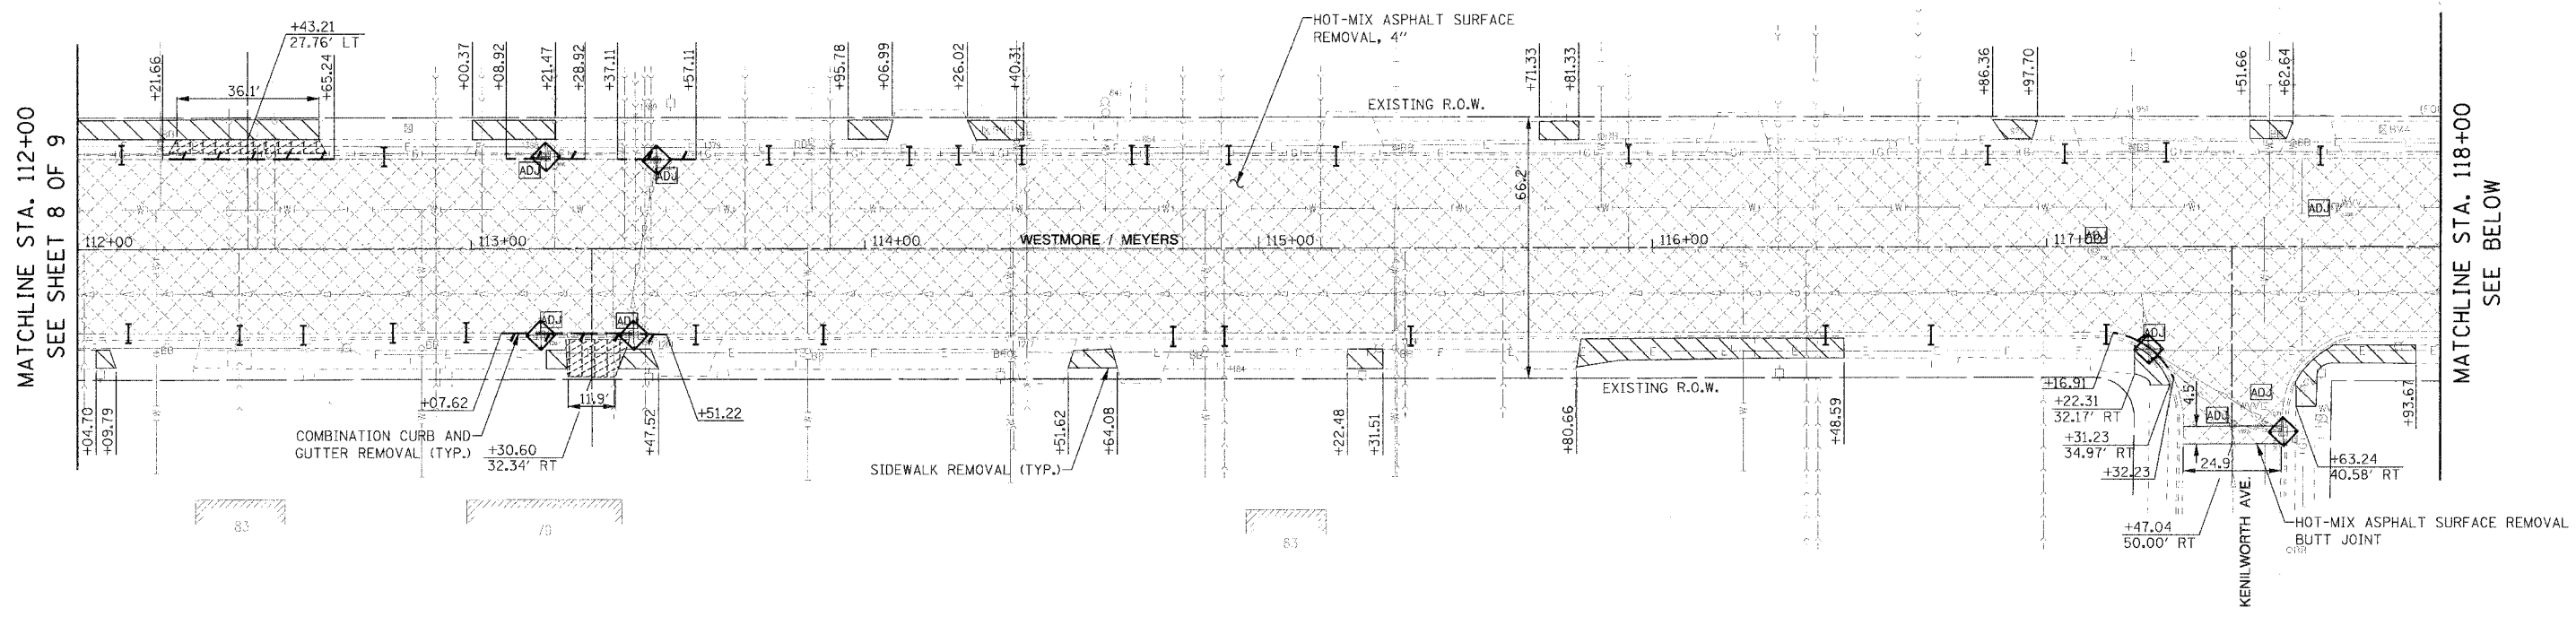


F.A.U. R.T.E. 1	SECTION	COUNTY	TOTAL SHEETS	SHEET NO.
2638	00-00139-00-RS	DUPAGE	68	17
STA. 112+00	TO STA. 124+00			
FED. ROAD DIST. NO.	ILLINOIS FED. AID PROJECT			
PROJECT NO.: M-8003 (663)				

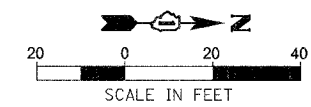

REVISIONS		ILLINOIS DEPARTMENT OF TRANSPORTATION
NAME	DATE	
		<b>VILLAGE OF LOMBARD</b> <b>WESTMORE / MEYERS RESURFACING PROJECT</b>  <b>REMOVAL PLAN</b> <b>SHEET 9 OF 9</b>

NOTE:  
CONTRACTOR SHOULD REVIEW THE ENVIRONMENTAL SOIL BORING TEST DATA IN THE SOIL BORING REPORT PREPARED BY TSC.

SCALE: 1:20  
DATE: 01/31/07  
DRAWN BY: JRH  
CHECKED BY: JMT