
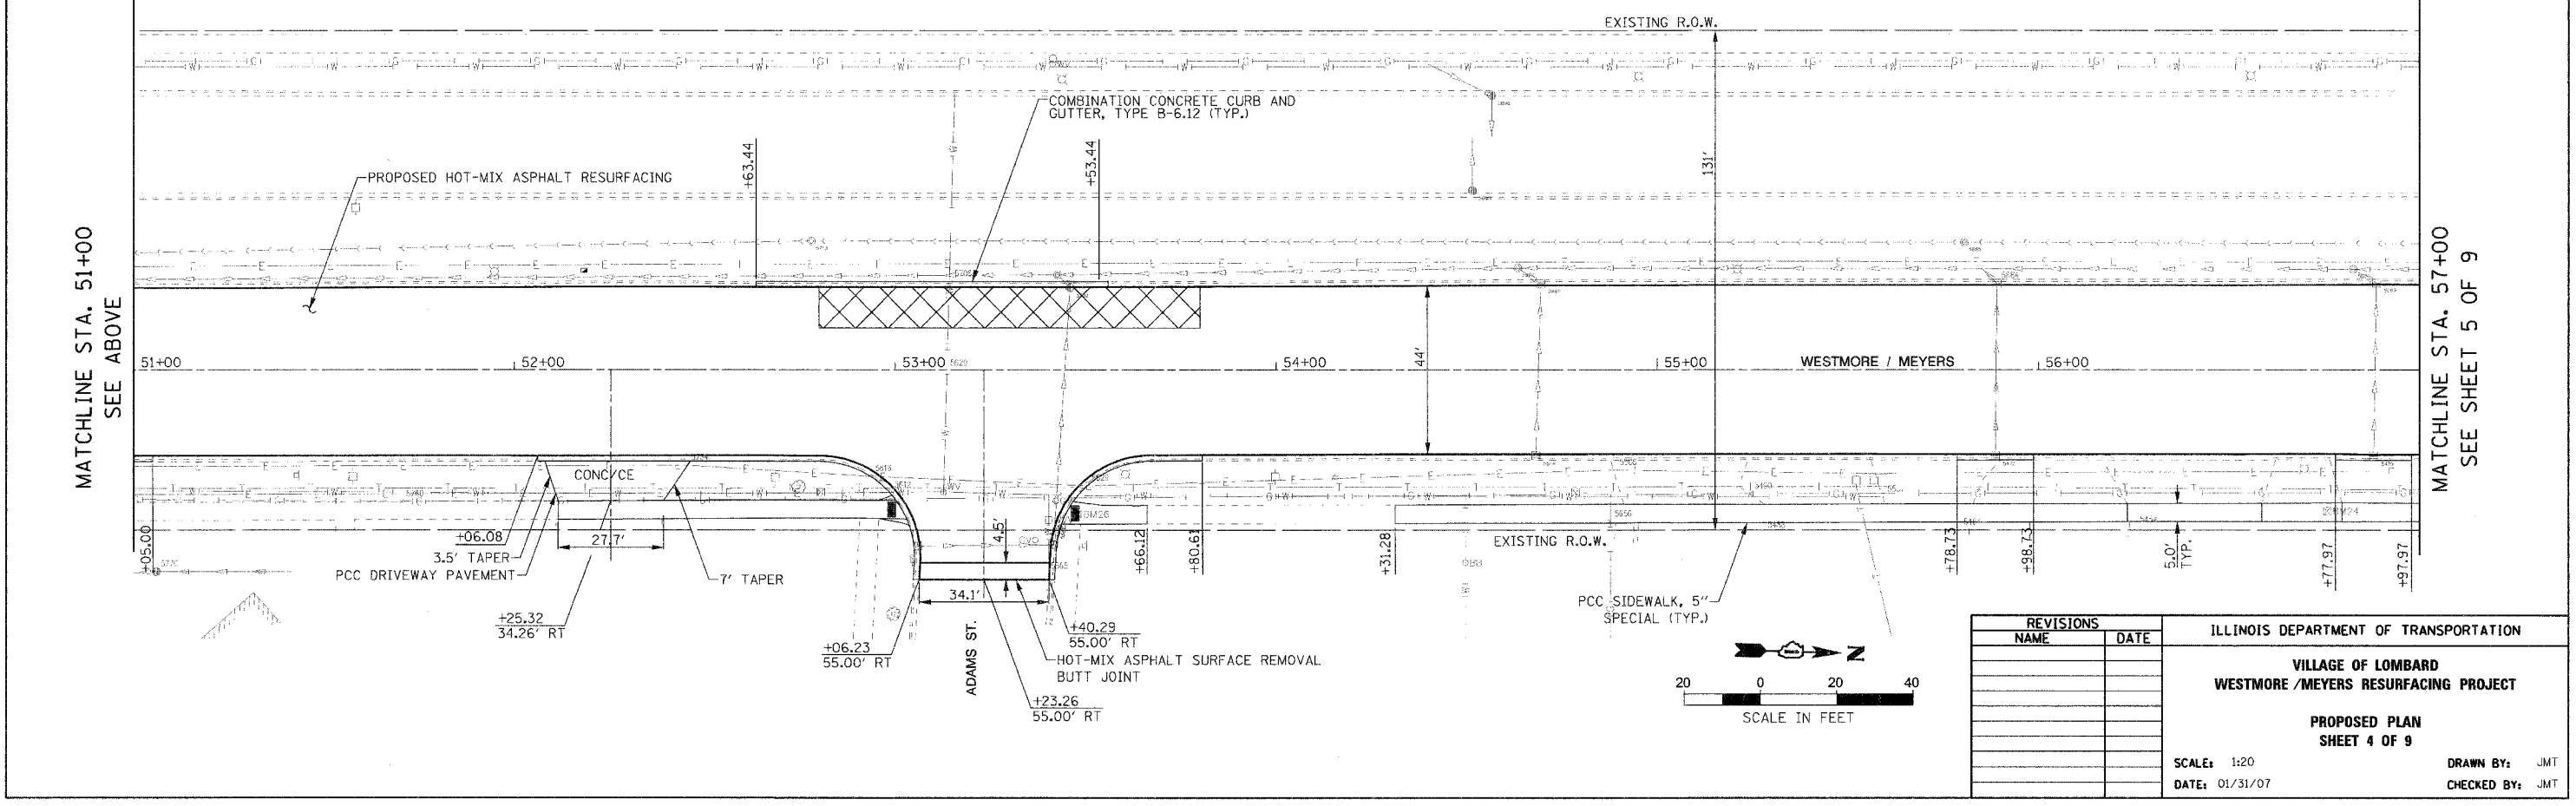


F.A.U. RTE.	SECTION	COUNTY	TOTAL SHEETS	SHEET NO.
2638	00-00139-00-RS	DUPAGE	68	21
STA. 45+00	TO STA. 57+00			
FED. ROAD DIST. NO.	ILLINOIS FED. AID PROJECT			
PROJECT NO.: M-8003 (663)				

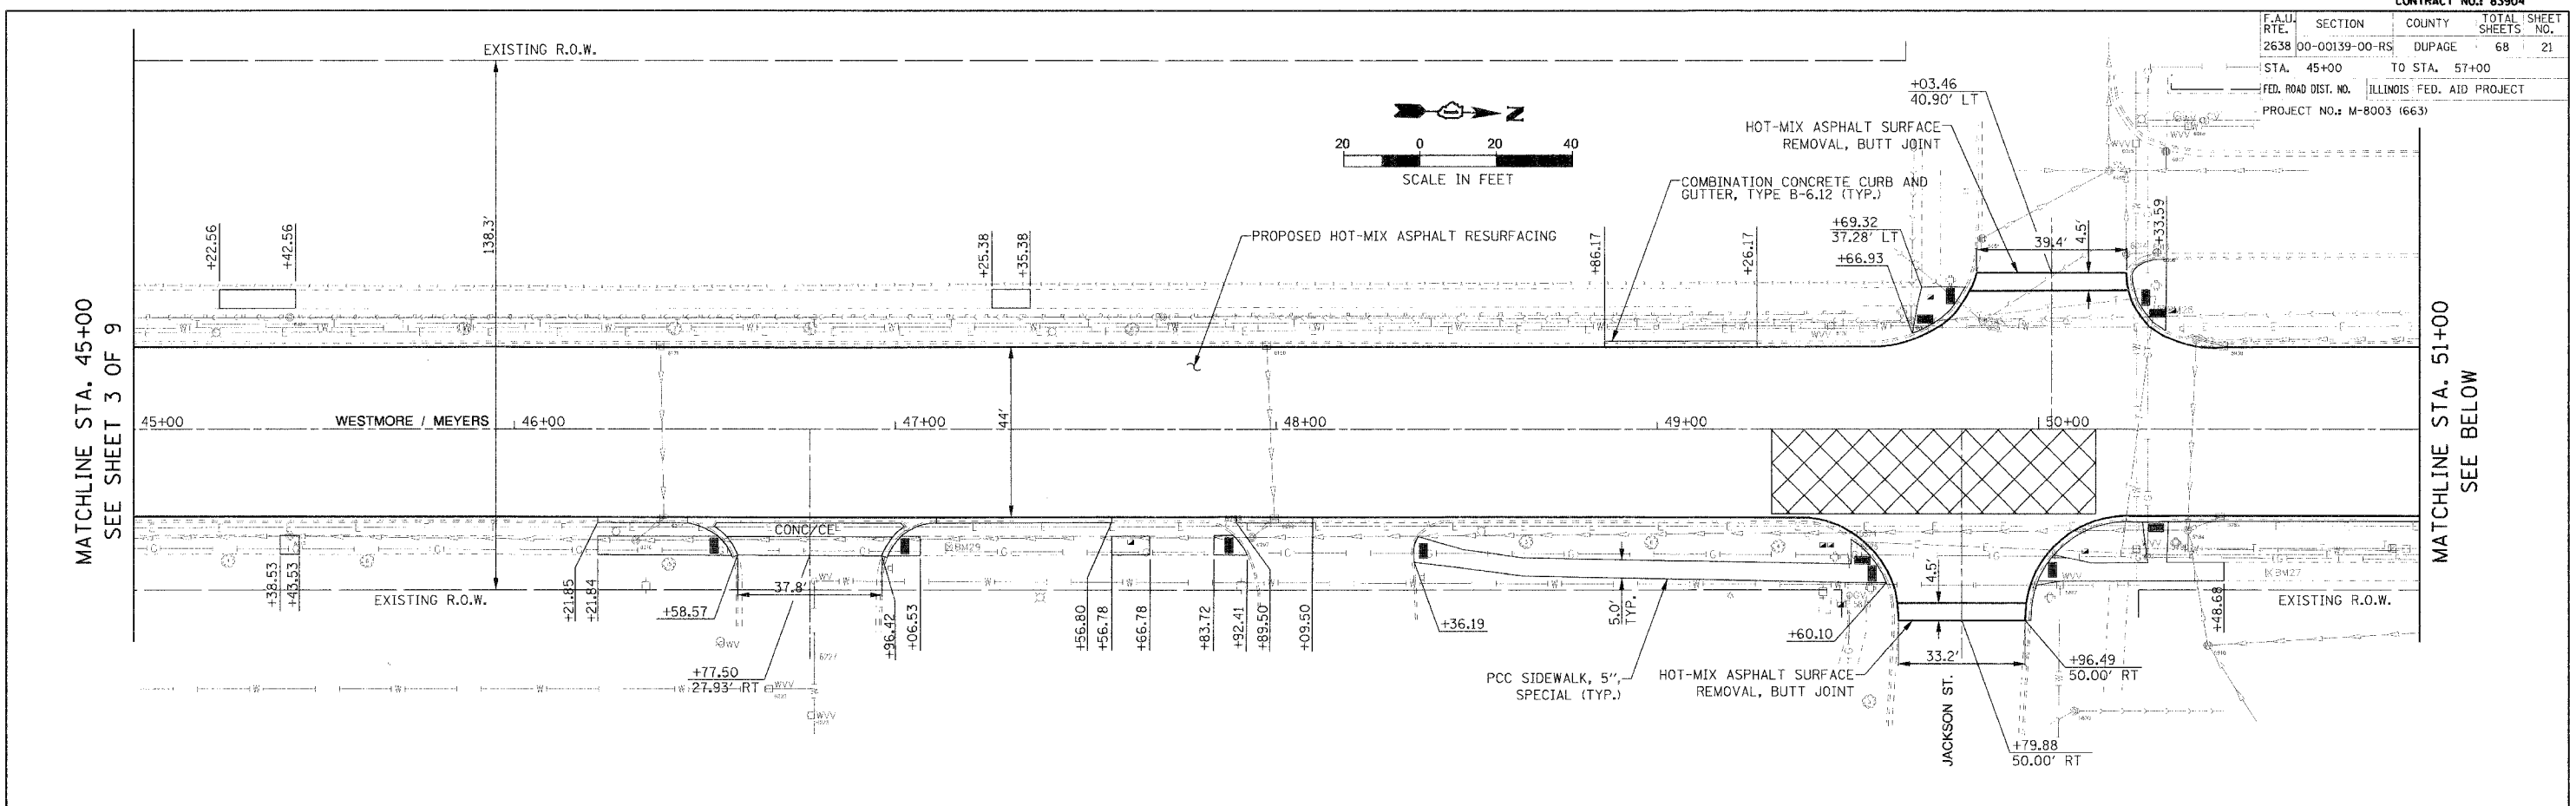

REVISIONS		ILLINOIS DEPARTMENT OF TRANSPORTATION
NAME	DATE	
		VILLAGE OF LOMBARD WESTMORE / MEYERS RESURFACING PROJECT PROPOSED PLAN SHEET 4 OF 9 SCALE: 1:20 DATE: 01/31/07 DRAWN BY: JMT CHECKED BY: JMT

PLOT DATE = 1/27/2007
 FILE NAME = s:\Lombard\41489 Westmore Meyers Resurfacing\CAD\ppan04.dgn