

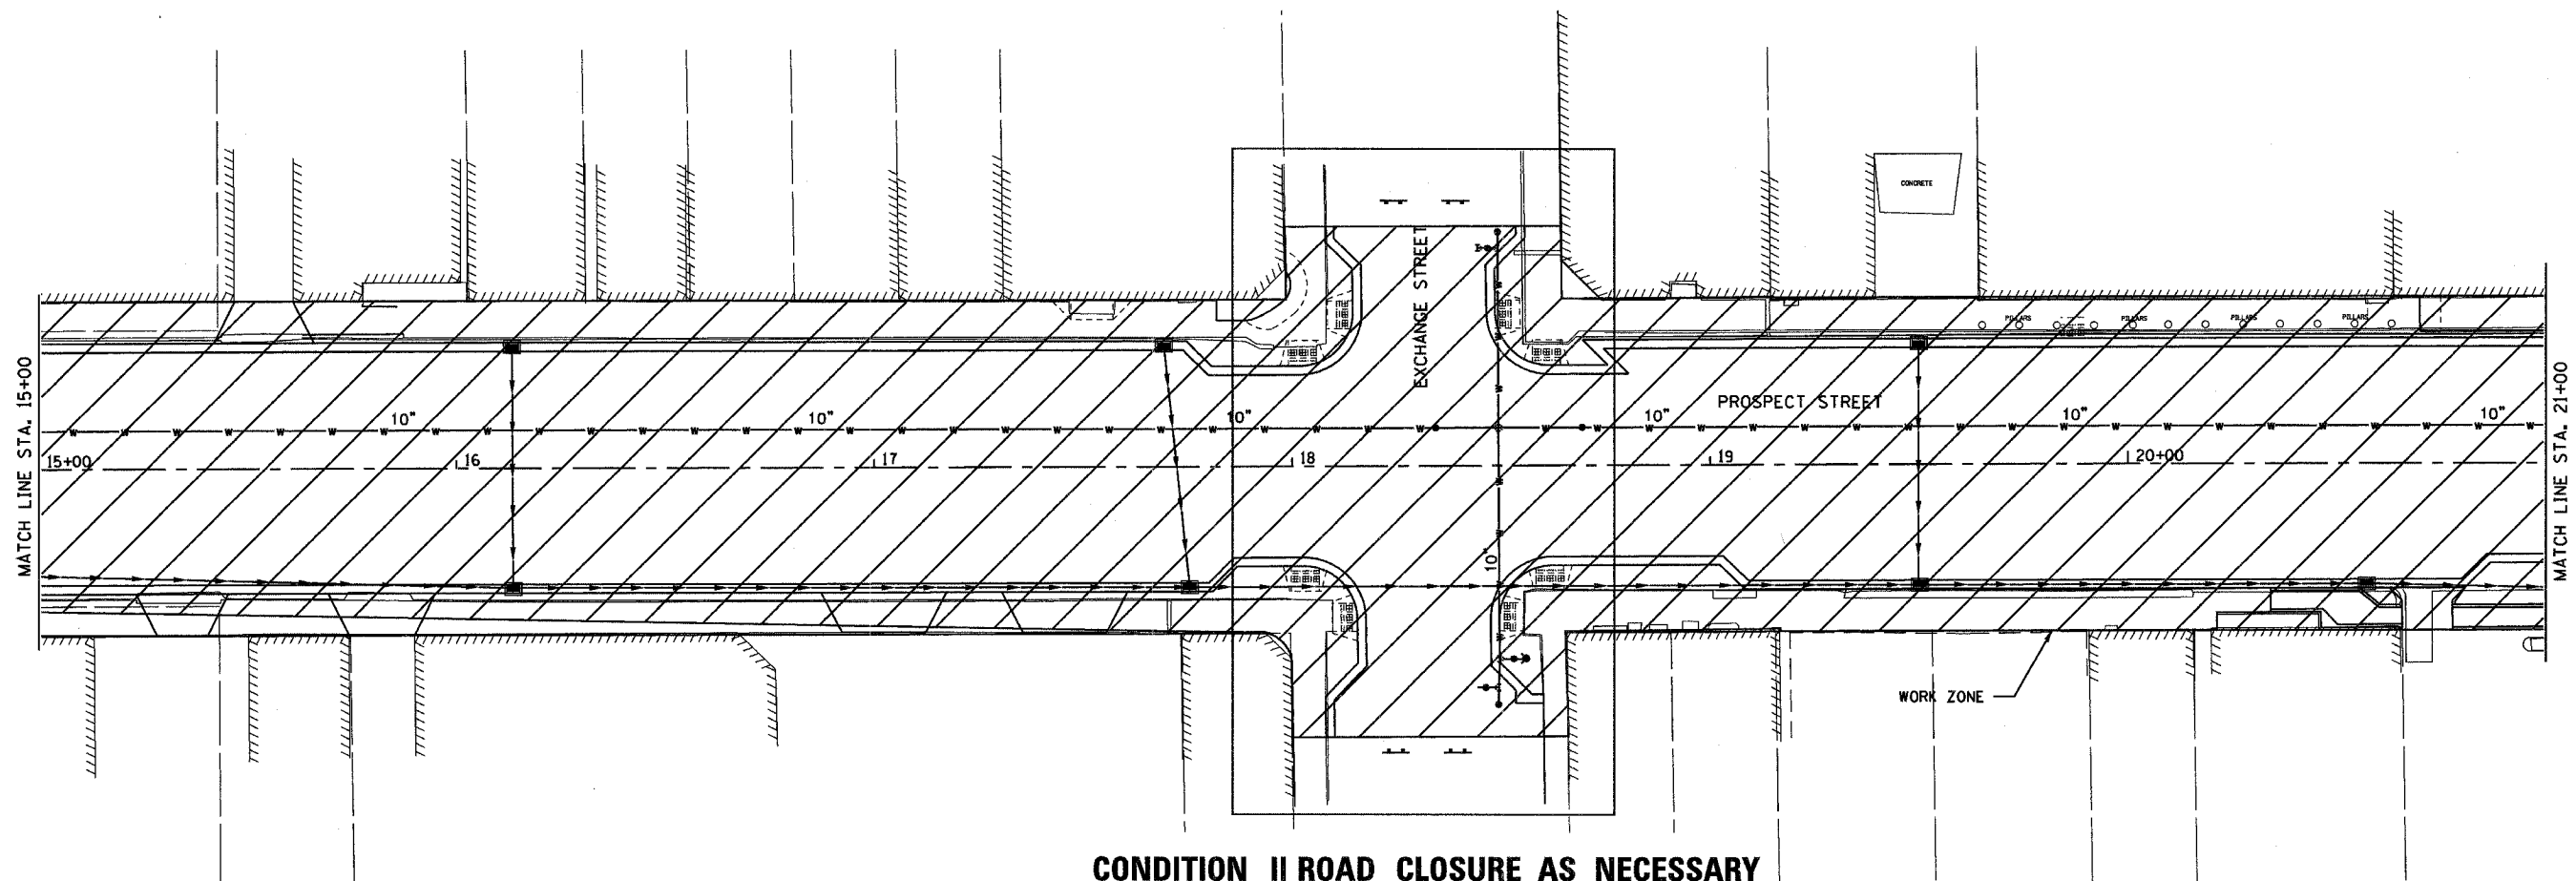


F.A. RYE.	SECTION	COUNTY	TOTAL SHEETS	SHEET NO.
MS 6600	05-00012-00-FP	HENRY	75	26
STA. 15+00		TO STA. 21+00		
FED. ROAD DIST. NO.	ILLINOIS	FED. AID PROJECT		

TRAFFIC CONTROL PLANS

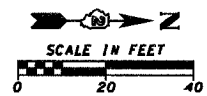

**CONDITION II ROAD CLOSURE AS NECESSARY
CONFORM TO DISTRICT STANDARD 40.1**

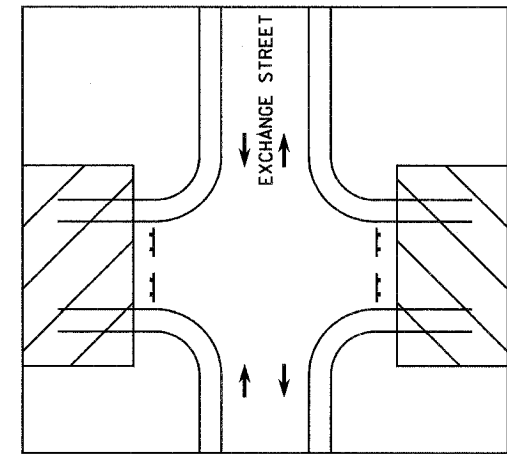

**TWO-WAY THROUGH TRAFFIC
WHEN POSSIBLE
CONFORM TO
DISTRICT STANDARD 40.1**

LEGEND

- TYPE III BARRICADE WITH FLASHERS
- CONE, DRUM OR BARRICADE
- SIGN WITH FLASHING LIGHT

REVISIONS	
NAME	DATE

ILLINOIS DEPARTMENT OF TRANSPORTATION

TRAFFIC CONTROL PLANS

SCALE: VERT. _____
HORIZ. _____

DATE _____

DRAWN BY _____
CHECKED BY _____

PLOT DATE: _____
DATE: _____
PLOT SCALE: _____
USER NAME: _____