
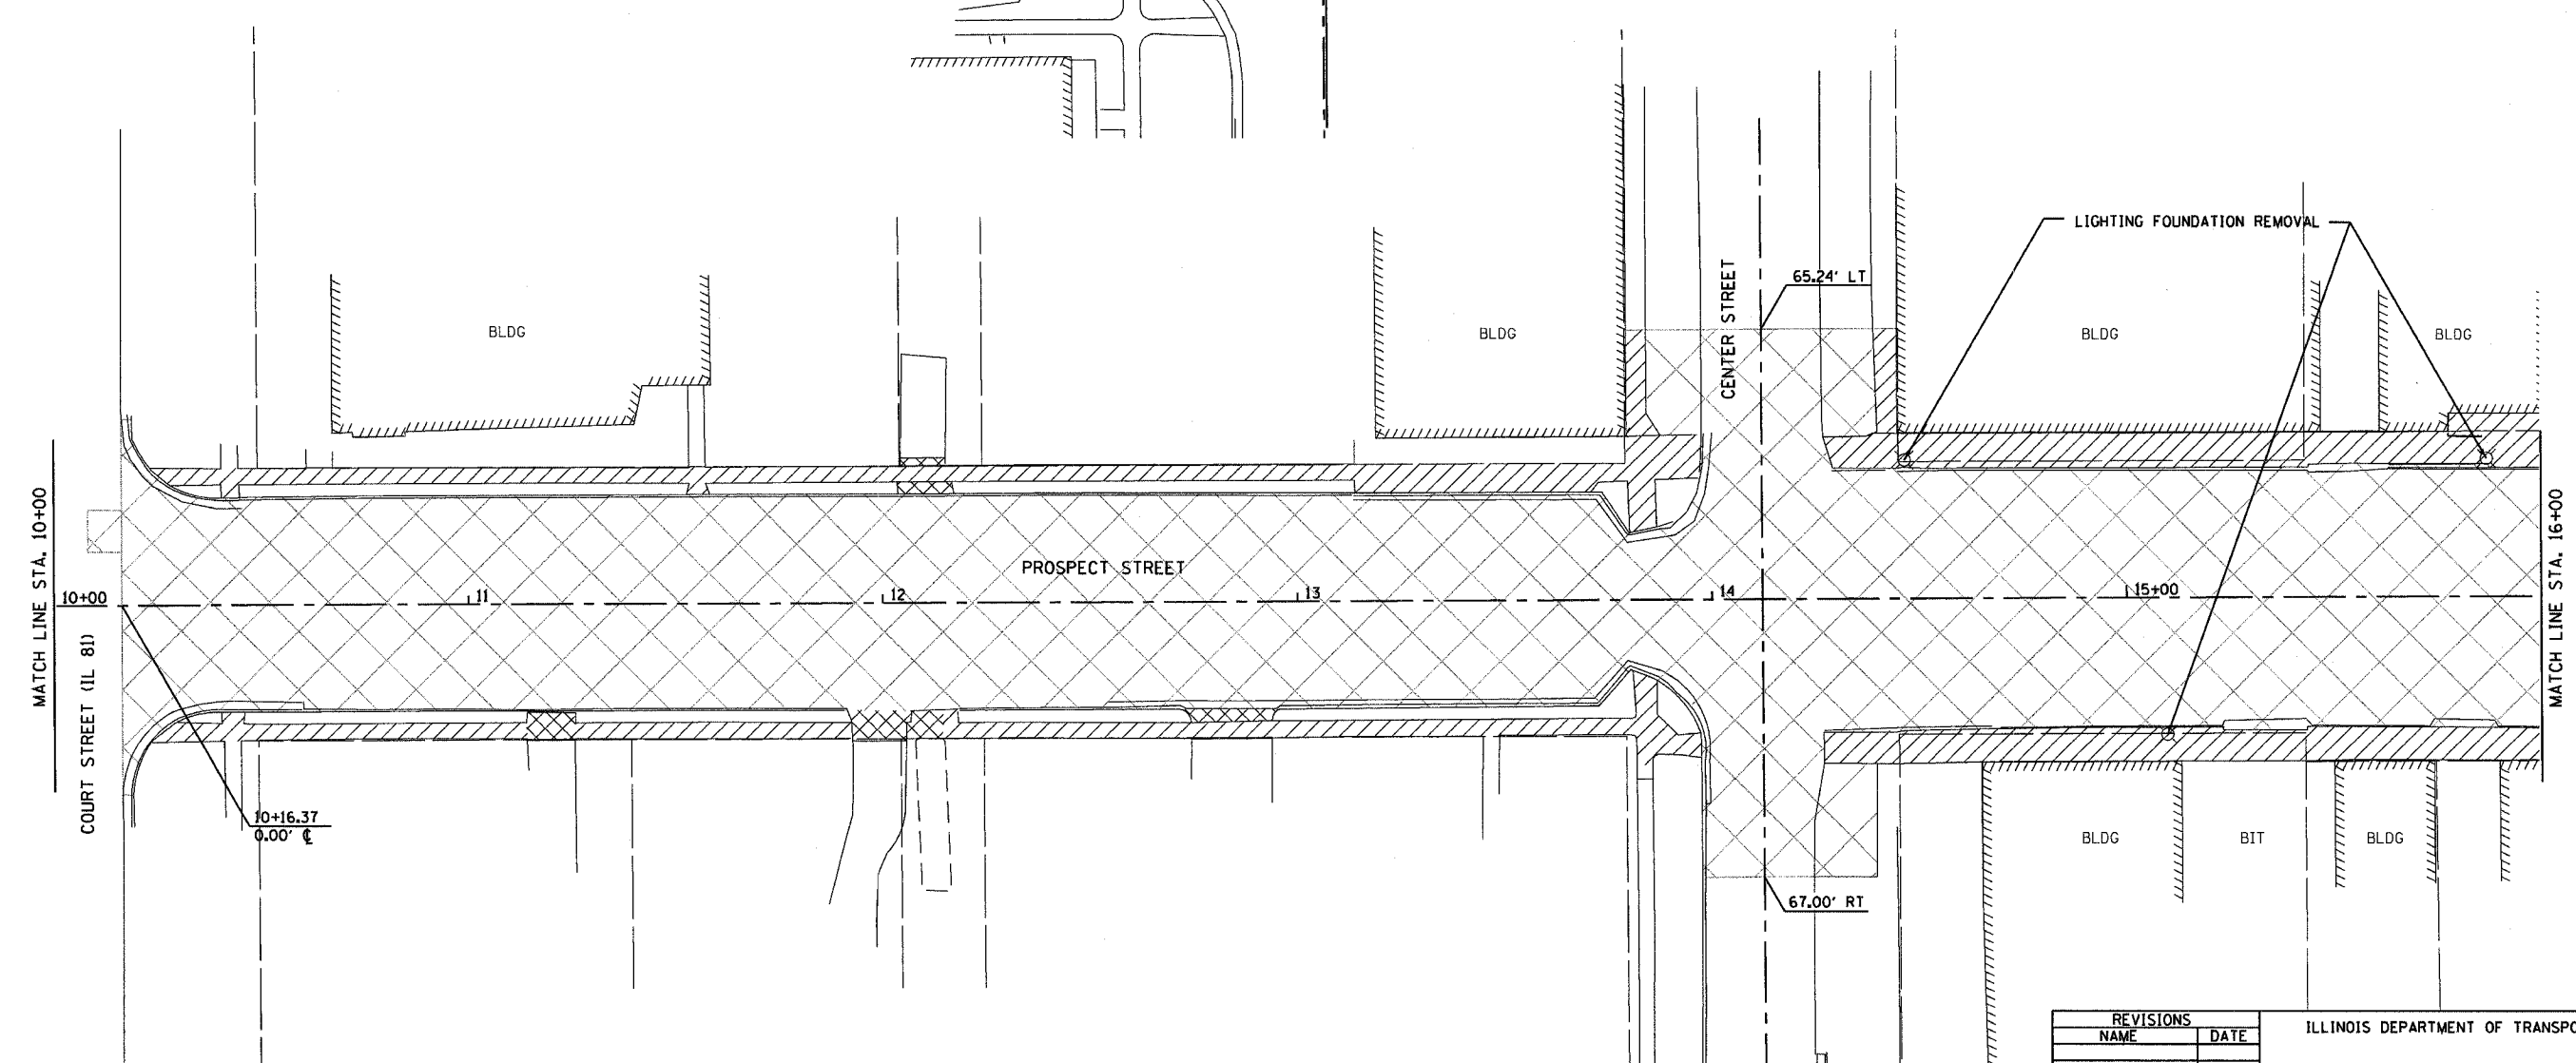


F.A. RTE.	SECTION	COUNTY	TOTAL SHEETS	SHEET NO.
M5 6600	05-00012-00-FF	HENRY	75	28
STA. 10+16.37		TO STA. 16+00		
FED. ROAD DIST. NO.	ILLINOIS	FED. AID PROJECT		

REMOVAL PLANS

	PAVEMENT REMOVAL
	SIDEWALK REMOVAL
	DRIVEWAY PAVEMENT REMOVAL

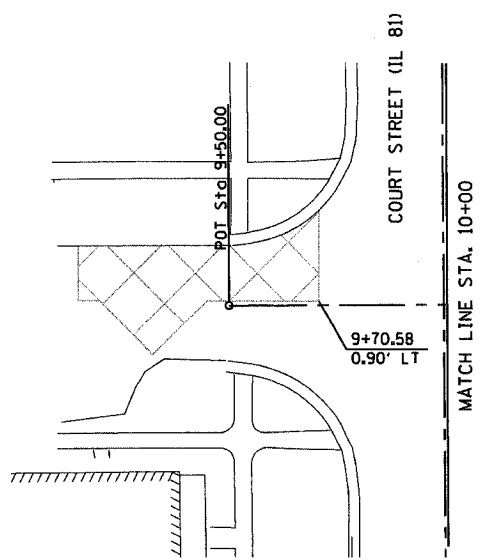

PLOT DATE * WATER
FILE NAME * FILEL#
PLOT SCALE * SCALES
USER NAME * NUMBER

REVISIONS	
NAME	DATE

ILLINOIS DEPARTMENT OF TRANSPORTATION

REMOVAL PLANS

SCALE: VERT. DRAWN BY
 DATE HORIZ. CHECKED BY