


CONTRACT NO. 85406

F.A. RTE.	SECTION	COUNTY	TOTAL SHEETS	SHEET NO.
MS 6600	05-00012-00-FP	HENRY	75	40
STA. 10+16.37		TO STA. 16+00		
FED. ROAD DIST. NO.	ILLINOIS	FED. AID PROJECT		

PAVEMENT JOINTS

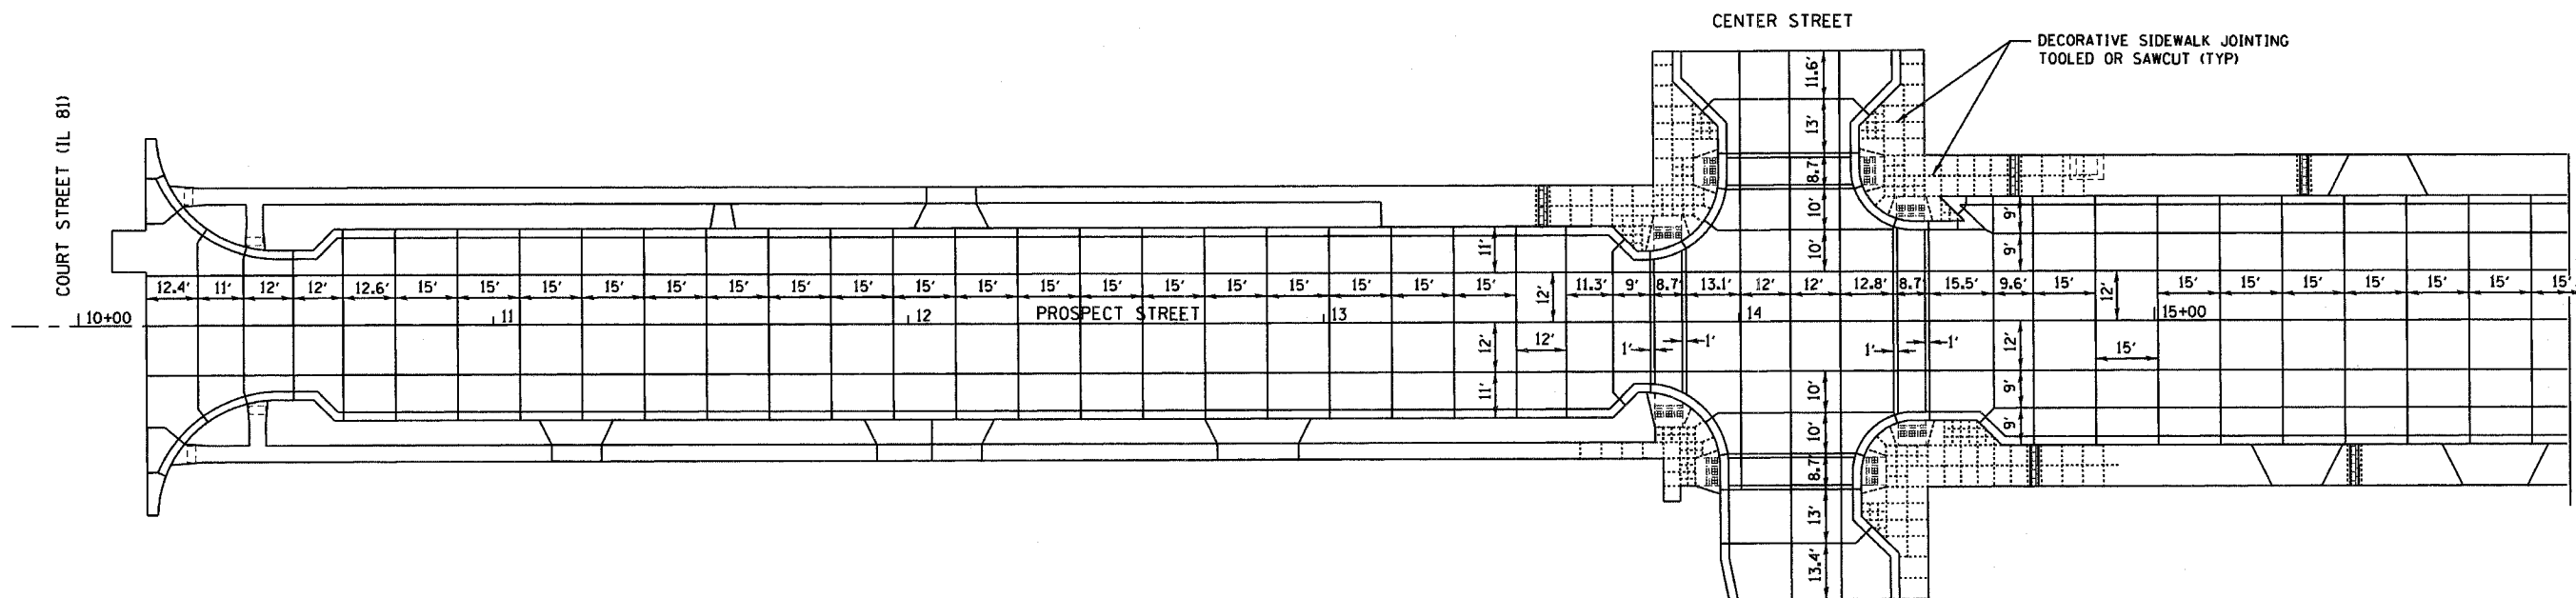

NOTES:

FINAL DECORATIVE SIDEWALK JOINTING LAYOUTS AT THE INTERSECTIONS SHALL BE SUBMITTED TO THE VILLAGE OF CAMBRIDGE A MINIMUM OF ONE WEEK PRIOR TO INSTALLATION FOR APPROVAL.

ALL SIDEWALK JOINTS SHALL BE INCLUDED IN THE CONTRACT UNIT PRICE FOR PORTLAND CEMENT CONCRETE SIDEWALK.

PLOT DATE : 04/25/88
 FILE NAME : PFILES
 SCALE : 1/4"=1'-0"
 USER NAME : MGR

REVISIONS	
NAME	DATE

ILLINOIS DEPARTMENT OF TRANSPORTATION

PAVEMENT JOINTS

SCALE: VERT. DATE
 HORIZ. DATE

DRAWN BY
 CHECKED BY