




F.A. RYE.	SECTION	COUNTY	TOTAL SHEETS	SHEET NO.
MS 6600	05-00012-00-FP	HENRY	75	45
STA. 19+00	TO STA. 22+00			
FED. ROAD DIST. NO.	ILLINOIS	FED. AID PROJECT		

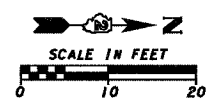

PAVEMENT & SIDEWALK ELEVATIONS

PAYMENT SHALL BE MADE AS COMBINATION CONCRETE CURB AND GUTTER


DETAIL E

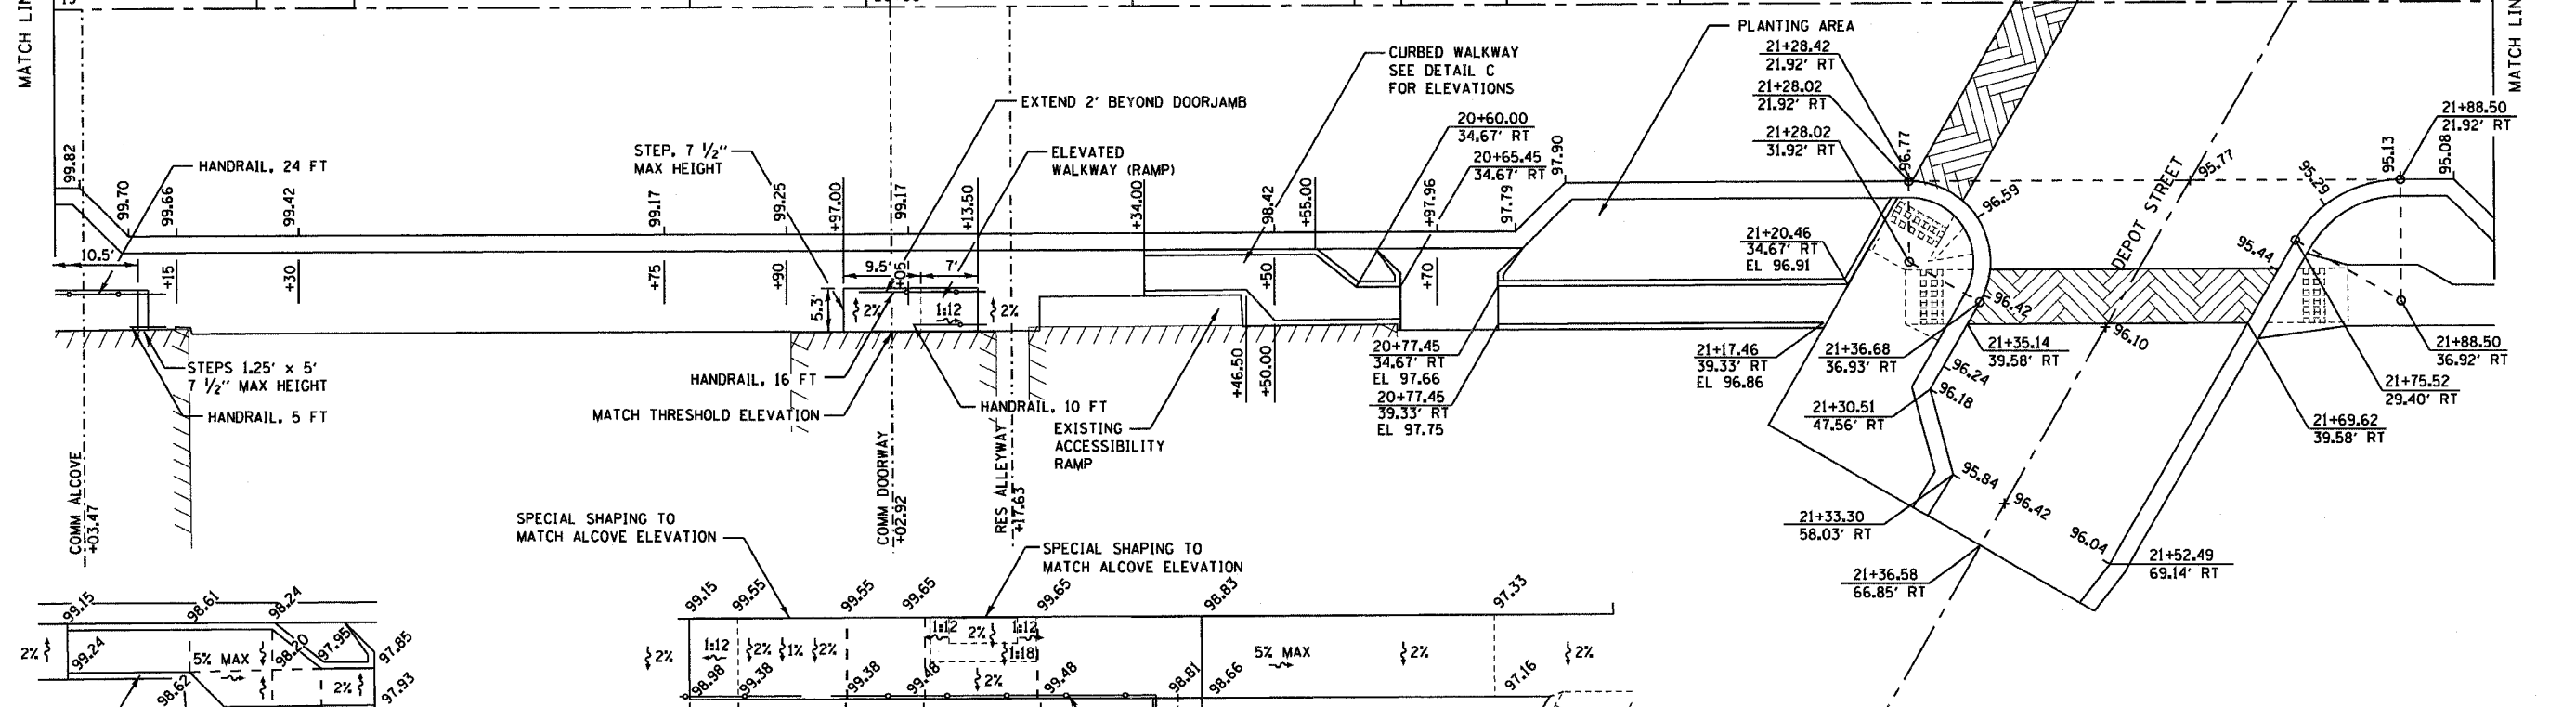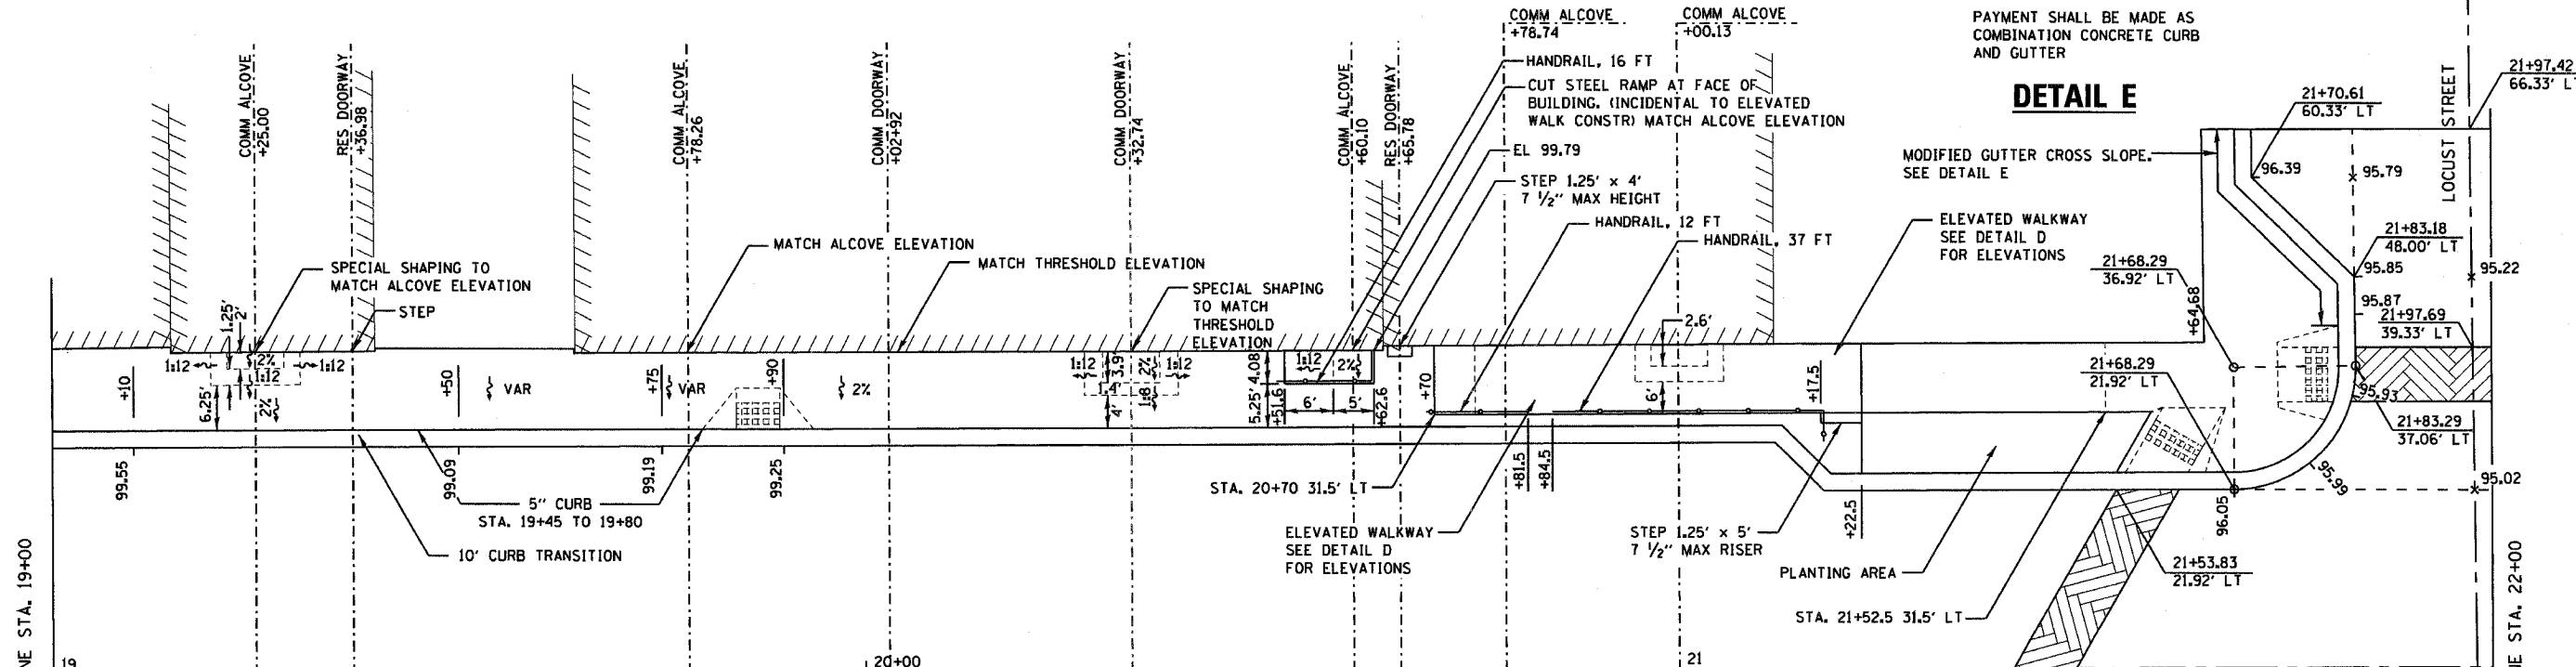

DETAIL C



DETAIL D

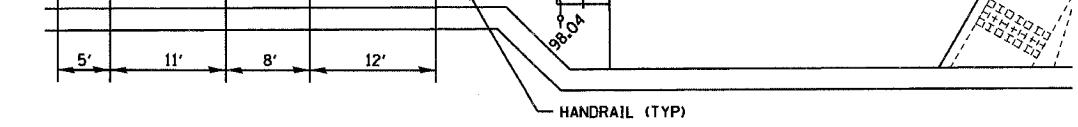

REVISIONS	
NAME	DATE

ILLINOIS DEPARTMENT OF TRANSPORTATION

PAVEMENT AND SIDEWALK ELEVATIONS

SCALE: VERT. _____
HORIZ. _____

DATE _____ DRAWN BY _____
CHECKED BY _____

PLOT DATE: _____
DATE: _____
PLOT SCALE: _____
SCALE: _____
USER NAME: _____
USER: _____