


F.A. RTE.	SECTION	COUNTY	TOTAL SHEETS	SHEET NO.
MS 6600	05-00012-00-FP	HENRY	75	66
STA. 16+00.00		TO STA. 16+50.08		
FED. ROAD DIST. NO.		ILLINOIS FED. AID PROJECT		

DATE	
BY	
NO. _____	
ORIGINAL SURVEY	
FLIPPED	
NOTE BOOK	
AREAS CHECKED	

DATE	
BY	
NO. _____	
ORIGINAL SURVEY	
FLIPPED	
NOTE BOOK	
AREAS CHECKED	

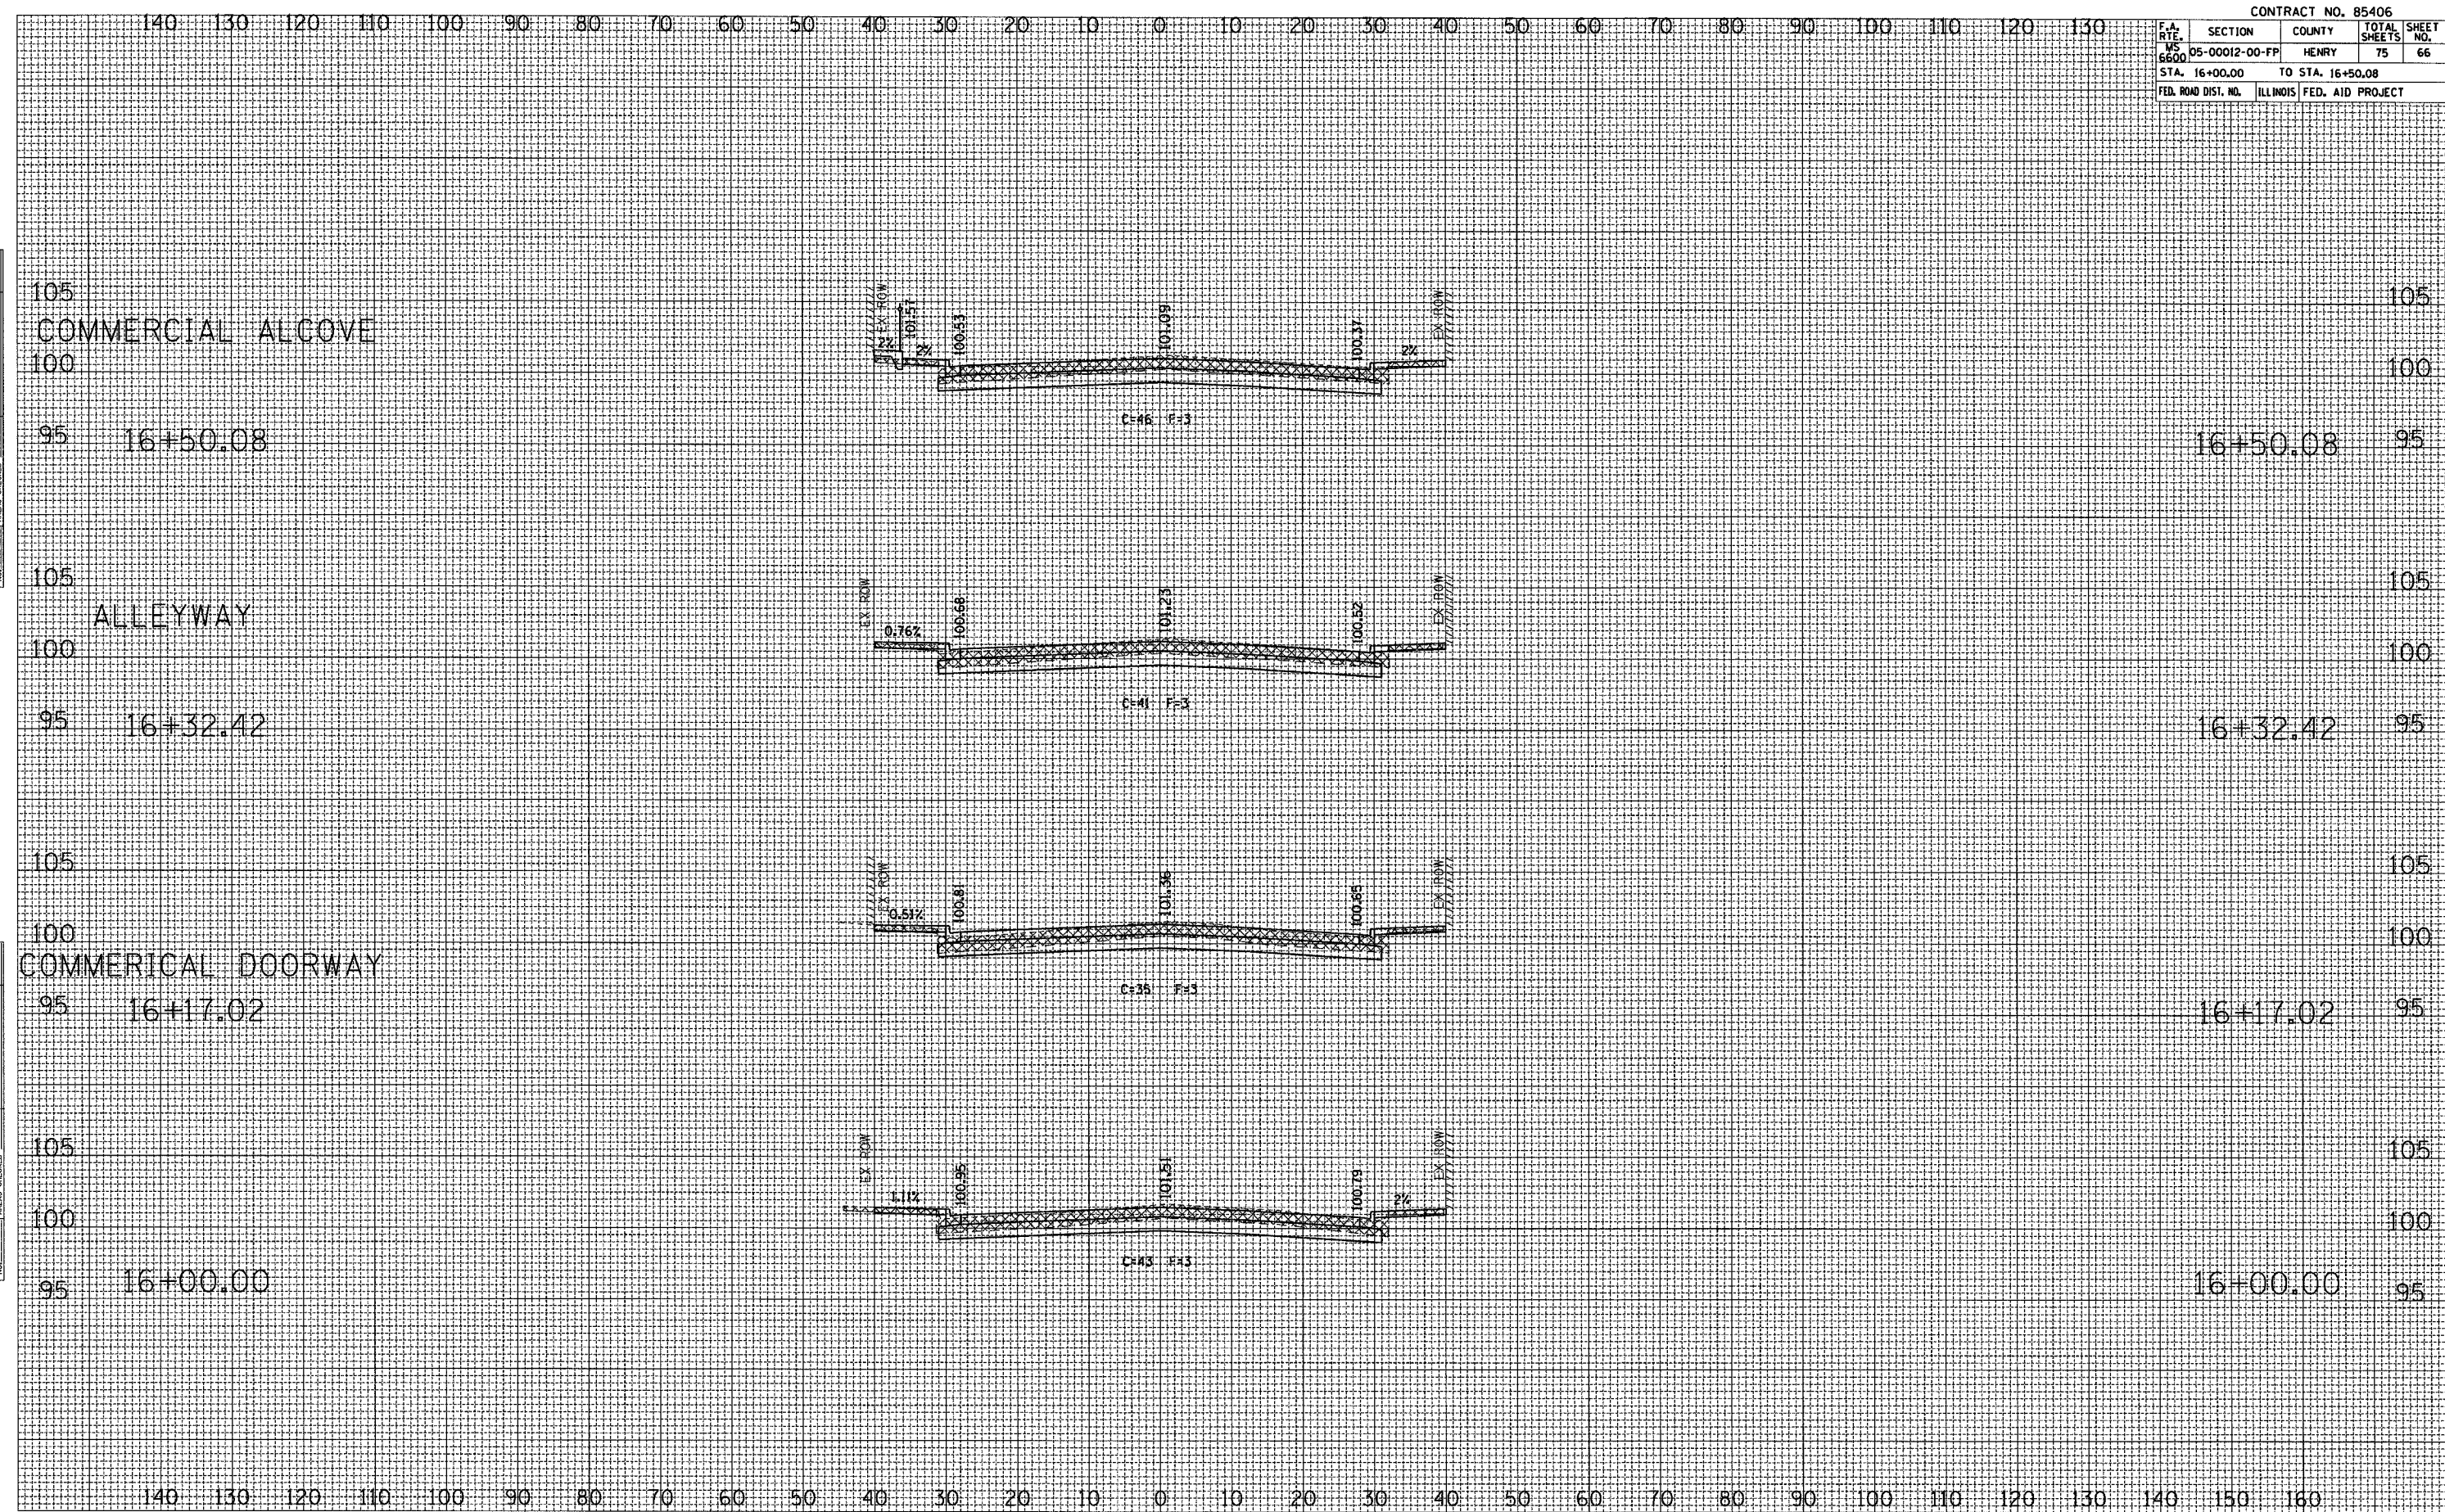

105
COMMERCIAL ALCOVE
100

95 16+50.08

105
ALLEYWAY
100

95 16+32.42

105
COMMERCIAL DOORWAY
100

95 16+17.02

105
100
95 16+00.00

105
100

16+50.08

105
100

16+32.42

105
100

16+17.02

105
100
95 16+00.00