



F.A.U. ROUTE	CONTRACT NO.	COUNTY	TO SH
5348	87335	DEKALB	4
STATE SECTION		CONSTRUCTION STAGING PLAN - STAGE	
06-00180-02-WR		F.H.W.A. REG.5 ILLINOIS PROJECT HPP-2	

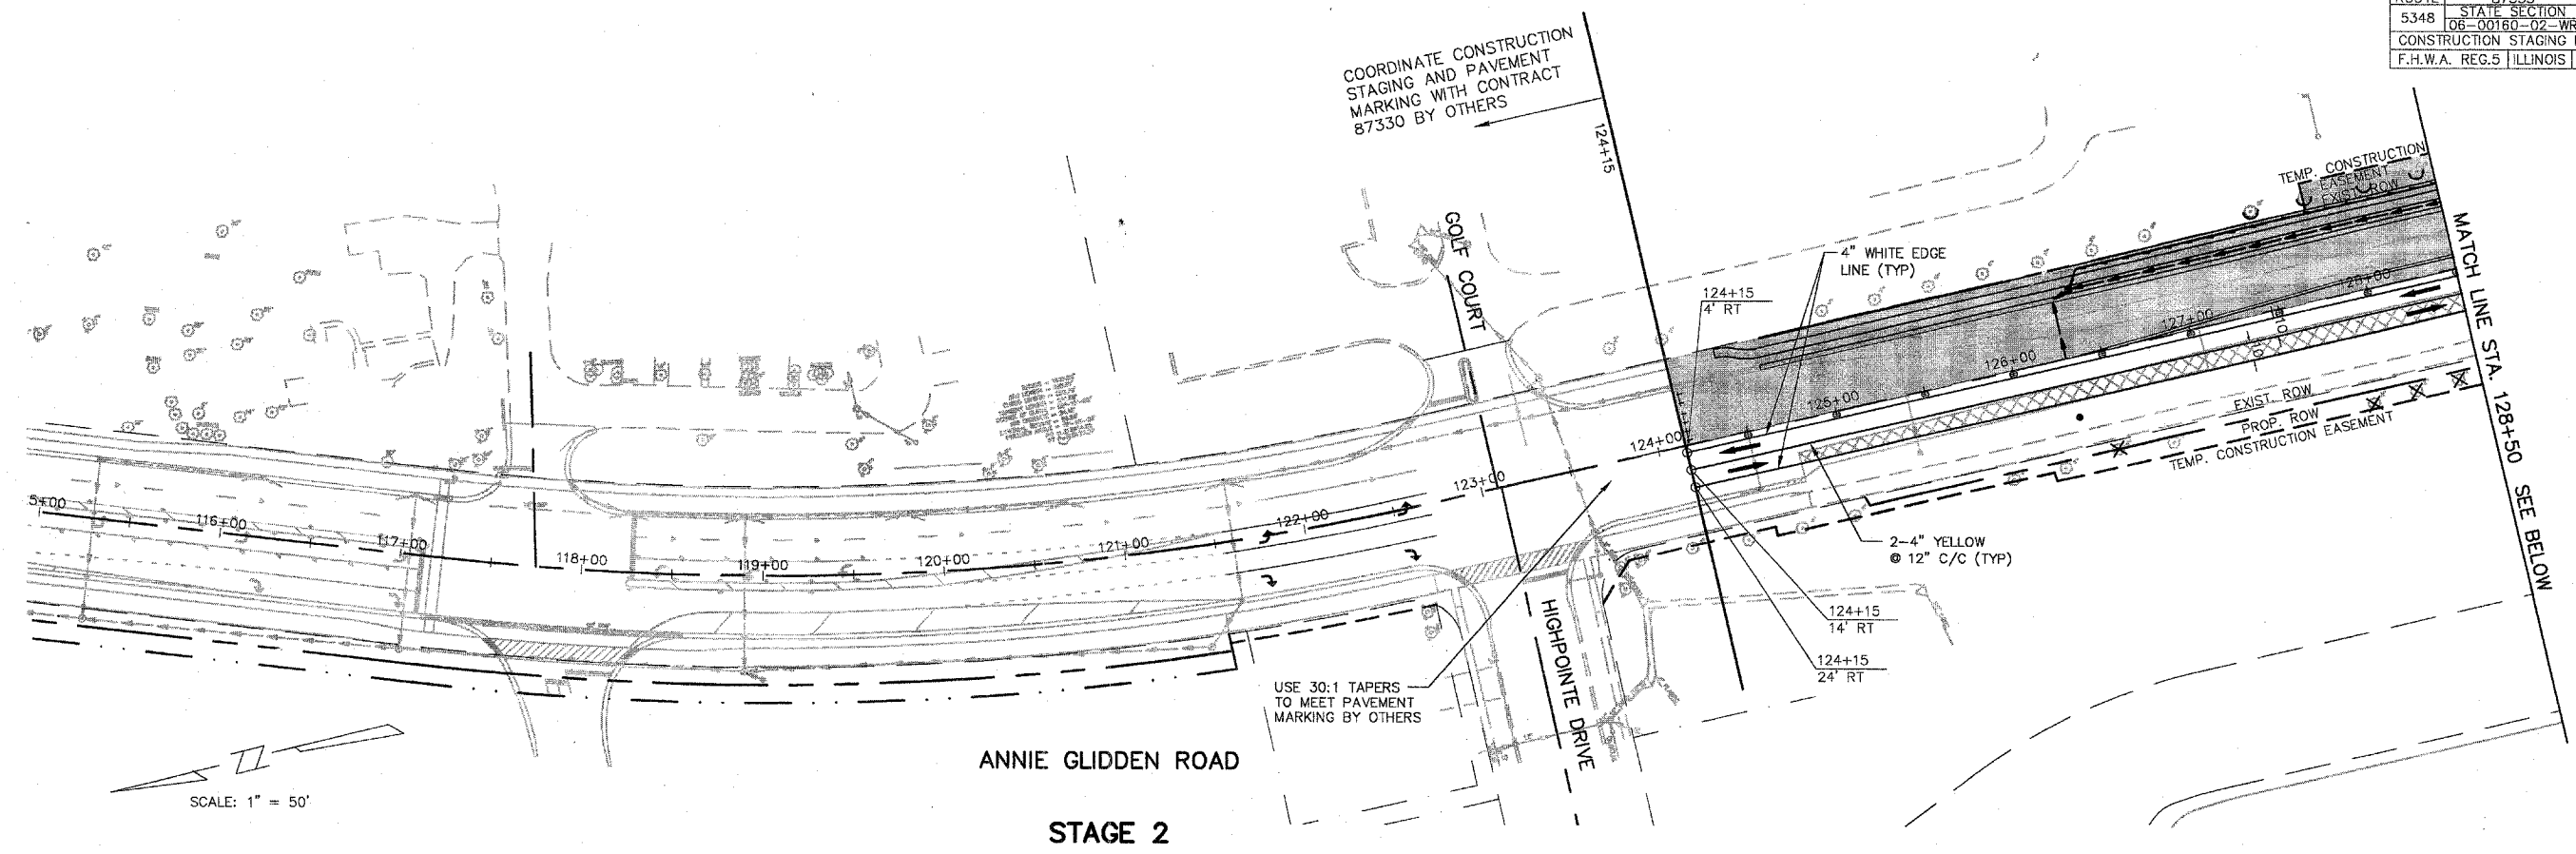

SCALE: 1" = 50'

ANNIE GLIDDEN ROAD
STAGE 2

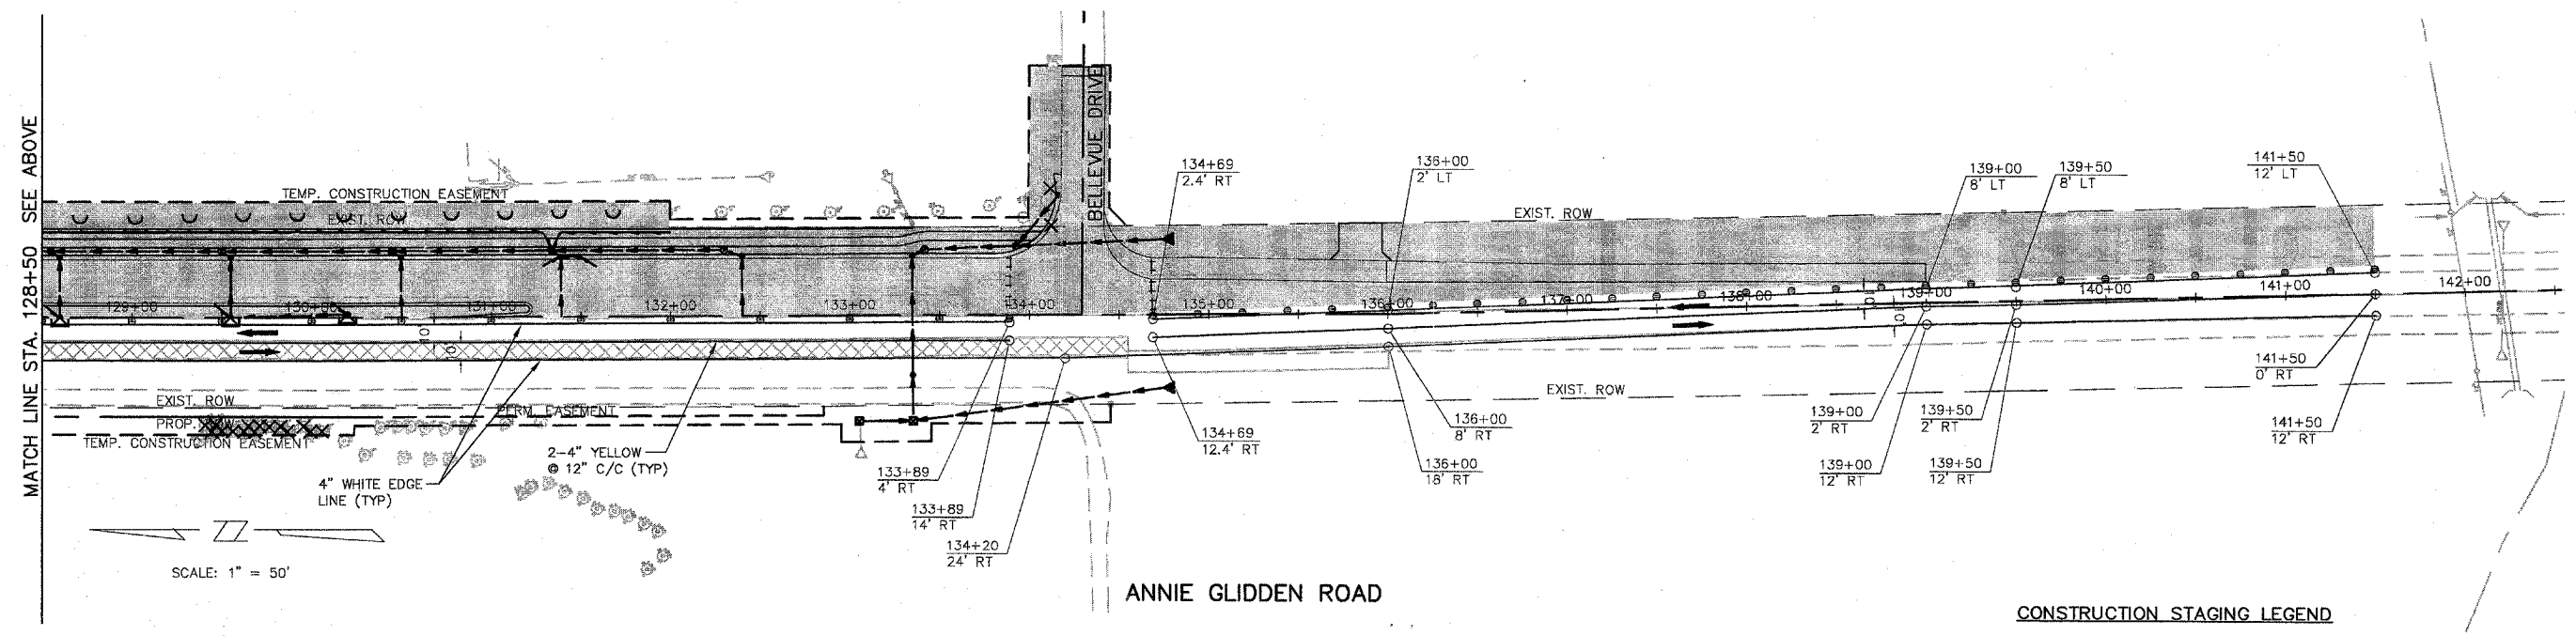

SCALE: 1" = 50'

ANNIE GLIDDEN ROAD
STAGE 2

CONSTRUCTION STAGING LEGEND

- TRAFFIC CONTROL DEVICE (BARRICADE, DRUM, VERTICAL PANEL) WITH STEADY BURN LIGHT AT 50' C/C (TYP); 25' C/C ON TAPERS; 10' C/C AT INTERSECTION RETURNS AND DRIVEWAYS
- ▨ WORK ZONE
- ➔ DIRECTION OF TRAFFIC MOVEMENT
- ▧ TEMPORARY PAVEMENT
- ⊥ TYPE III BARRICADE