



F.A.U. ROUTE	CONTRACT NO.	COUNTY	TOWNSHIP
5348	87335	DEKALB	10 S
STATE SECTION		EROSION CONTROL STAGE 1 PLAN	
06-00160-02-WR1		PROJECT HPP-	
F.H.W.A. REG.5 ILLINOIS PROJECT HPP-			

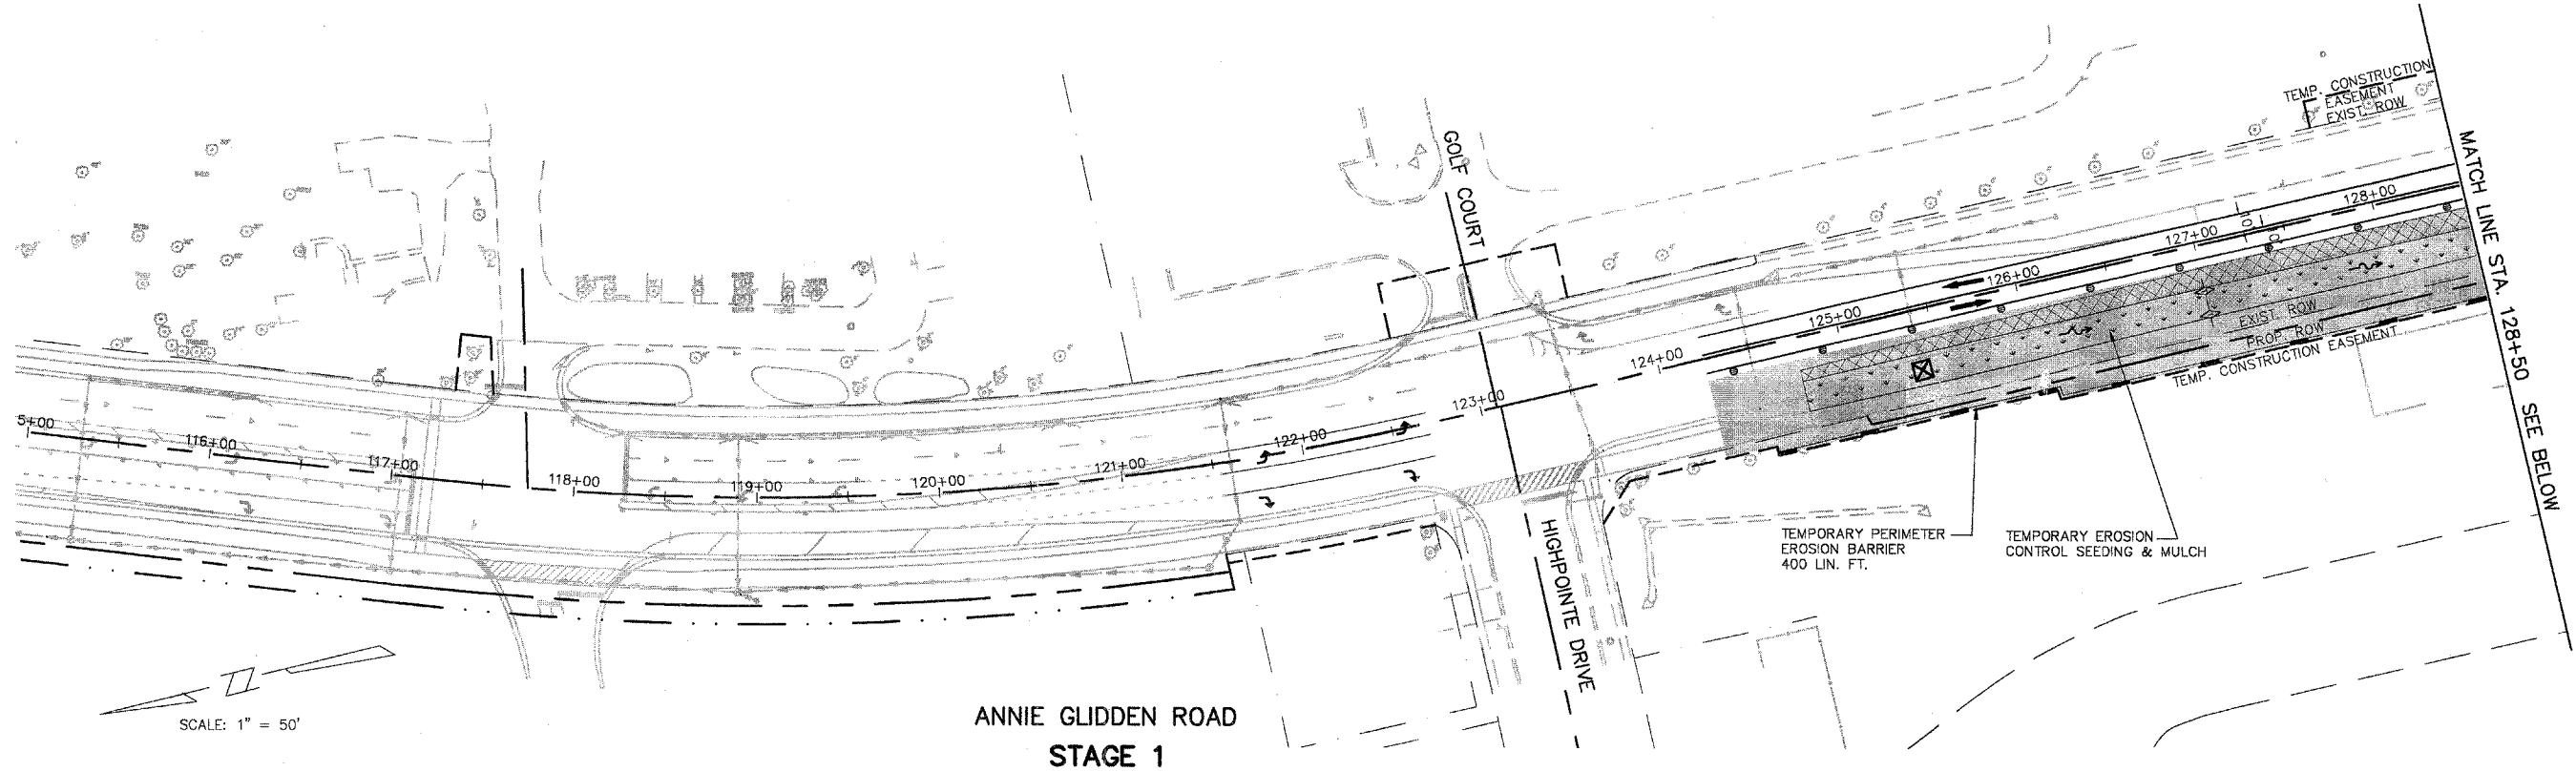

ANNIE GLIDDEN ROAD
 STAGE 1

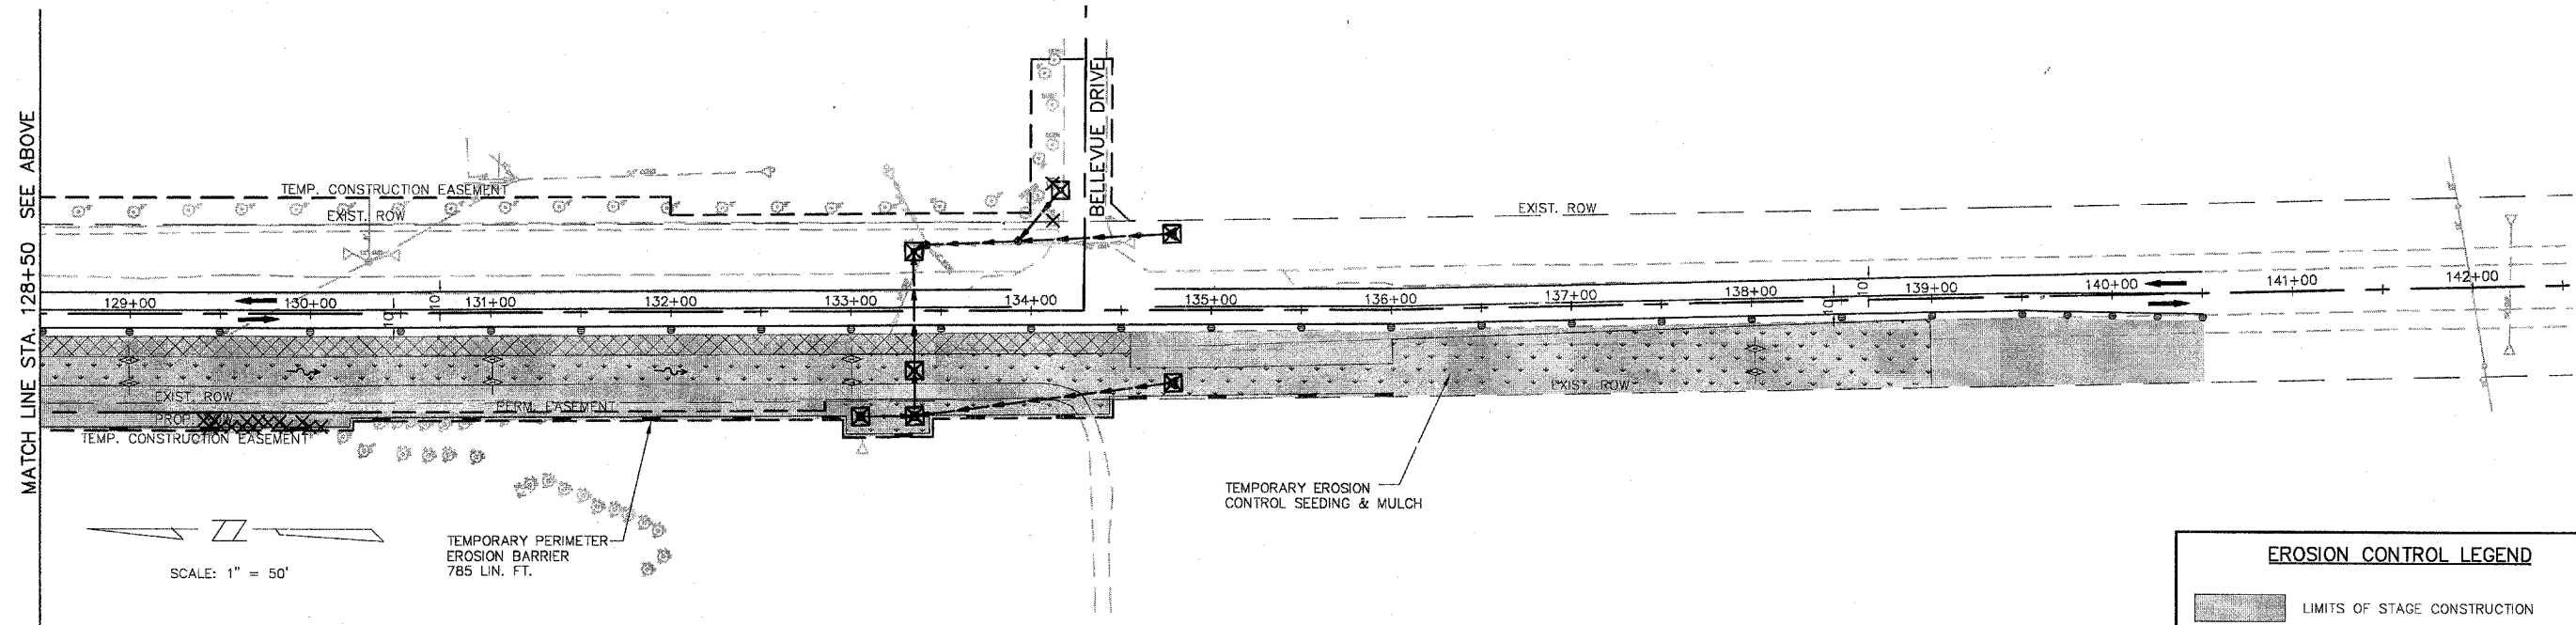

ANNIE GLIDDEN ROAD
 STAGE 1

EROSION CONTROL LEGEND	
	LIMITS OF STAGE CONSTRUCTION
	EROSION CONTROL SEEDING & MULCH (TEMPORARY)
	PERIMETER EROSION BARRIER (TEMPORARY)
	DITCH CHECK (TEMPORARY)
	INLET PROTECTION (TEMPORARY)
	FLOW DIRECTION
	PROPOSED STORM SEWER (SEE PLAN & PROFILE FOR DETAILS)