



ROUTE NO.	SECTION	COUNTY	TOTAL SHEETS	SHEET NO.
C.H. 14 F.A.S. 209	00-00091-00-BR	MERCER	111	56
FED. ROAD DIST. NO.	ILLINOIS PROJECT			

CONTRACT NO. 89312

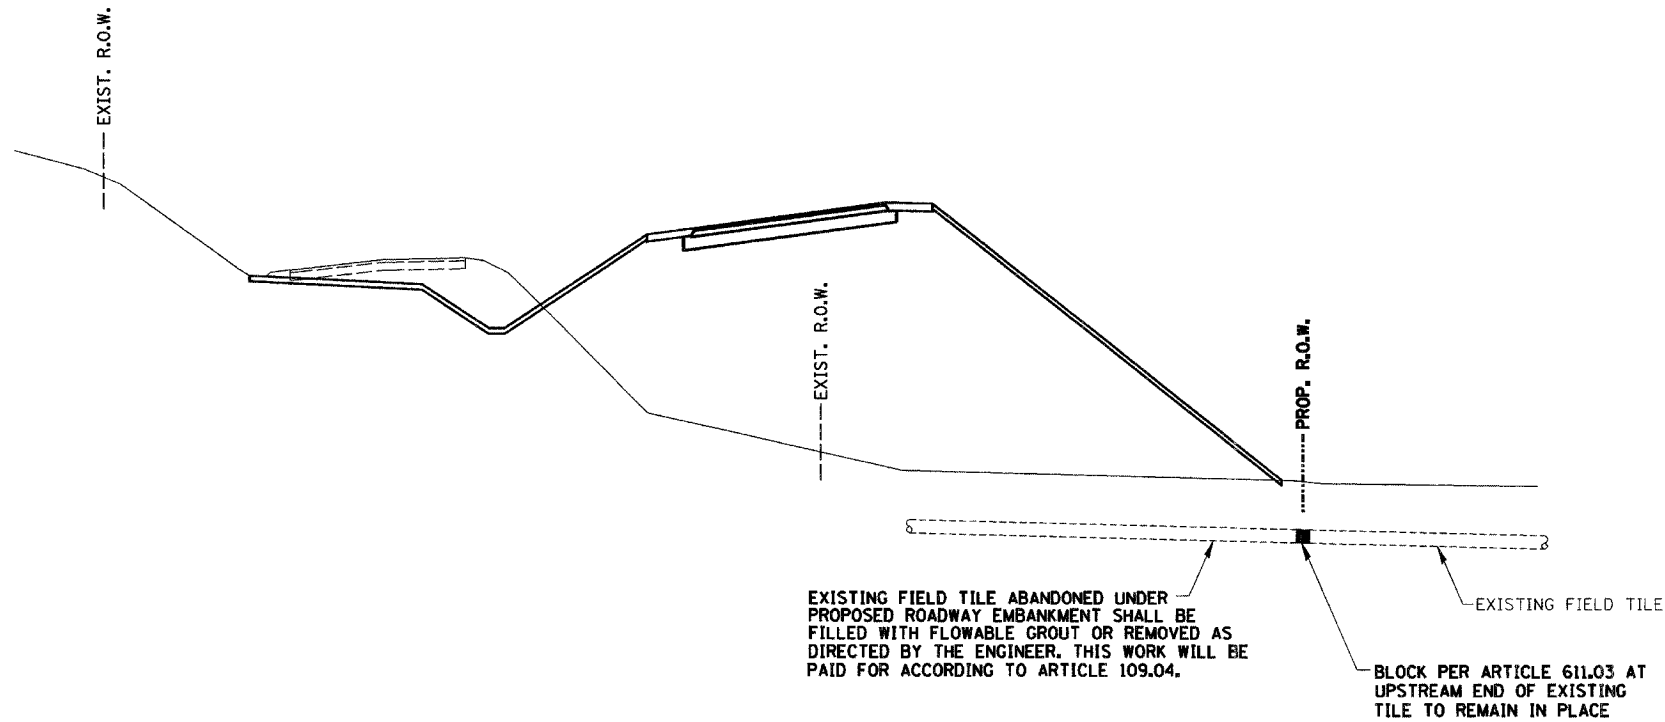

FIELD TILE DETAIL

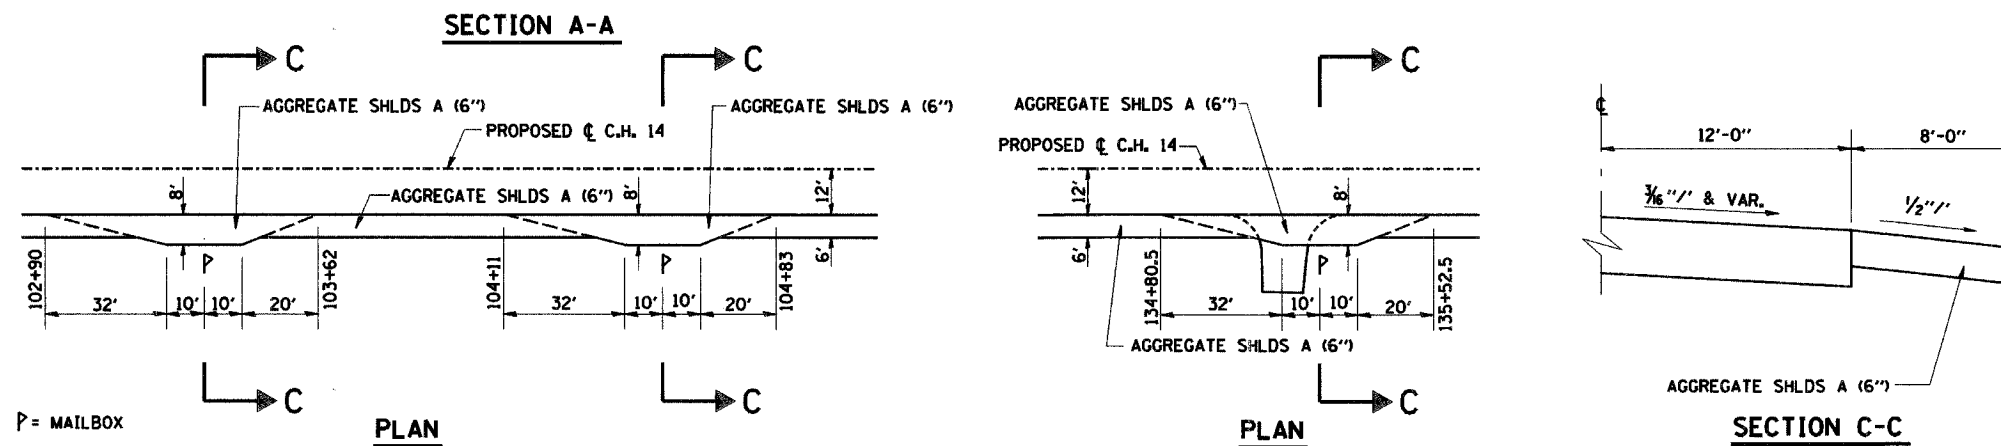

MAILBOX TURNOUT DETAILS

DETAILS

Date	Designed: SMK	F.A.S. 209 (C.H. 14) OVER KEATING CREEK NEW BOSTON ROAD SECTION 00-00091-00-BR MERCER COUNTY
Revisions	Drawn: MEC	
	Checked: SMK	
	Approved: SMK	
Prepared by:		
345 East Ash Avenue Decatur, IL 62526		URS Job No. 21-00001253.01