


180 170 160 150 140 130 120 110 100 90 80 70 60 50 40 30 20 10 0 10 20 30 40 50 60

RTE. NO.	SECTION NO.	COUNTY	TOTAL SHTS.	SHEET NO.
FAS 209 C.H. 14	00-00091-00-BR	MERCER	111	64
STA. 87+00.00		TO STA. 87+50.00		
FED. ROAD DIST. NO.		ILLINOIS PROJECT		
CONTRACT NO. 89312		SCALE HORZ. 1"=10' VERT. 1"=5'		

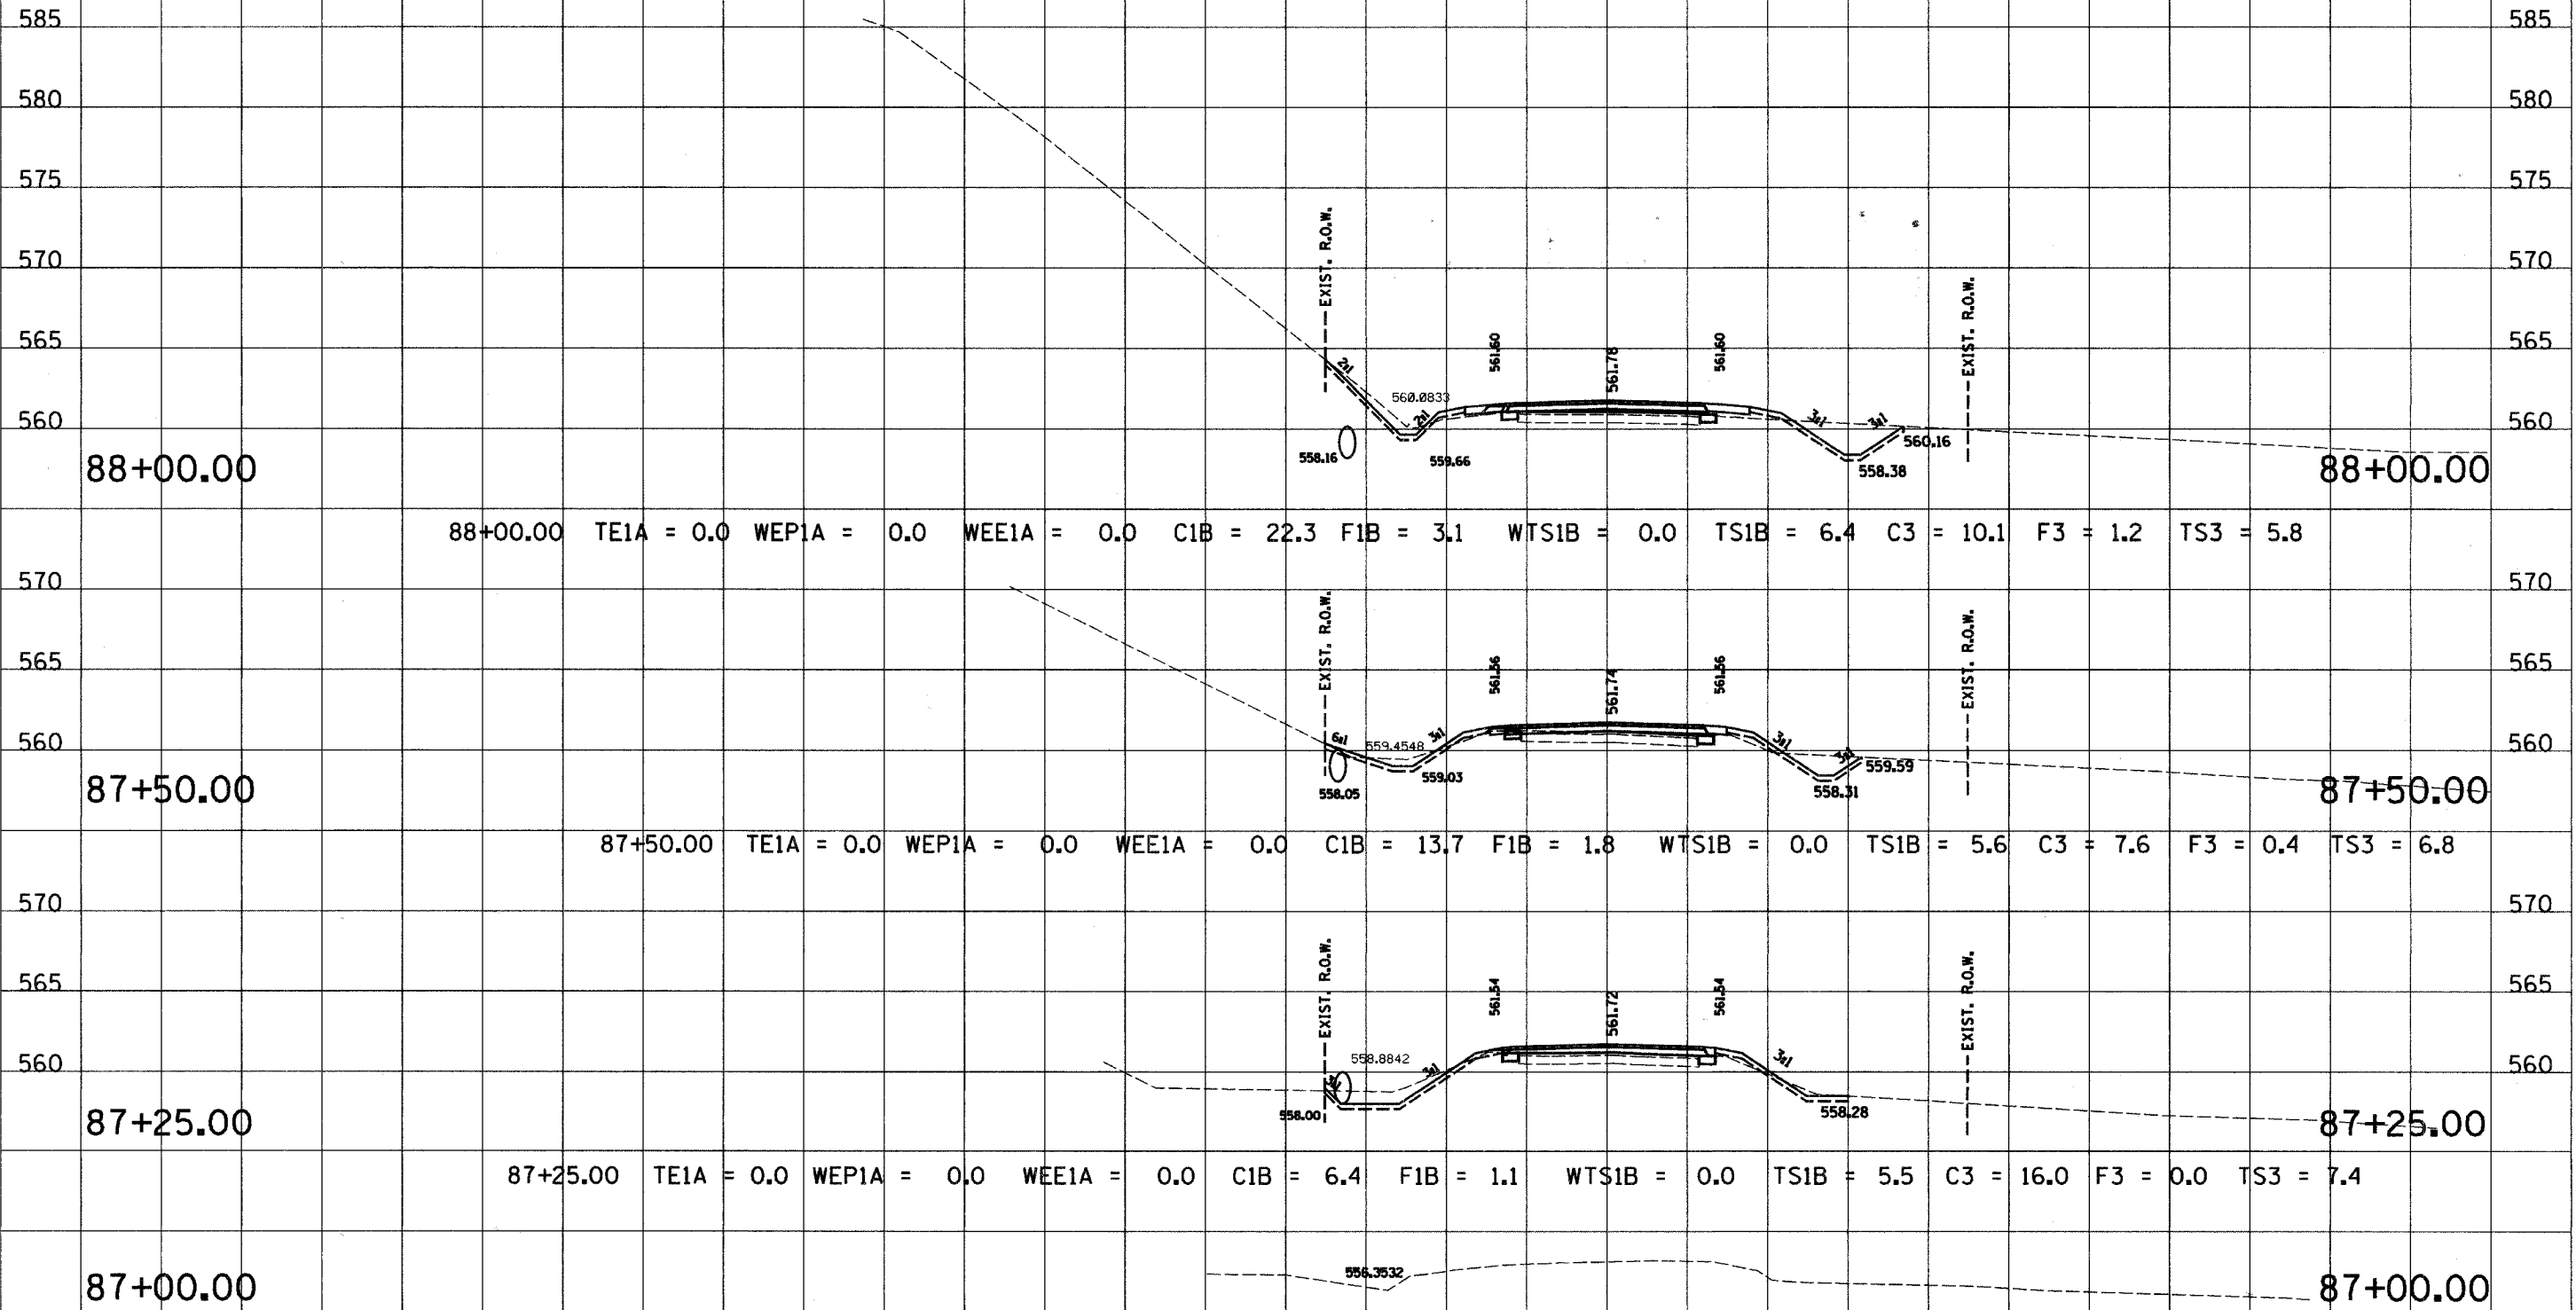

88+00.00 TE1A = 0.0 WEP1A = 0.0 WEE1A = 0.0 C1B = 22.3 F1B = 3.1 WTS1B = 0.0 TS1B = 6.4 C3 = 10.1 F3 = 1.2 TS3 = 5.8

87+50.00 TE1A = 0.0 WEP1A = 0.0 WEE1A = 0.0 C1B = 13.7 F1B = 1.8 WTS1B = 0.0 TS1B = 5.6 C3 = 7.6 F3 = 0.4 TS3 = 6.8

87+25.00 TE1A = 0.0 WEP1A = 0.0 WEE1A = 0.0 C1B = 6.4 F1B = 1.1 WTS1B = 0.0 TS1B = 5.5 C3 = 16.0 F3 = 0.0 TS3 = 7.4

87+00.00

C.H. 14

180 170 160 150 140 130 120 110 100 90 80 70 60 50 40 30 20 10 0 10 20 30 40 50 60 70 80 90 100