


RTE. NO.	SECTION NO.	COUNTY	TOTAL SHTS.	SHEET NO.
FAS 209 C.H. 14	00-00091-00-BR	MERCER	111	84
STA. 87+00.00		TO STA. 87+50.00		
FED. ROAD DIST. NO.		ILLINOIS PROJECT		
CONTRACT NO. 89312		SCALE HORZ. 1"=10' VERT. 1"=5'		

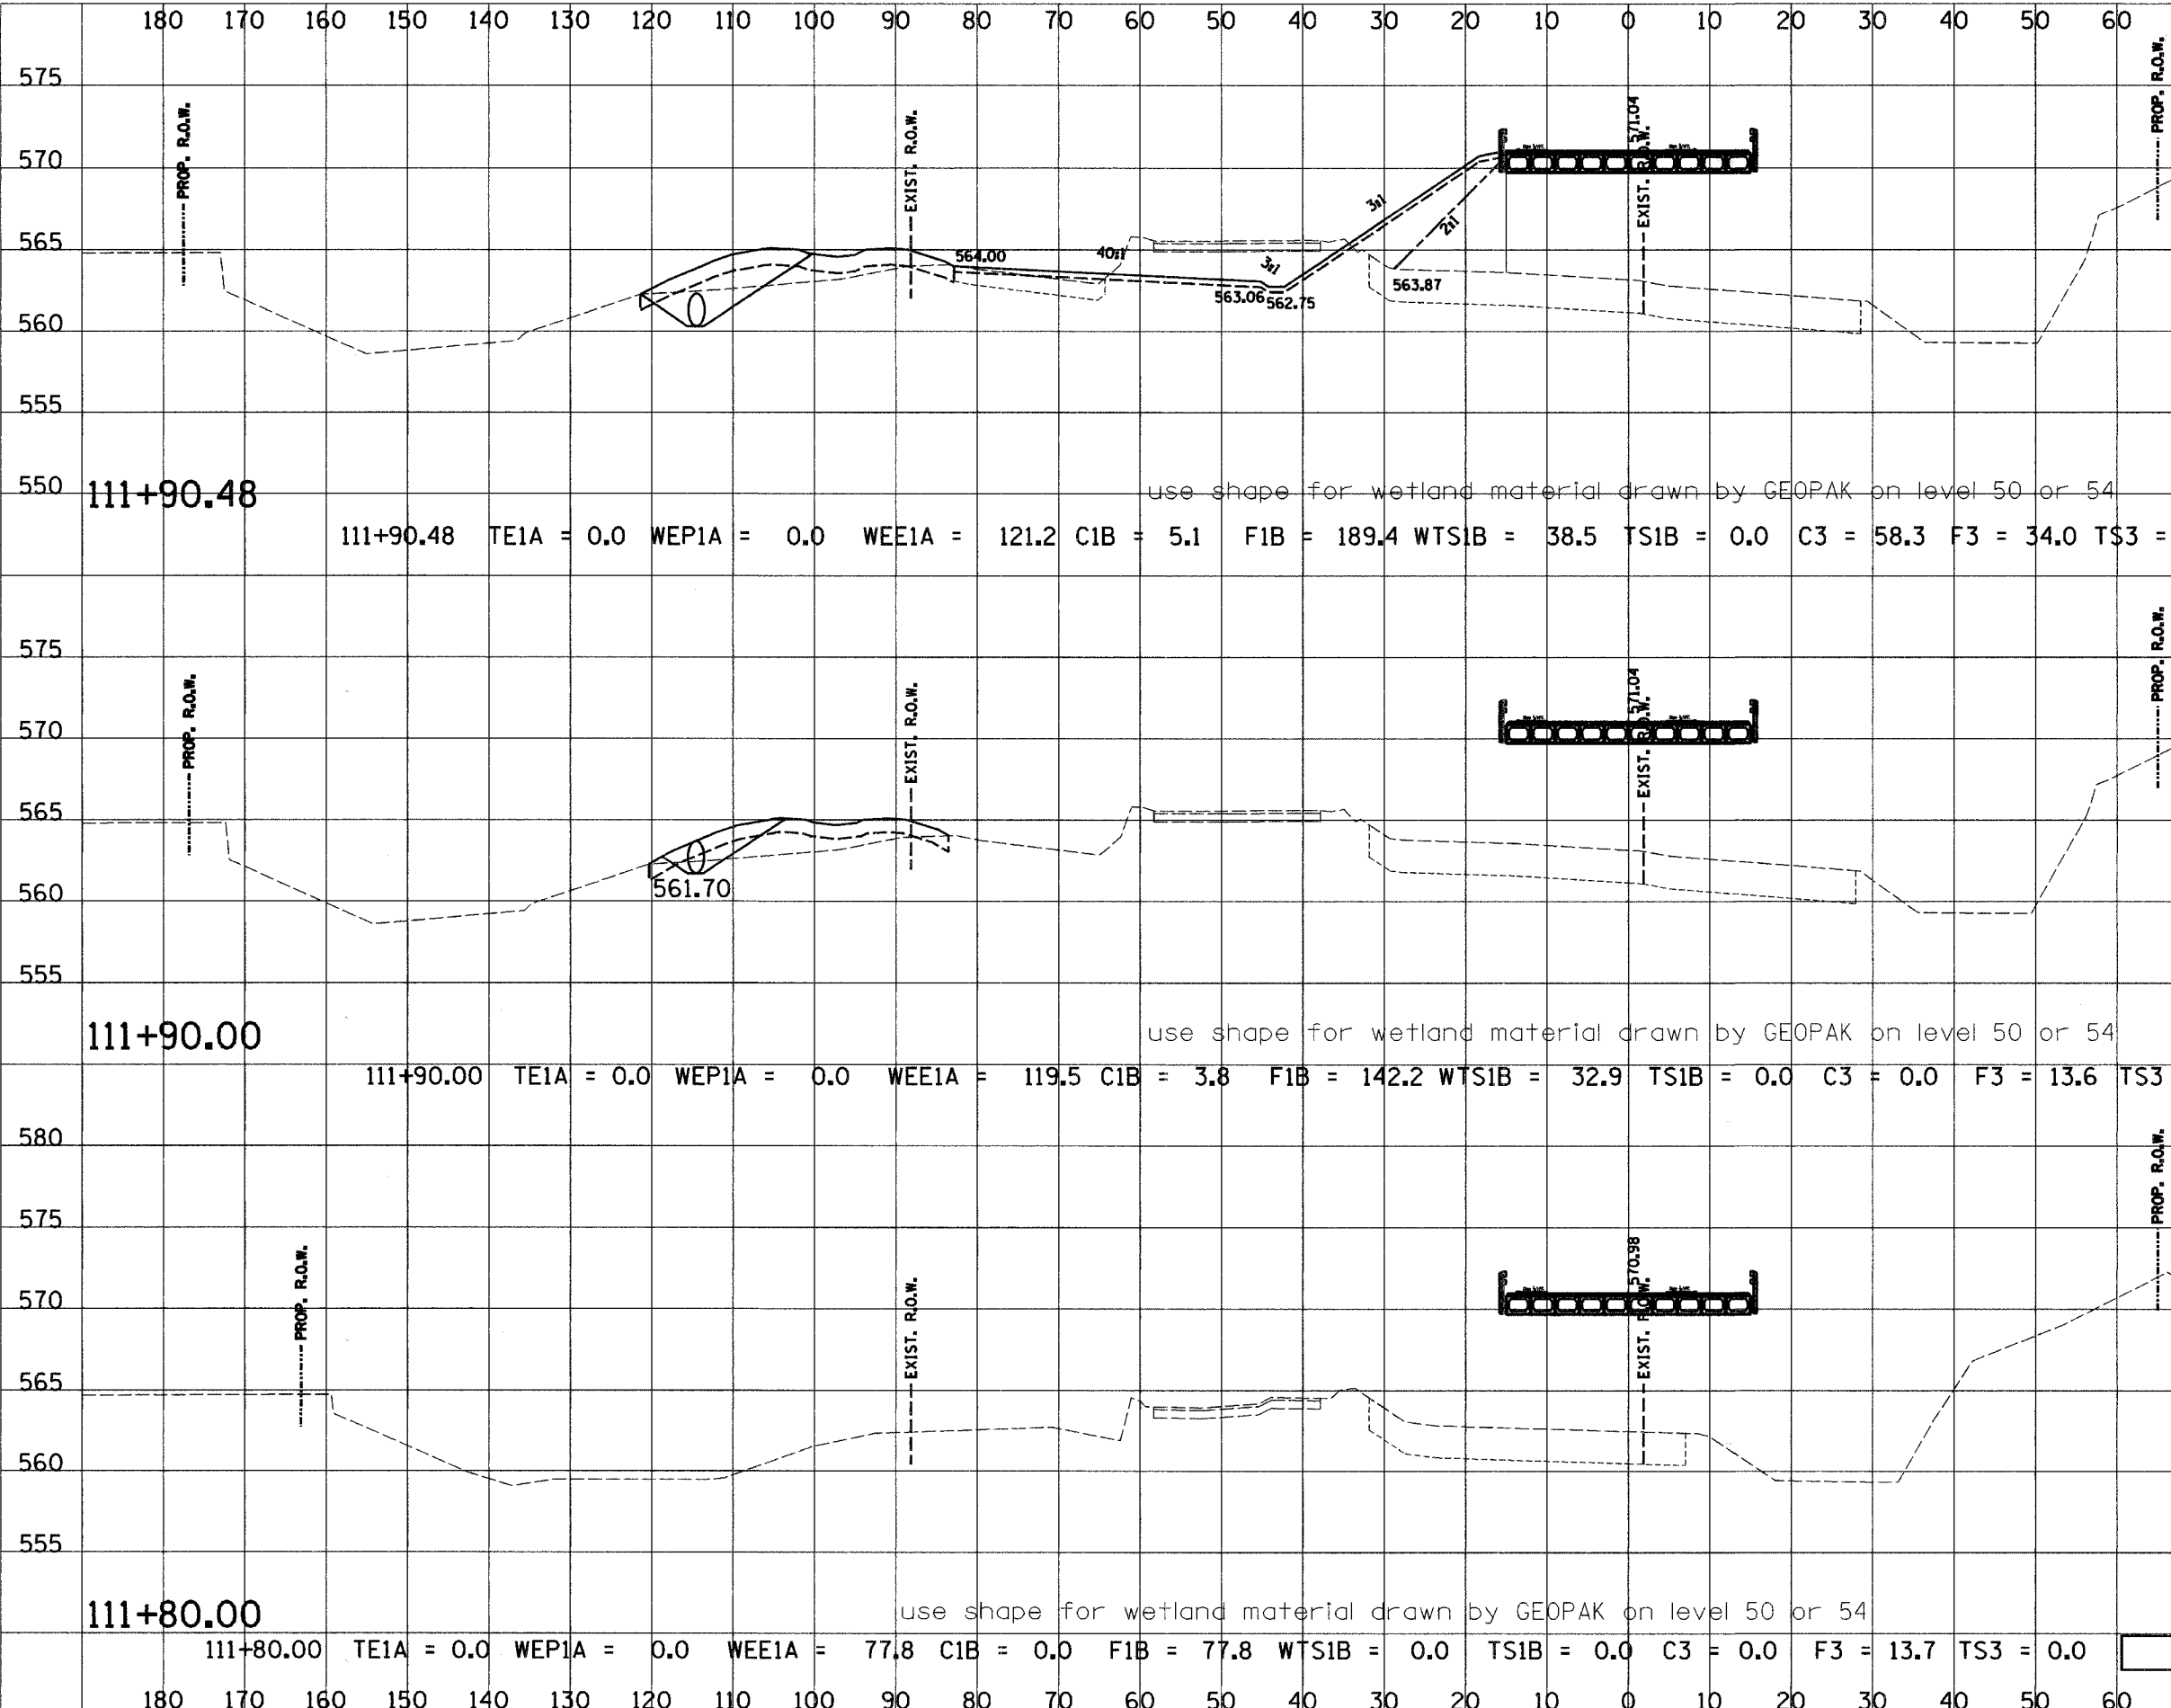

111+90.48 use shape for wetland material drawn by GEOPAK on level 50 or 54 111+90.48

111+90.48 TE1A = 0.0 WEPIA = 0.0 WEE1A = 121.2 C1B = 5.1 F1B = 189.4 WTS1B = 38.5 TS1B = 0.0 C3 = 58.3 F3 = 34.0 TS3 = 23.1

111+90.00 use shape for wetland material drawn by GEOPAK on level 50 or 54 111+90.00

111+90.00 TE1A = 0.0 WEPIA = 0.0 WEE1A = 119.5 C1B = 3.8 F1B = 142.2 WTS1B = 32.9 TS1B = 0.0 C3 = 0.0 F3 = 13.6 TS3 = 0.0

111+80.00 use shape for wetland material drawn by GEOPAK on level 50 or 54 111+80.00

111+80.00 TE1A = 0.0 WEPIA = 0.0 WEE1A = 77.8 C1B = 0.0 F1B = 77.8 WTS1B = 0.0 TS1B = 0.0 C3 = 0.0 F3 = 13.7 TS3 = 0.0

C.H. 14