



180 170 160 150 140 130 120 110 100 90 80 70 60 50 40 30 20 10 0 10 20 30 40 50 60

RTE. NO.	SECTION NO.	COUNTY	TOTAL SHTS.	SHEET NO.
FAS 209 C.H. 14	00-00091-00-BR	MERCER	111	94
STA. 87+00.00		TO STA. 87+50.00		
FED. ROAD DIST. NO.		ILLINOIS PROJECT		
CONTRACT NO. 89312		SCALE		
		HORZ. 1"=10'		
		VERT. 1"=5'		

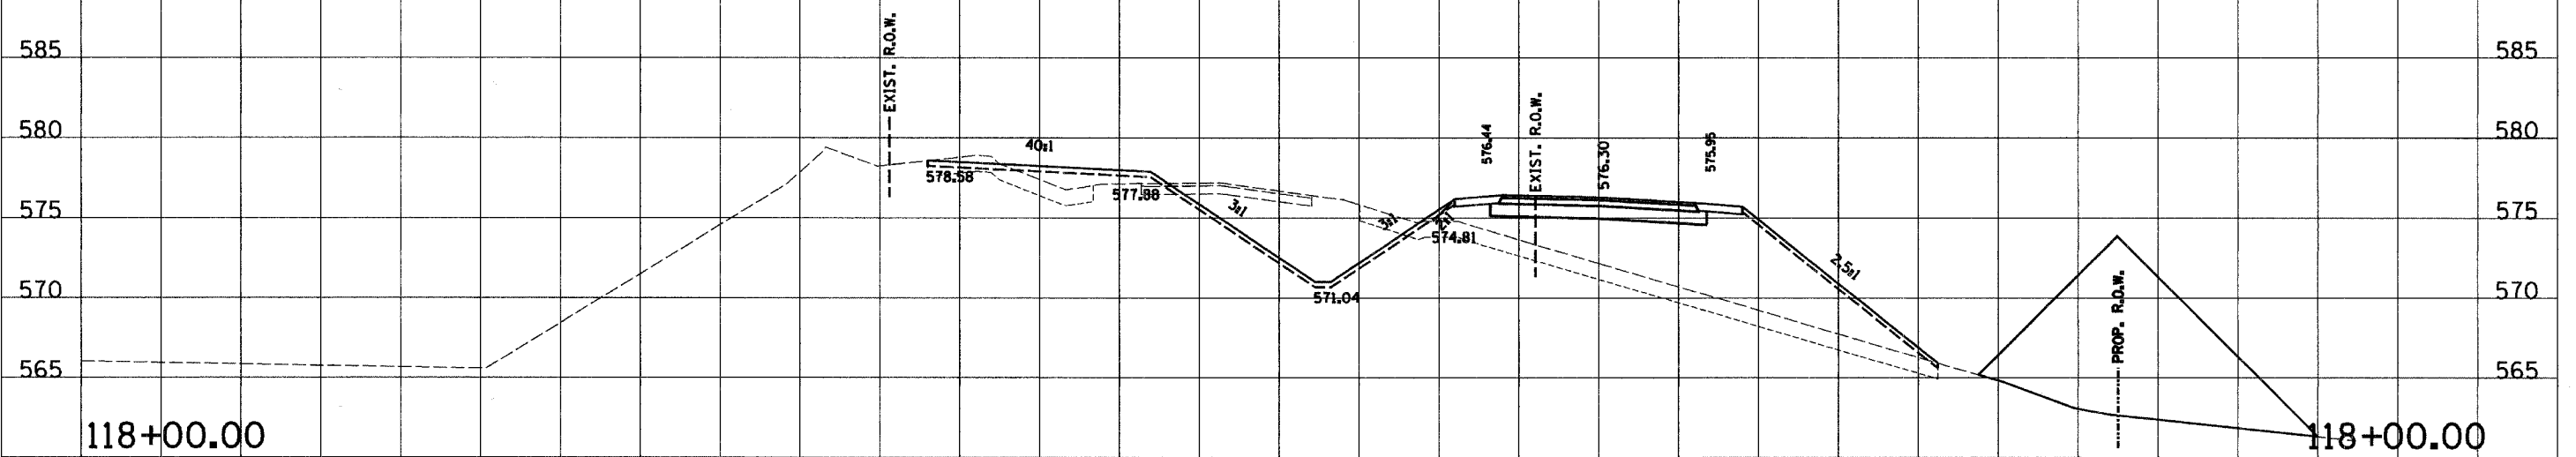

118+00.00 TE1A = 72.4 WEPIA = 0.0 WEE1A = 0.0 C1B = 0.0 F1B = 237. WTS1B = 0.0 TS1B = 8.5 C3 = 90.0 F3 = 13.3 TS3 = 21.6

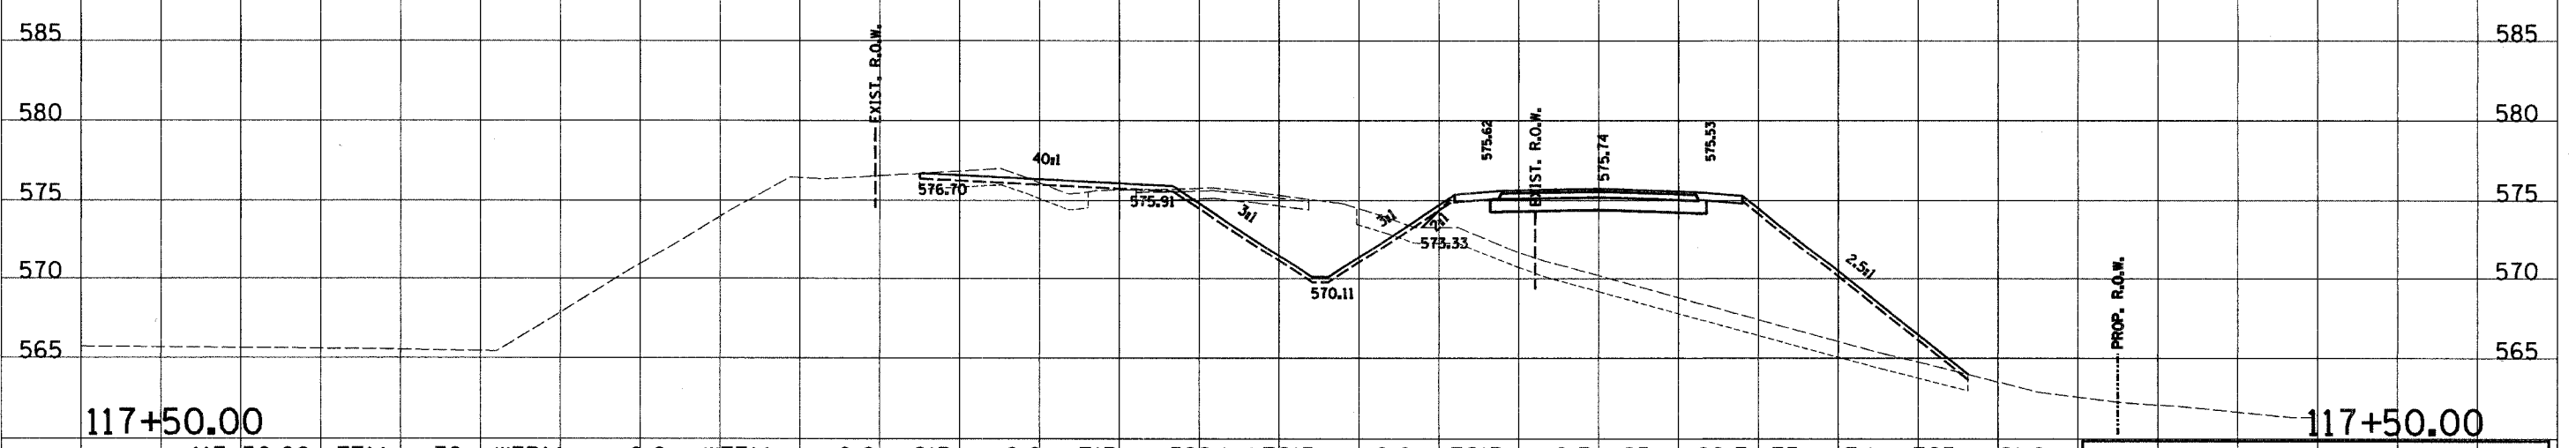

117+50.00 TE1A = 76. WEPIA = 0.0 WEE1A = 0.0 C1B = 0.0 F1B = 322.1 WTS1B = 0.0 TS1B = 9.7 C3 = 80.7 F3 = 7.1 TS3 = 21.8

C.H. 14

180 170 160 150 140 130 120 110 100 90 80 70 60 50 40 30 20 10 0 10 20 30 40 50 60 70 80 90 100