



180 170 160 150 140 130 120 110 100 90 80 70 60 50 40 30 20 10 0 10 20 30 40 50 60

RTE. NO.	SECTION NO.	COUNTY	TOTAL SHTS.	SHEET NO.
FAS 209 C.H. 14	00-00091-00-BR	MERCER	111	101
STA. 87+00.00		TO STA. 87+50.00		
FED. ROAD DIST. NO.		ILLINOIS PROJECT		
CONTRACT NO. 89312		SCALE HORZ. 1"=10' VERT. 1"=5'		

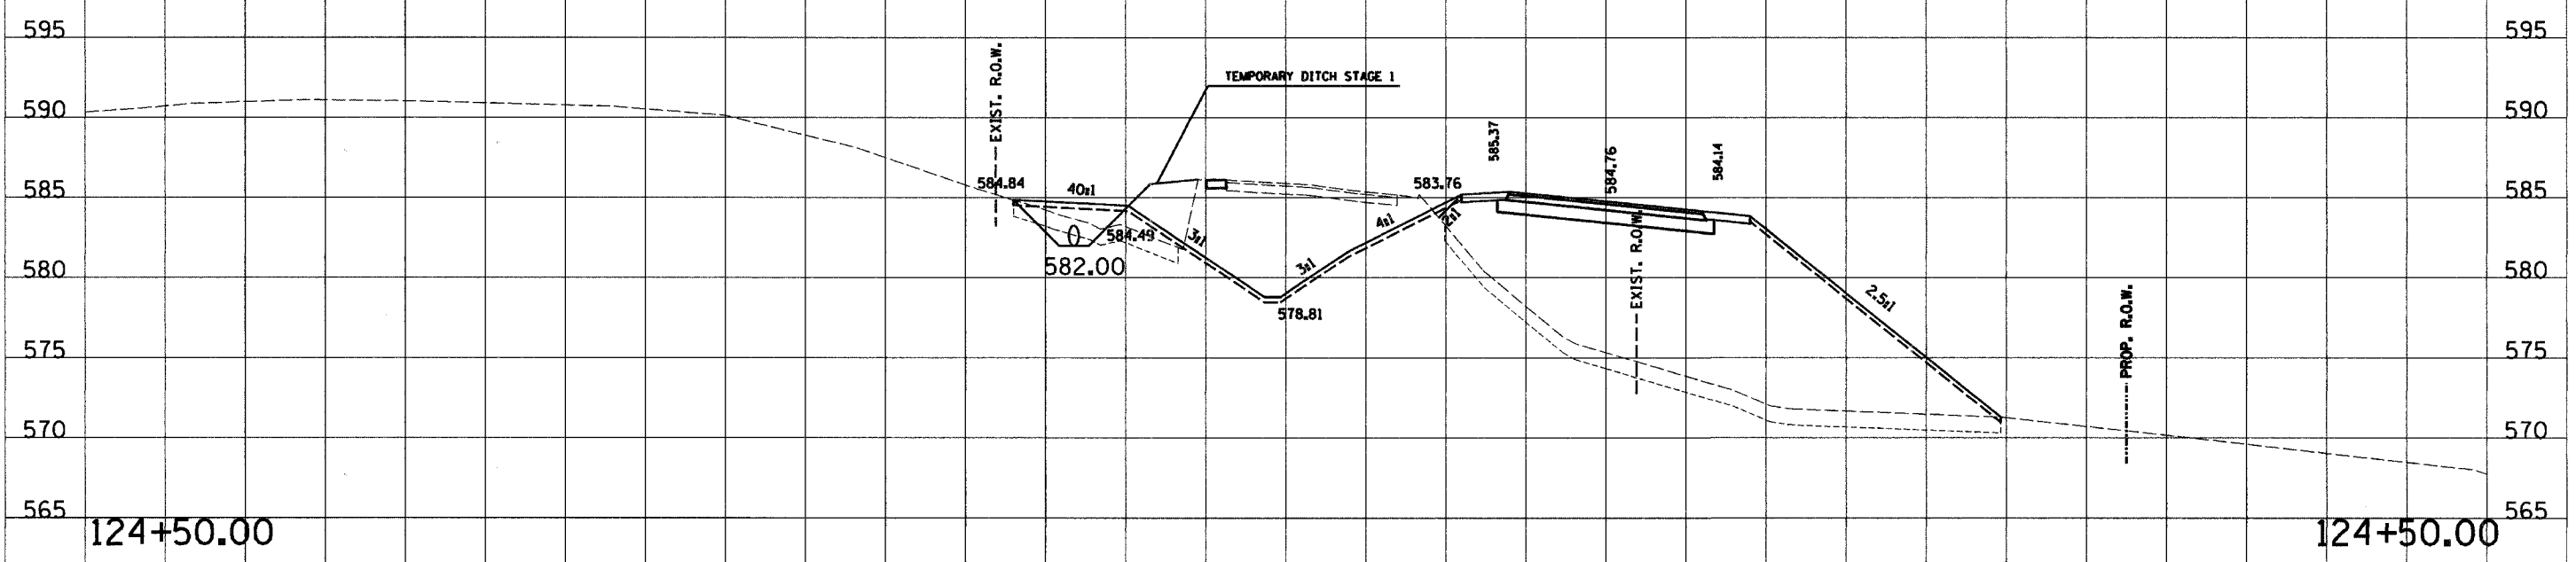

124+50.00
 124+50.00 TE1A = 69.4 WE1A = 0.0 WEE1A = 0.0 C1B = 14.4 F1B = 548.4 WTS1B = 0.0 TS1B = 10.7 C3 = 154.1 F3 = 19.8 TS3 = 18.3
 124+50.00

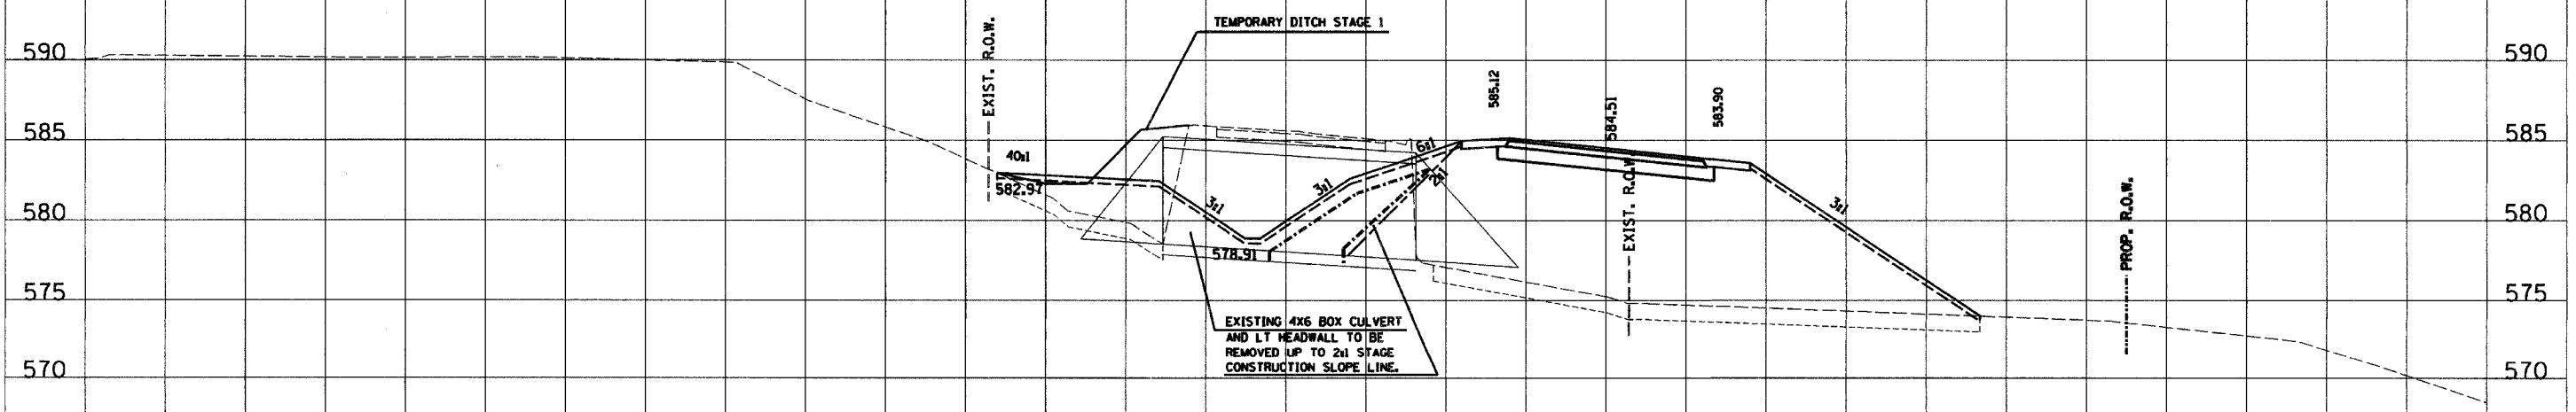

124+18.16
 124+18.16 TE1A = 68.3 WE1A = 0.0 WEE1A = 0.0 C1B = 0.0 F1B = 577.4 WTS1B = 0.0 TS1B = 9.7 C3 = 151.5 F3 = 5.1 TS3 = 19.0
 124+18.16

C.H. 14

180 170 160 150 140 130 120 110 100 90 80 70 60 50 40 30 20 10 0 10 20 30 40 50 60 70 80 90 100