



180 170 160 150 140 130 120 110 100 90 80 70 60 50 40 30 20 10 0 10 20 30 40 50 60

RTE. NO.	SECTION NO.	COUNTY	TOTAL SHTS.	SHEET NO.
FAS 209 C.H. 14	00-00091-00-BR	MERCER	111	103
STA. 87+00.00		TO STA. 87+50.00		
FED. ROAD DIST. NO.		ILLINOIS PROJECT		
CONTRACT NO. 89312		SCALE		
		HORIZ. 1"=10' VERT. 1"=5'		

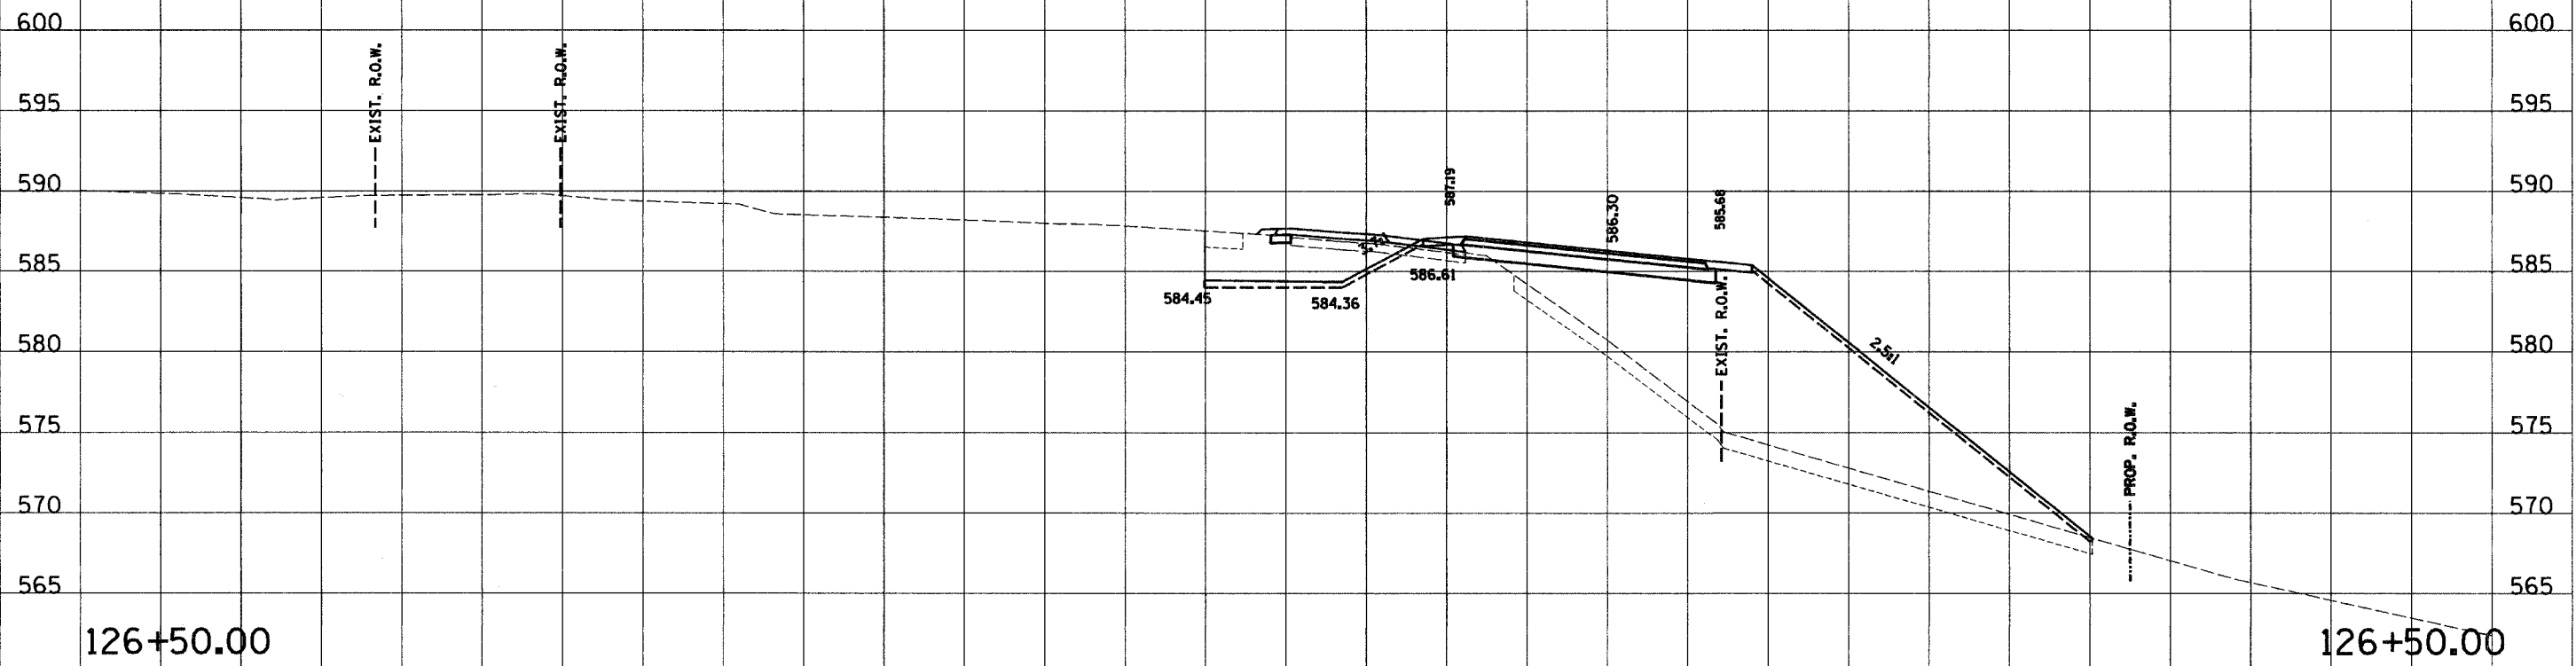

126+50.00 TE1A = 72. WEPIA = 0.0 WEE1A = 0.0 C1B = 0.9 F1B = 450.4 WTS1B = 0.0 TS1B = 14.1 C3 = 60.9 F3 = 4.3 TS3 = 9.7

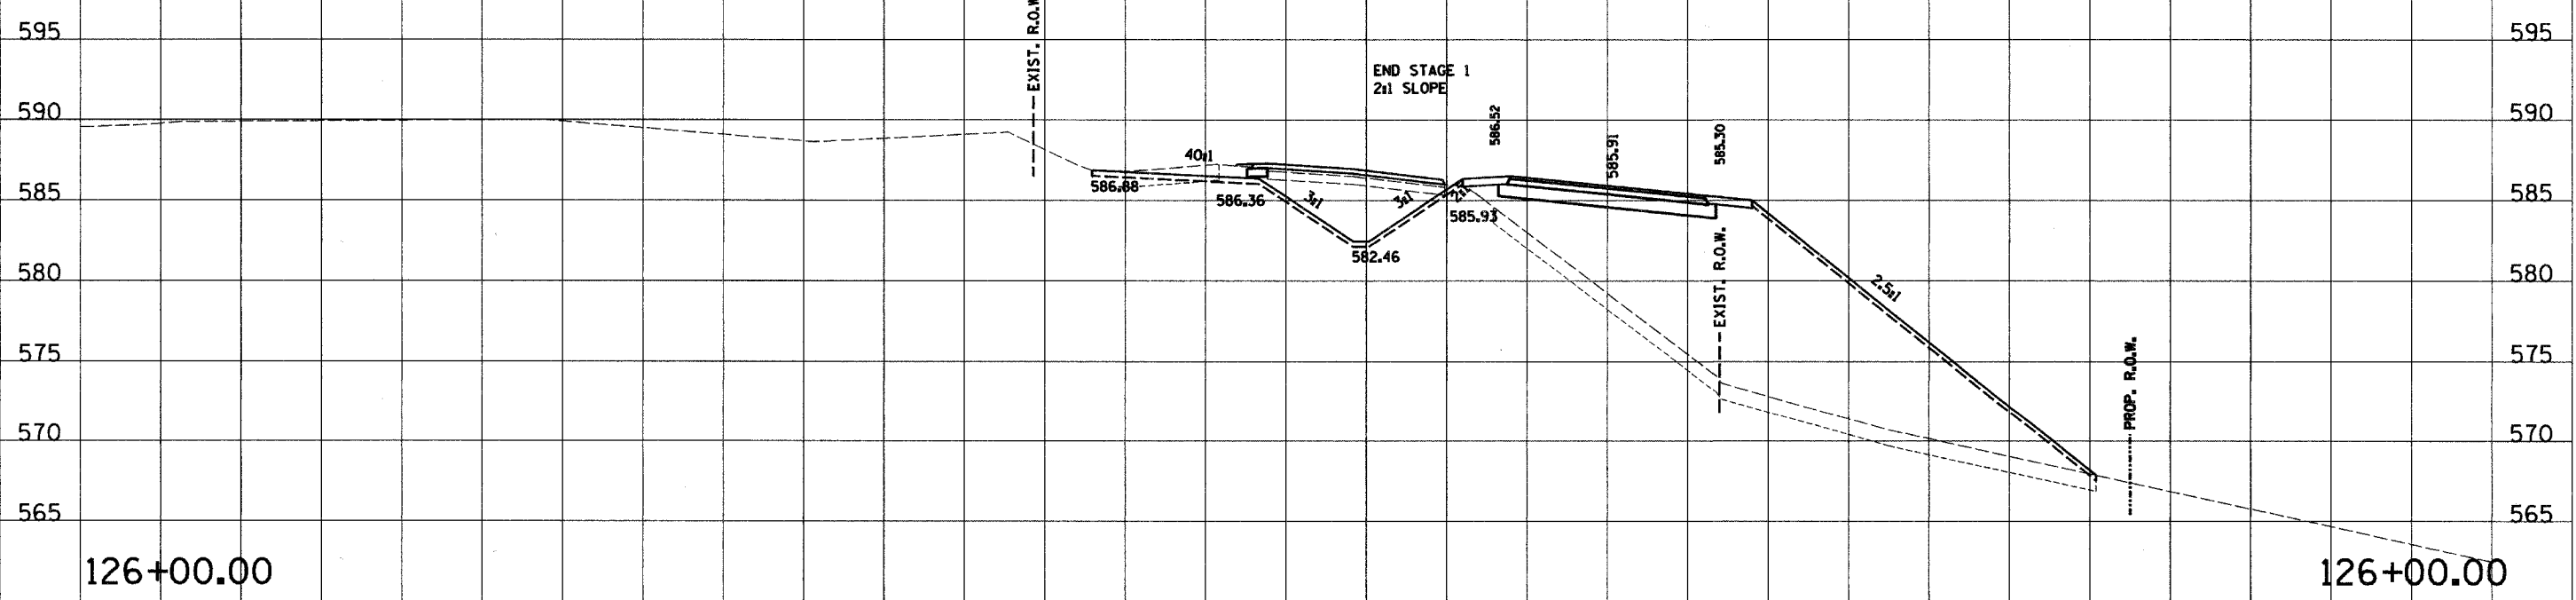

126+00.00 TE1A = 75. WEPIA = 0.0 WEE1A = 0.0 C1B = 0.2 F1B = 519.4 WTS1B = 0.0 TS1B = 14.6 C3 = 67.0 F3 = 0.0 TS3 = 15.0

C.H. 14

180 170 160 150 140 130 120 110 100 90 80 70 60 50 40 30 20 10 0 10 20 30 40 50 60 70 80 90 100